


CONTRACT NO. 98950

F.A. RTE.	SECTION	COUNTY	TOTAL SHEETS	SHEET NO.
*	*	WILLIAMSON	917	520

STA. TO STA.

FED. ROAD DIST. NO. ILLINOIS FED. AID PROJECT

\* I-57, & OLD IL 13 (FAU 9629)  
 \*\* (X1-6-2)VB-2,(X1-6)HBK-2

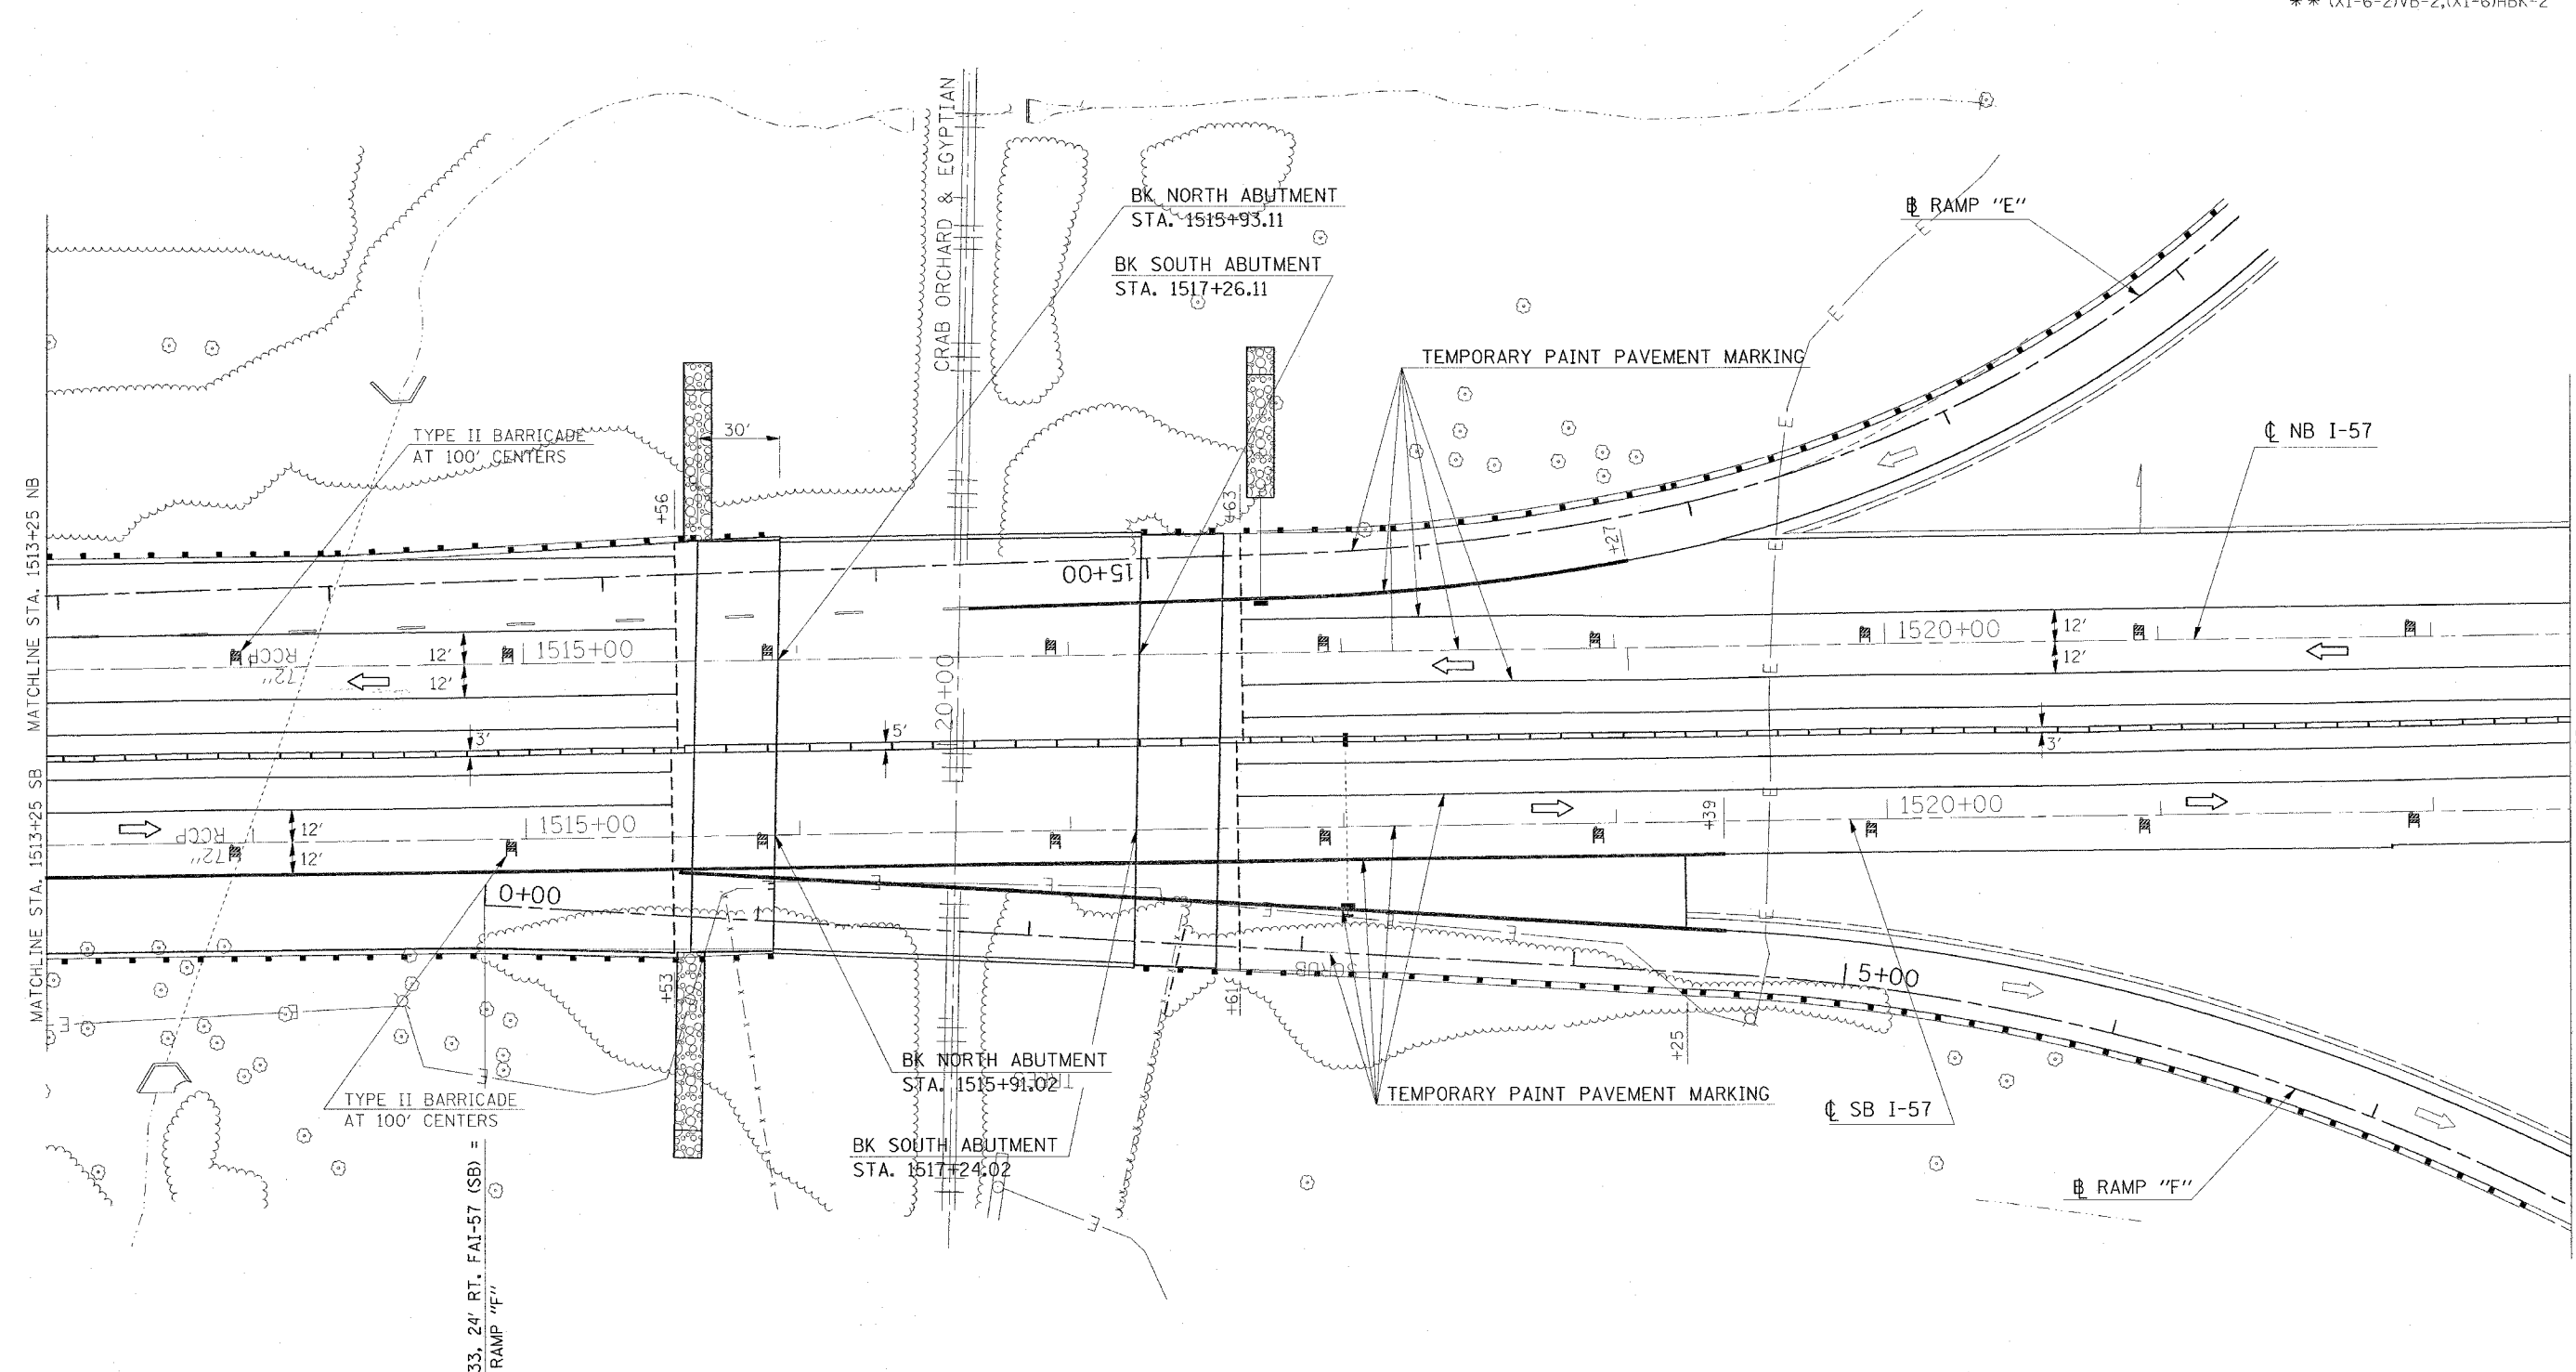

STA. 1514+84.33, 24' RT. FAI-57 (SB) =  
 STA. 0+00 RAMP "F"

REVISIONS	
NAME	DATE

ILLINOIS DEPARTMENT OF TRANSPORTATION  
**FAI-57**  
**STAGE 7B**  
**STA. 1513+25 TO STA. 1522+50**  
**SHEET 8 OF 12**  
 SCALE: VERT. APPROX. 30  
 DATE: \_\_\_\_\_ DRAWN BY CNH  
 CHECKED BY \_\_\_\_\_

PLOT DATE = 12/05/2006  
 FILE NAME = c:\p\projects\982802\pl13\13\98950.dgn  
 PLOT SCALE = 30.0000 / 1"  
 USER NAME = hudson