


F.A. RTE.	SECTION	COUNTY	TOTAL SHEETS	SHEET NO.
*	**	WILLIAMSON	917	522

STA.	TO STA.
ILLINOIS	FED. AID PROJECT

* I-57, & OLD IL 13 (FAU 9629)
 ** (X1-6-2)VB-2,(X1-6)HBK-2

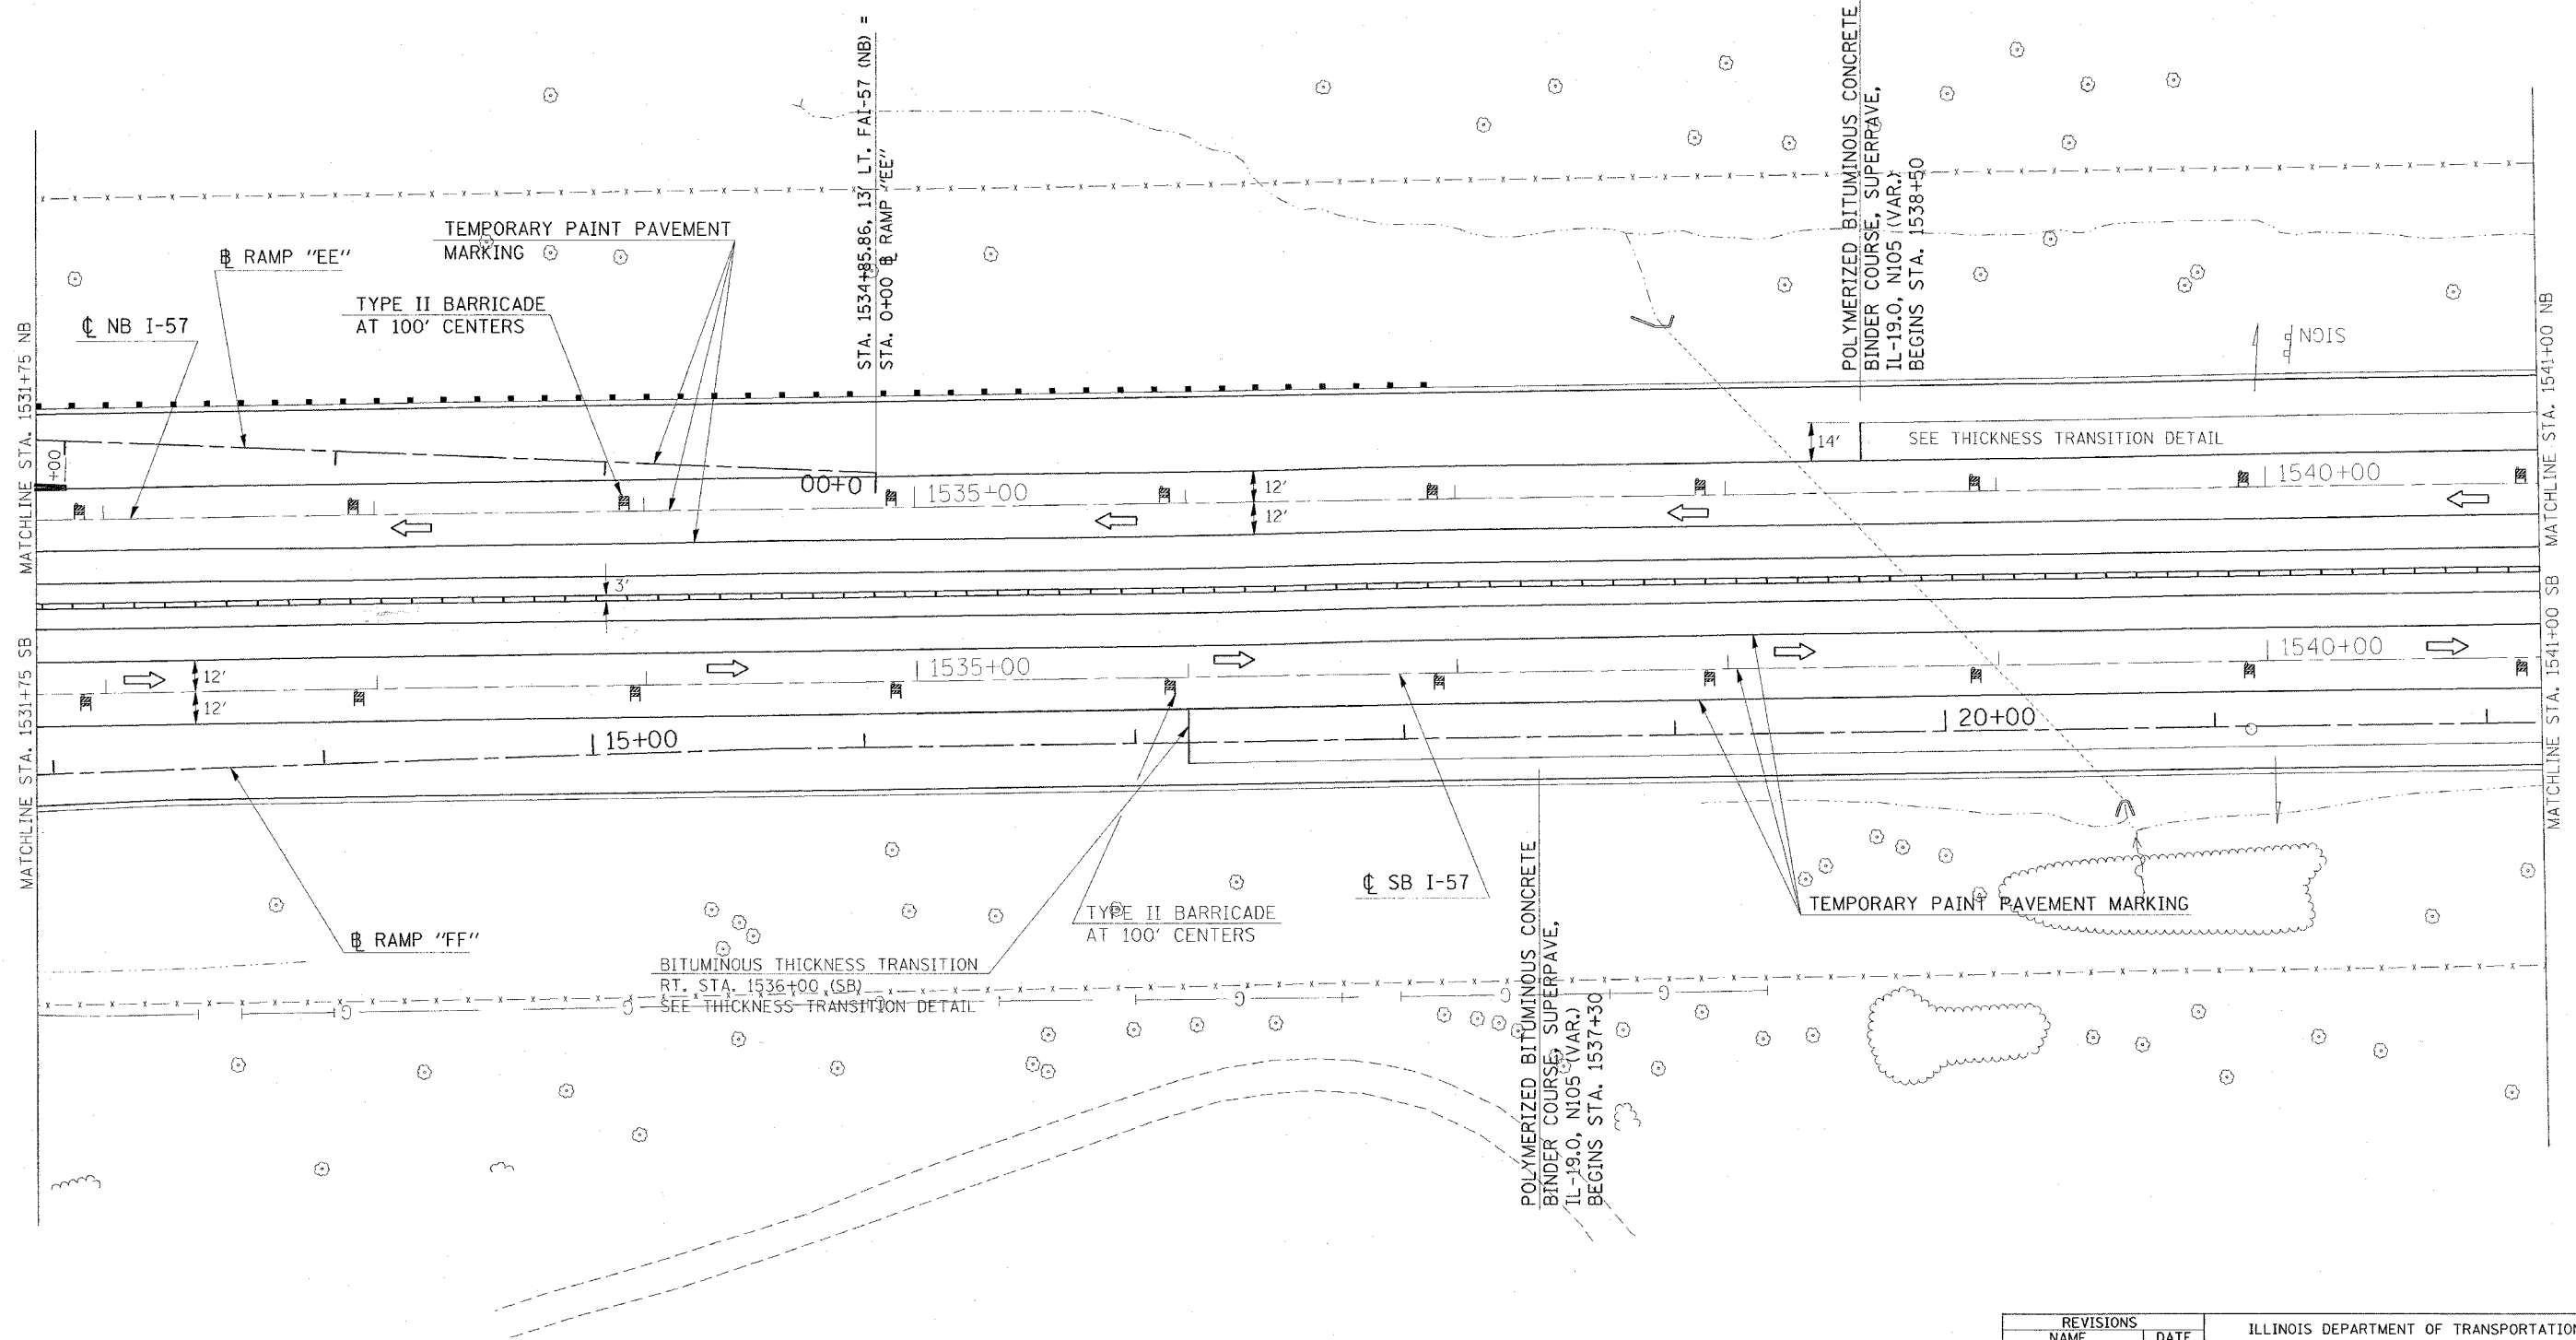

PLOT DATE = 12/05/2006
 FILE NAME = c:\p0\proj\98950\1013\1013\1013.dgn
 PLOT SCALE = 30.0000 / IN.
 USER NAME = hrcdsh

REVISIONS		ILLINOIS DEPARTMENT OF TRANSPORTATION	
NAME	DATE		

FAI-57
STAGE 7B
STA. 1531+75 TO STA. 1541+00
SHEET 10 OF 12

SCALE: VERT. APPROX. 30
 HORIZ. DATE
 DRAWN BY CNH
 CHECKED BY