
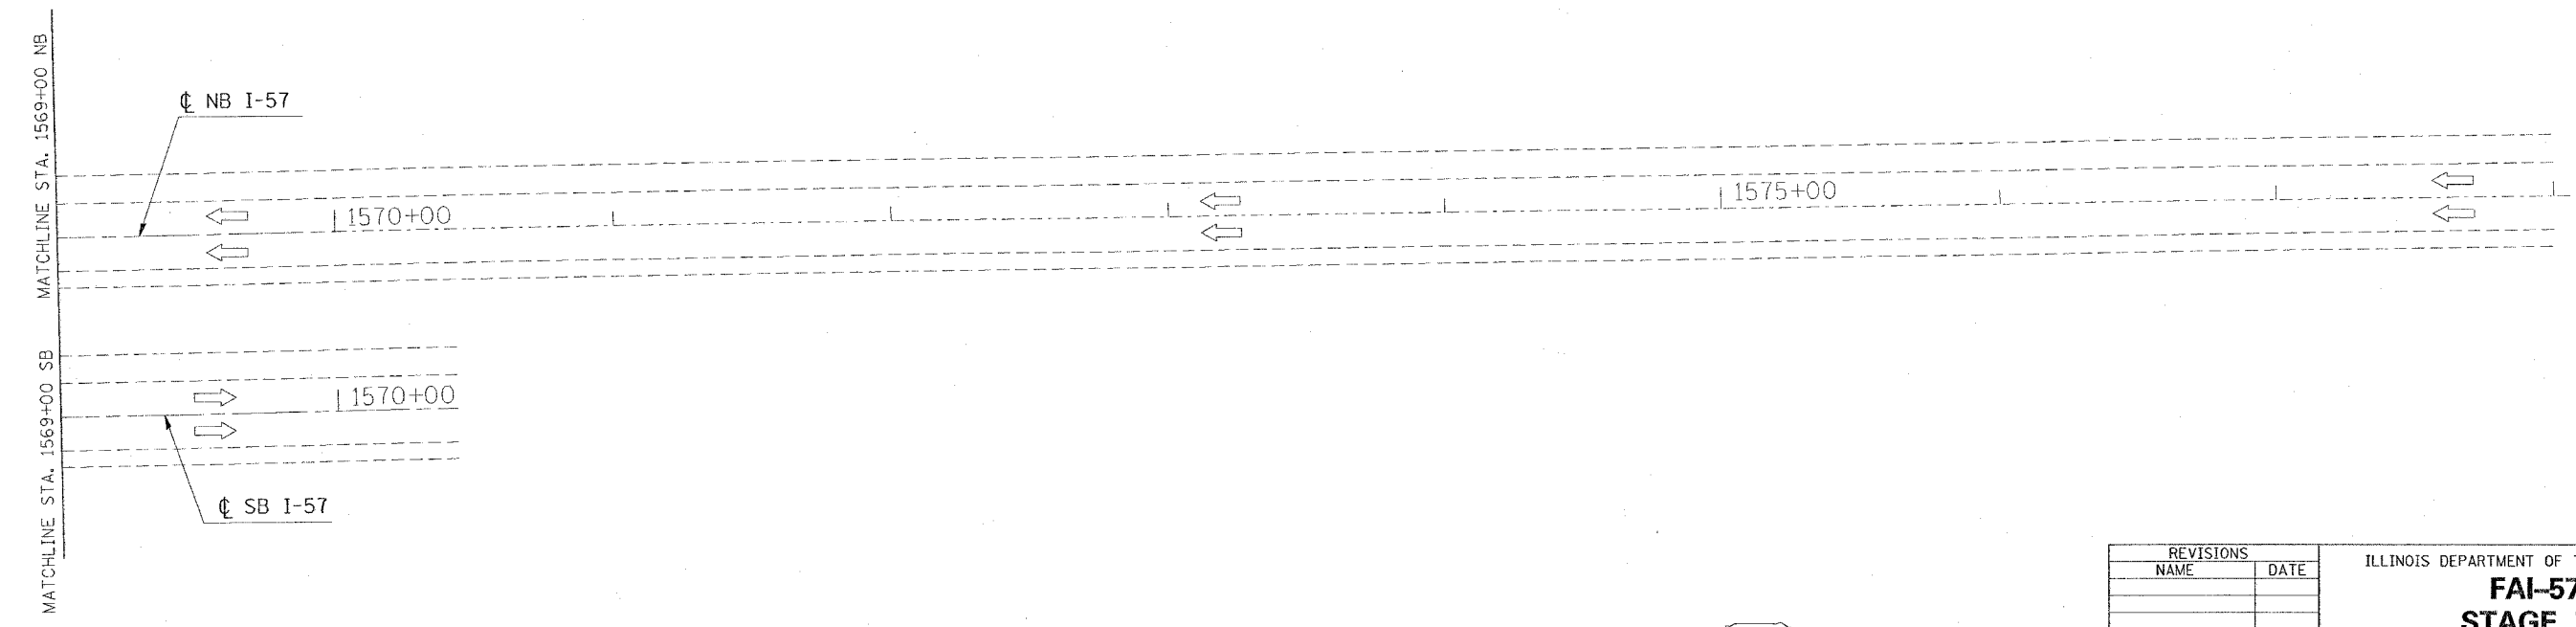


CONTRACT NO. 98950

F.A. RTE.	SECTION	COUNTY	TOTAL SHEETS	SHEET NO.
*	**	WILLIAMSON	917	524
STA.		TO STA.		
FED. ROAD DIST. NO.		ILLINOIS FED. AID PROJECT		

\* I-57, & OLD IL 13 (FAU 9629)  
 \*\* (X1-6-2)VB-2,(X1-6)HBK-2

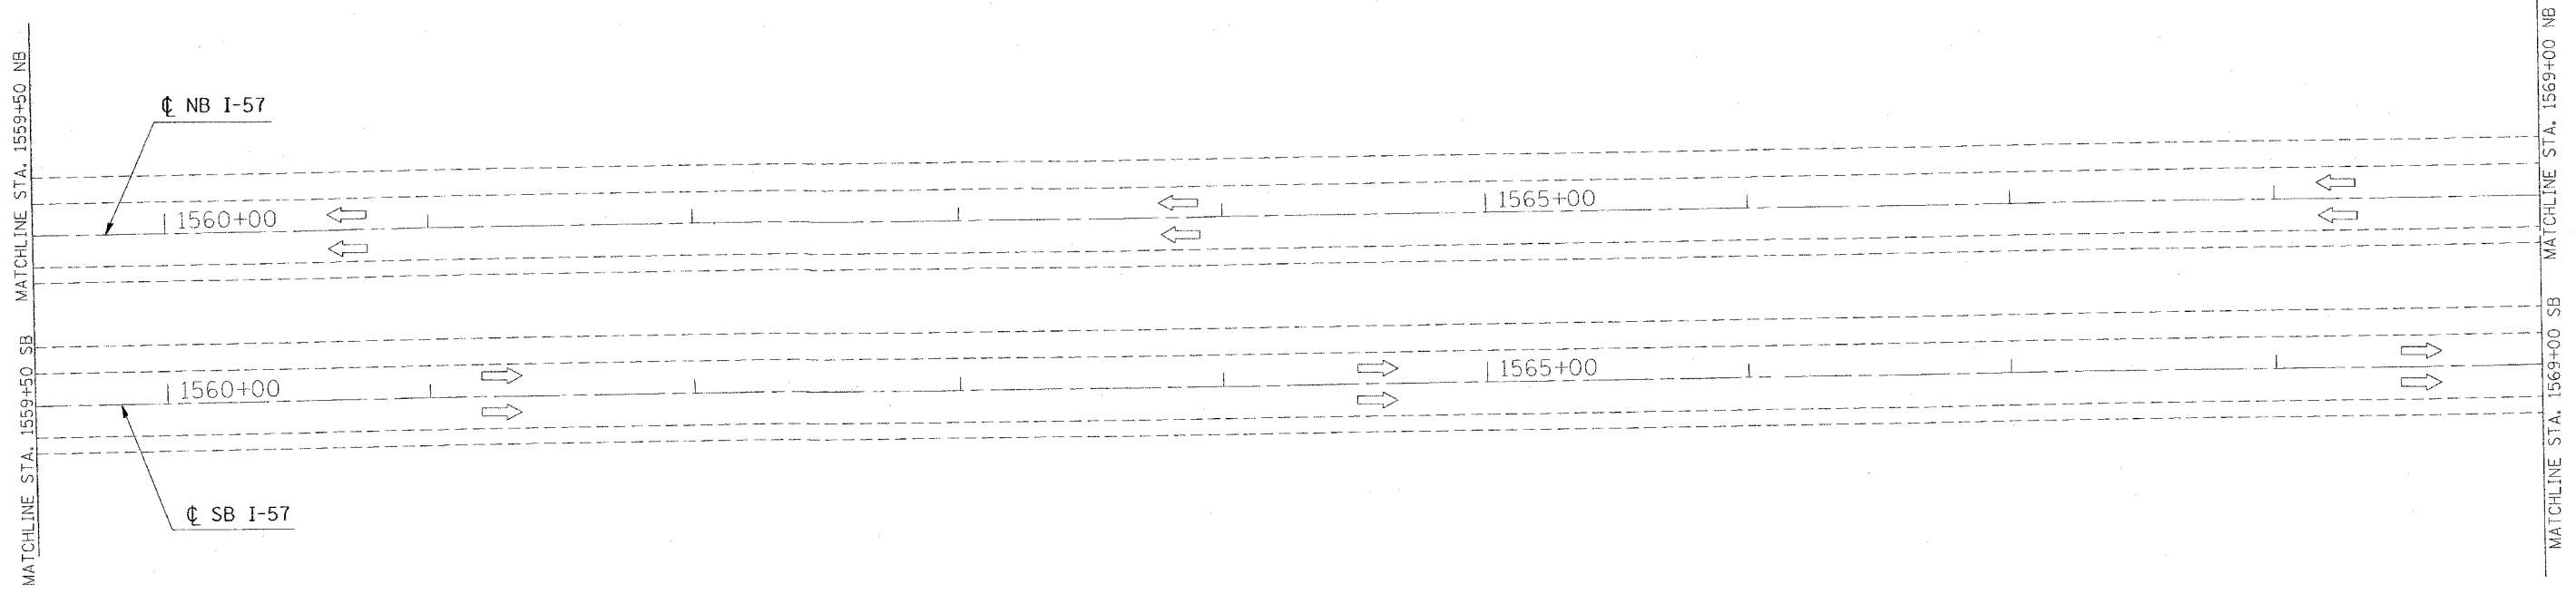

REVISIONS	
NAME	DATE

ILLINOIS DEPARTMENT OF TRANSPORTATION  
**FAI-57**  
**STAGE 7B**  
**STA. 1559+50 TO STA. 1578+00**  
**SHEET 12 OF 12**

SCALE: VERT. APPROX. 30  
 HORIZ.  
 DATE DRAWN BY CNH  
 CHECKED BY

PLOT DATE = 10/11/2006  
 FILE NAME = c:\pcc\mst\p022602\1377\stage1b-2.dgn  
 PLOT SCALE = 3/8"=1'-0"  
 USER NAME = harsden