

CONTRACT NO. 98950				
F.A. RTE.	SECTION	COUNTY	TOTAL SHEETS	SHEET NO.
* *	* *	WILLIAMSON	917	530
STA.		TO STA.		
FED. ROAD DIST. NO.		ILLINOIS FED. AID PROJECT		
* I-57, & OLD IL 13 (FAU 9629)				
** (X1-6-2)VB-2,(X1-6)HBK-2				




**LEGEND**

CONCRETE BARRIER, DOUBLE FACE, 42 INCH HEIGHT

IMPACT ATTENUATORS

IMPACT ATTENUATORS (PARTIALLY REDIRECTIVE)

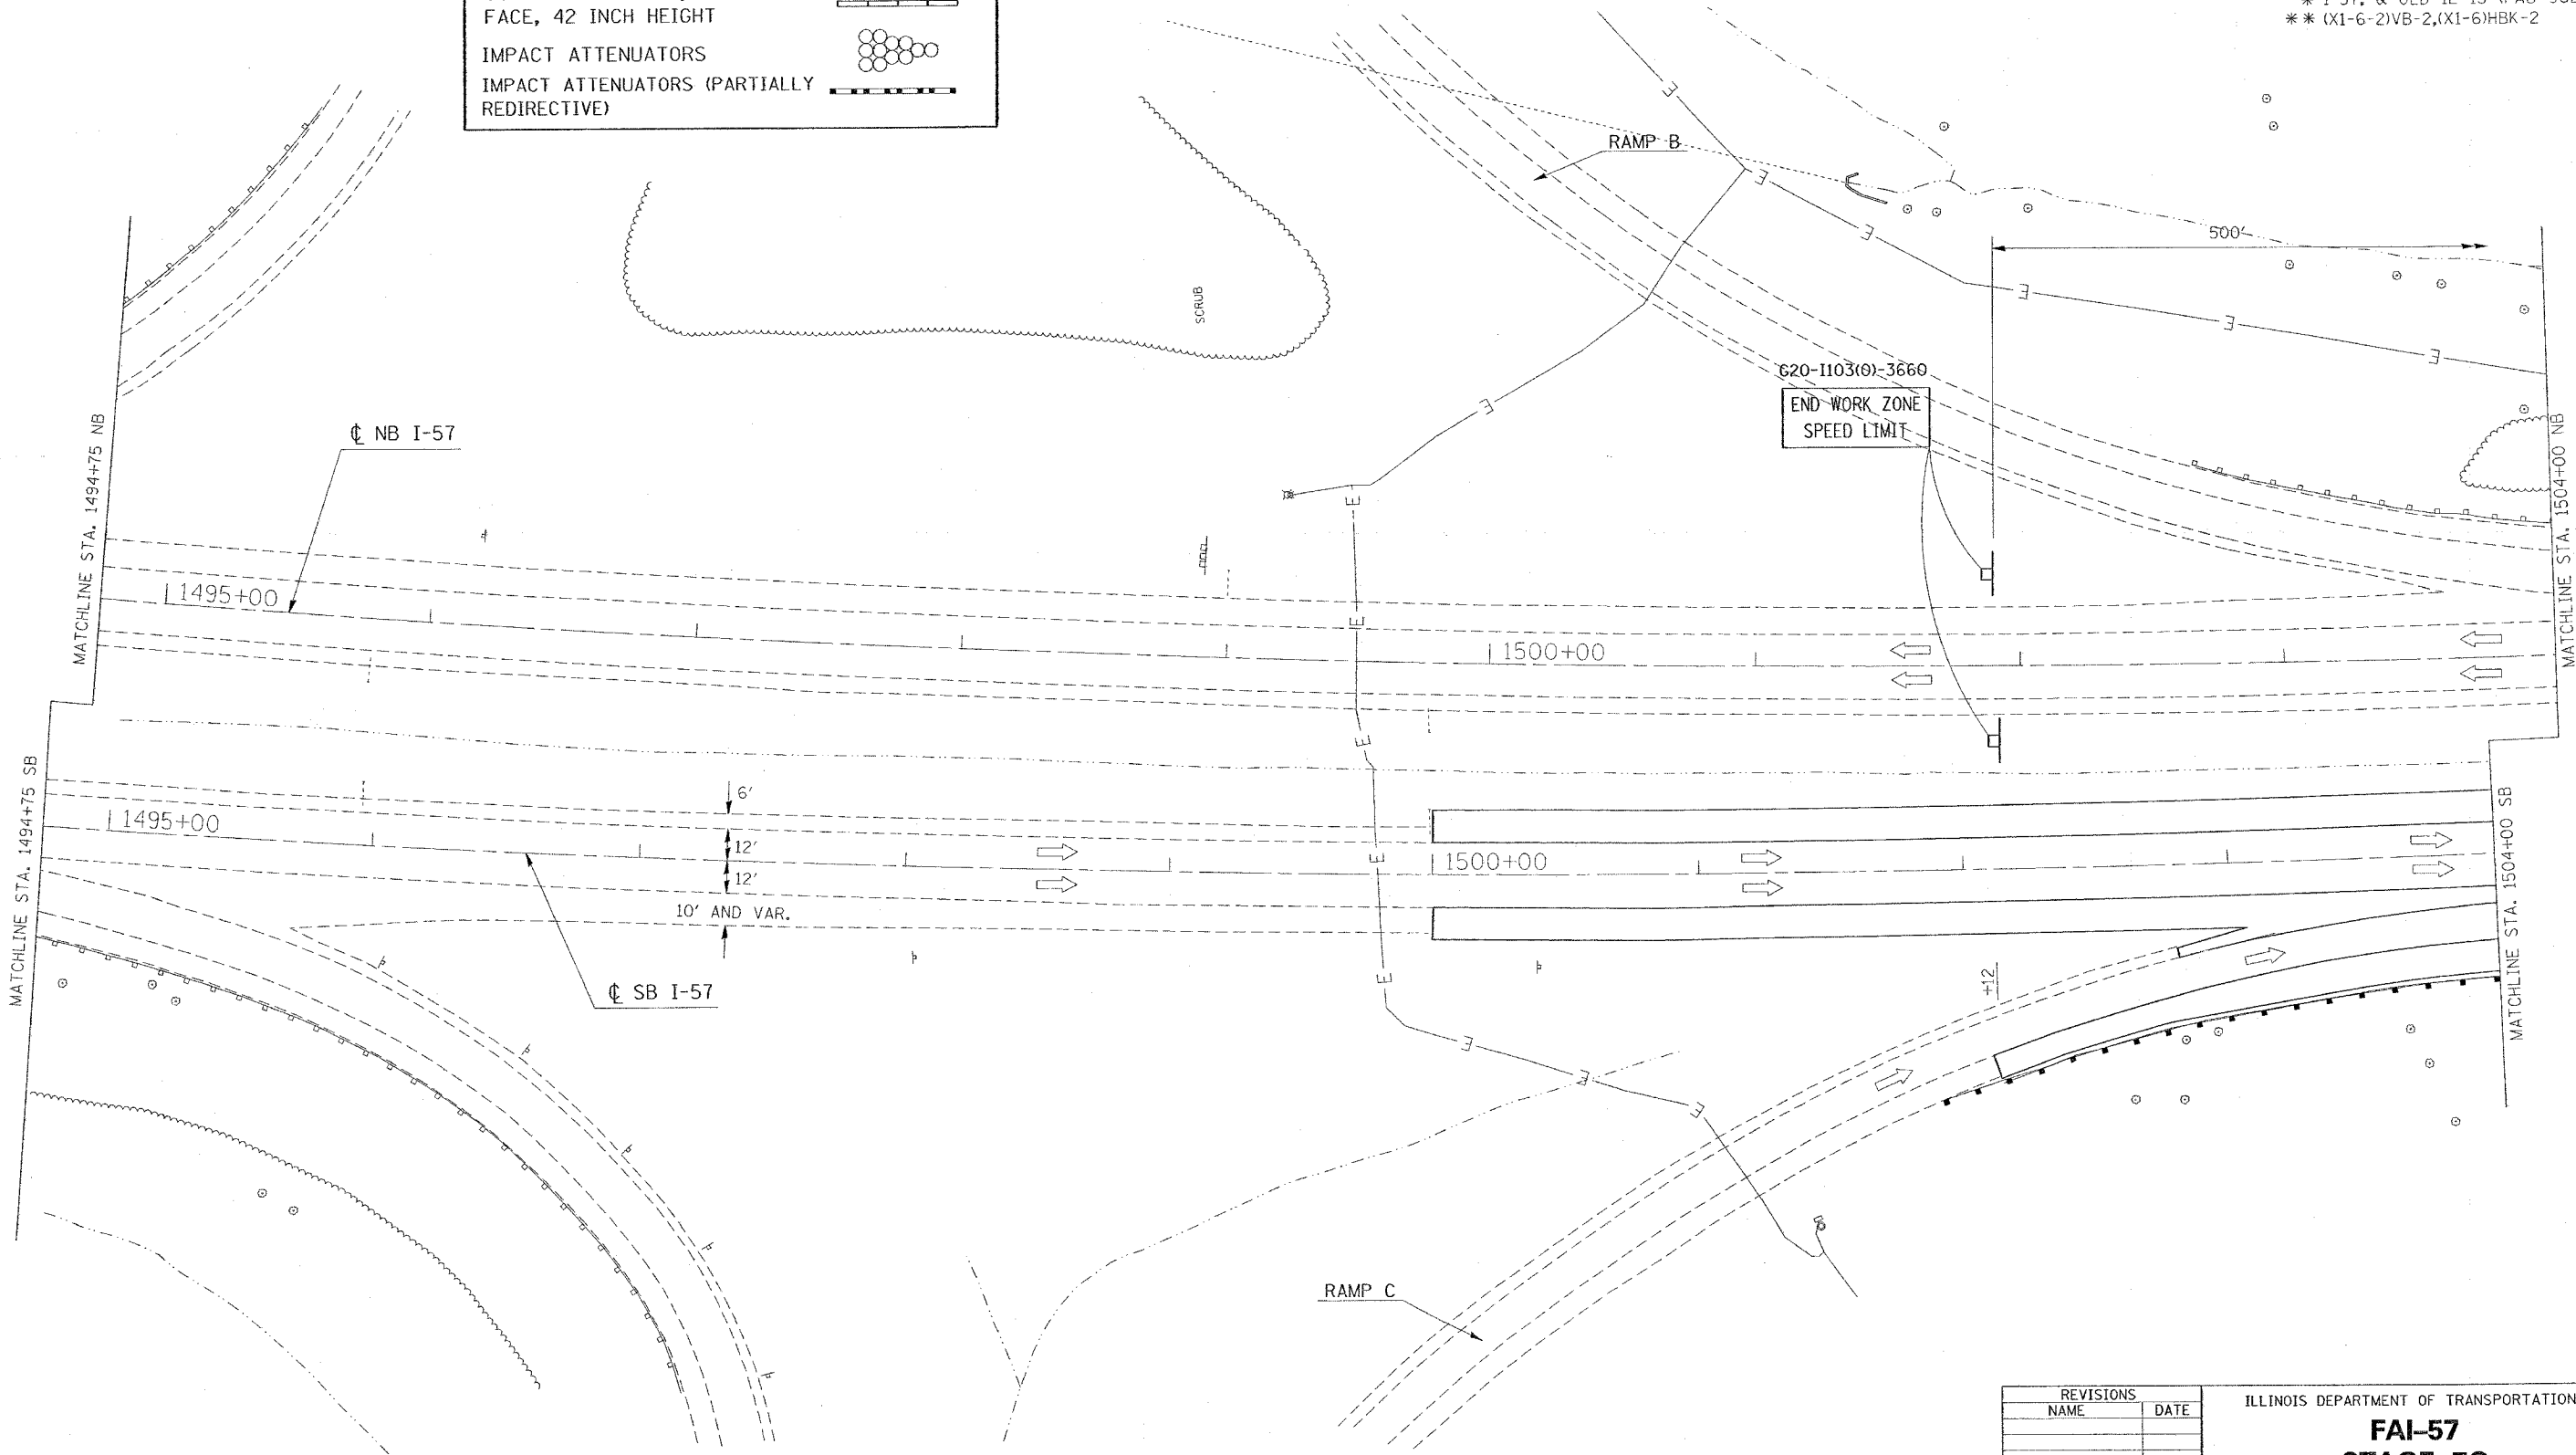

PLOT DATE = 10/18/2006  
 FILE NAME = c:\pcc\work\9822022\old\13\57\stagep.dgn  
 PLOT SCALE = 30.0000 / IN.  
 USER NAME = hreedin

REVISIONS	
NAME	DATE

ILLINOIS DEPARTMENT OF TRANSPORTATION

**FAI-57**

**STAGE 7C**

**STA. 1494+75 TO STA. 1504+00**

**SHEET 3 OF 9**

SCALE: VERT. APPROX. 30  
 HORIZ. DATE

DRAWN BY CNH  
 CHECKED BY