


CONTRACT NO. 98950

F.A. RTE.	SECTION	COUNTY	TOTAL SHEETS	SHEET NO.
*	**	WILLIAMSON	917	533

STA. TO STA.

FED. ROAD DIST. NO. ILLINOIS FED. AID PROJECT

* I-57, & OLD IL 13 (FAU 9629)
 ** (X1-6-2)VB-2,(X1-6)HBK-2

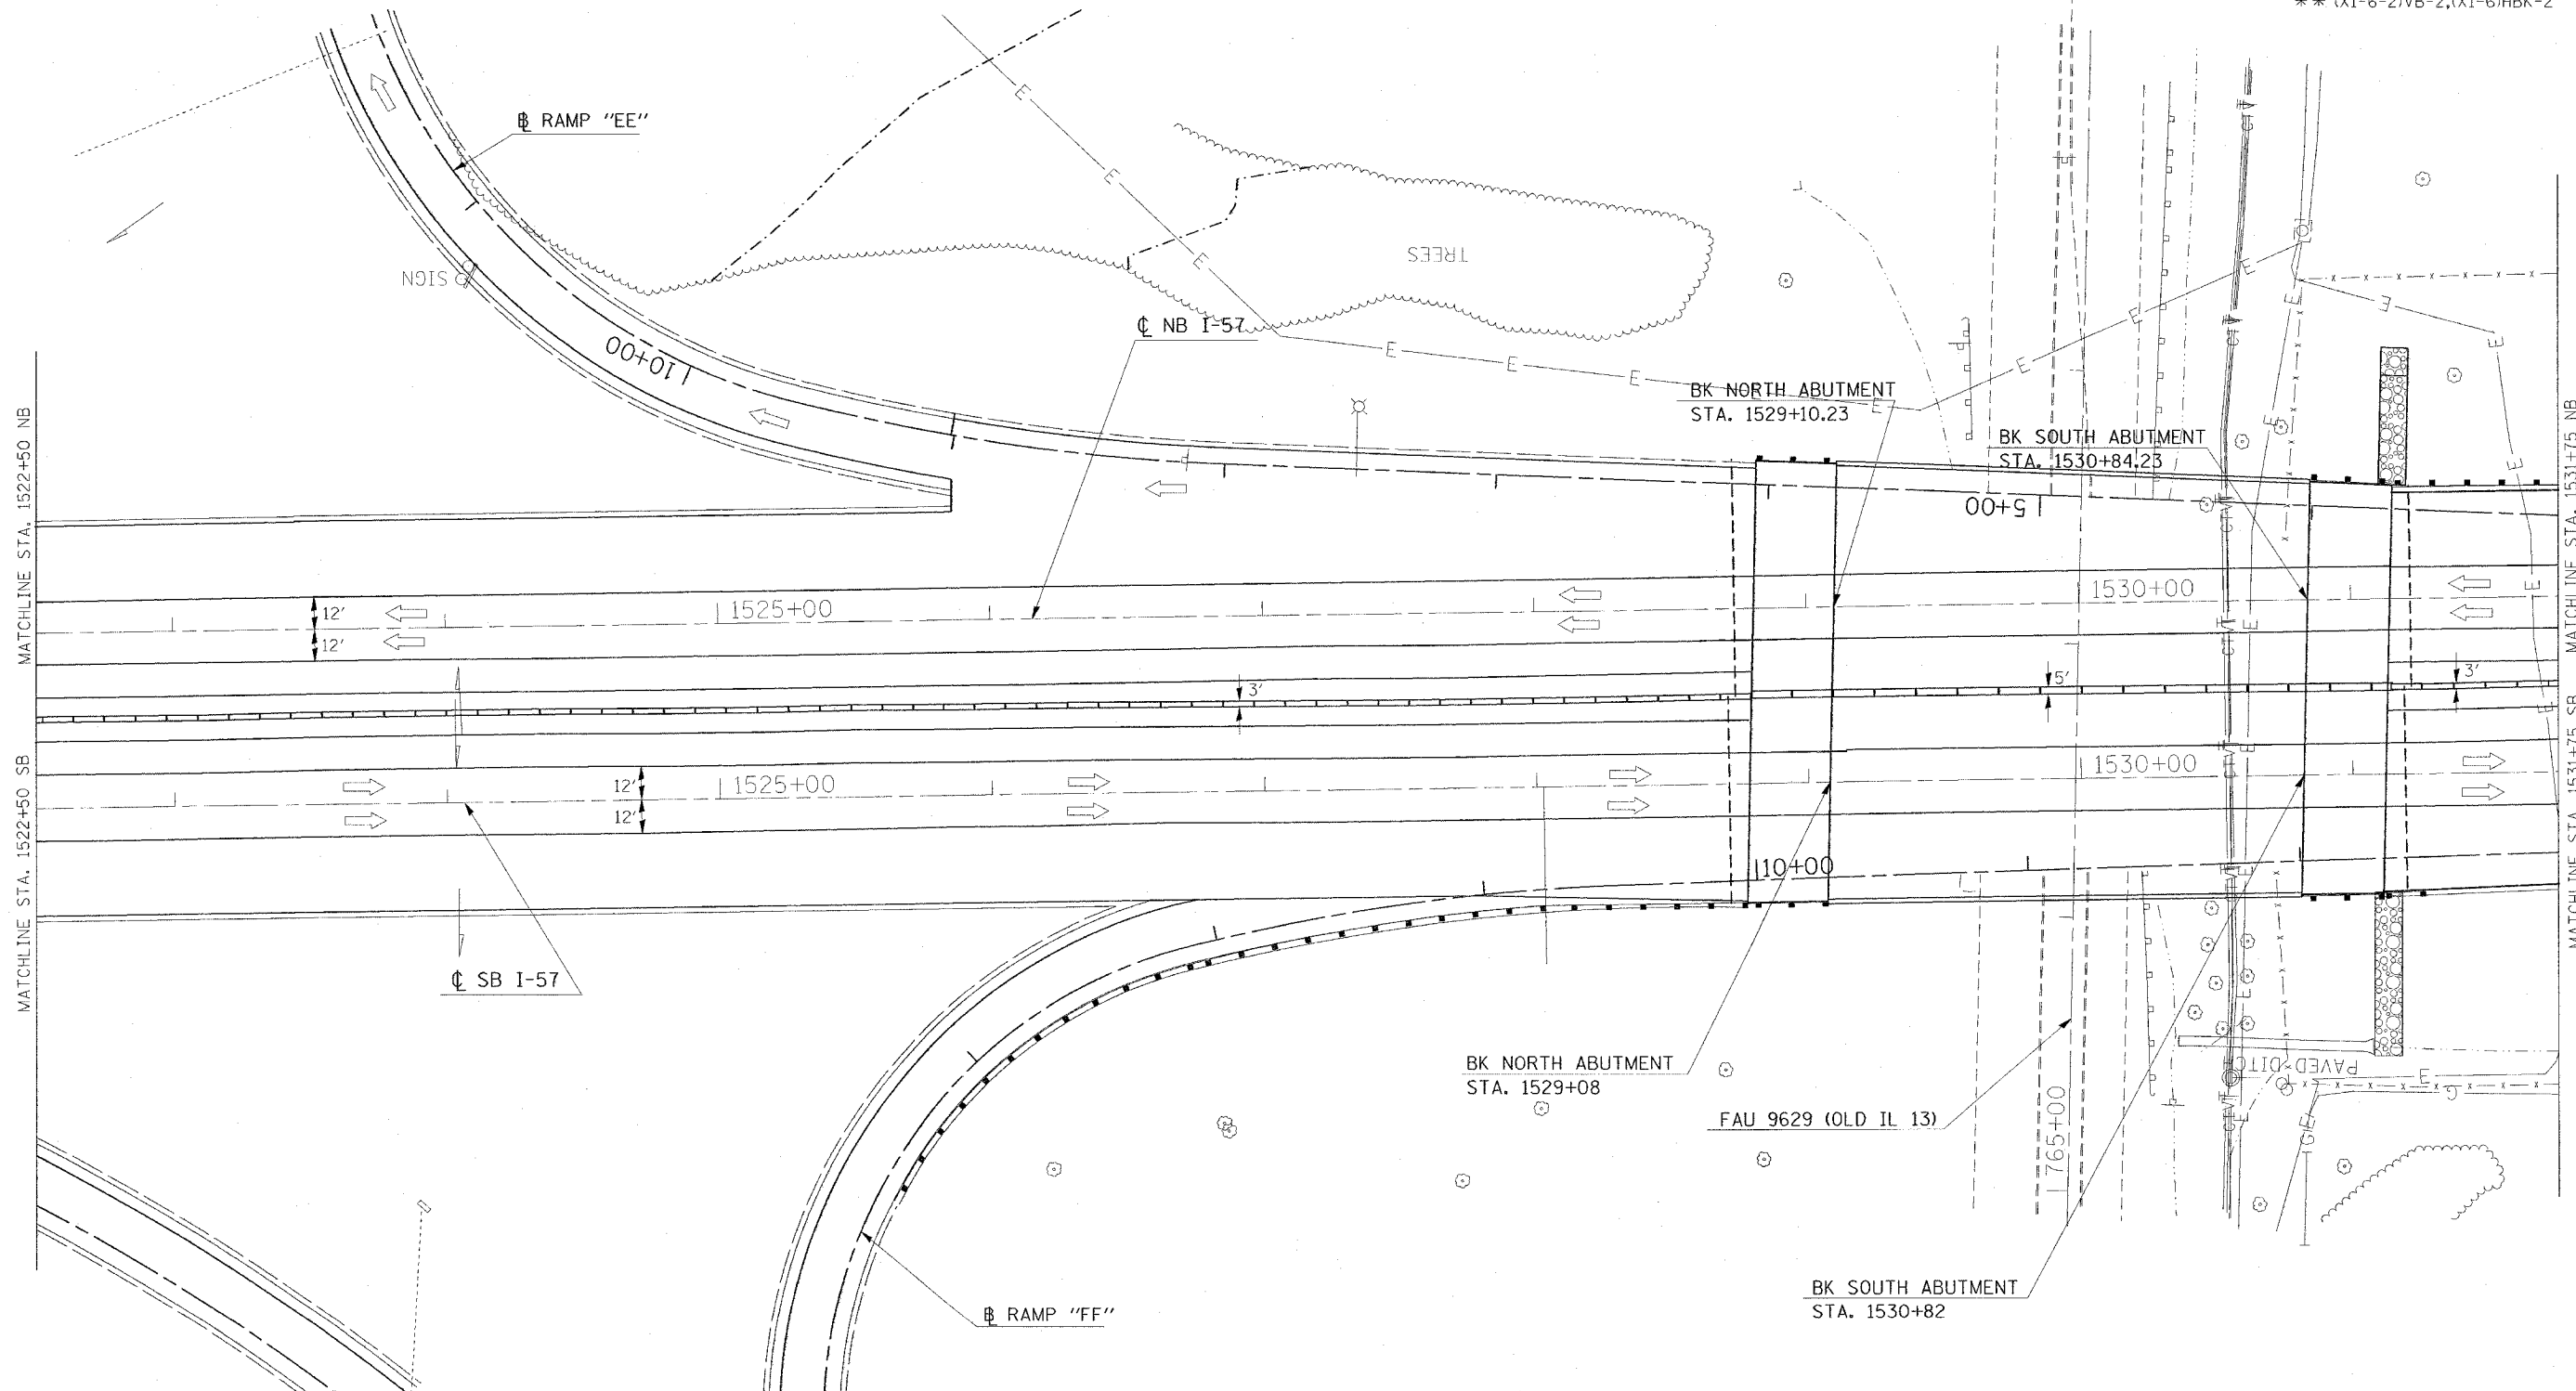

MATCHLINE STA. 1522+50 NB
 MATCHLINE STA. 1522+50 SB

MATCHLINE STA. 1531+75 NB
 MATCHLINE STA. 1531+75 SB

REVISIONS	
NAME	DATE

ILLINOIS DEPARTMENT OF TRANSPORTATION
FAI-57
STAGE 7C
STA. 1522+50 TO STA. 1531+75
SHEET 6 OF 9
 SCALE: VERT. APPROX. 30
 HORIZ. DATE
 DRAWN BY CNH
 CHECKED BY

PLOT DATE = 12/15/2006
 FILE NAME = c:\projects\98950\old\1522+50\stage7c.dgn
 PLOT SCALE = 30.0000 / IN.
 USER NAME = healdon