


F.A. RTE.	SECTION	COUNTY	TOTAL SHEETS	SHEET NO.
*	**	WILLIAMSON	917	726
STA. 1505+50.0000 TO STA. 1506+50.0000				
FED. ROAD DIST. NO. ILLINOIS FED. AID PROJECT				
* I-57, & OLD IL 13 (FAU 9629)				
** X1-6-2(VB-2)(XI-6)HBK-2				

BY	DATE

FINISHED SURVEY	NOTED BOOK	NO.

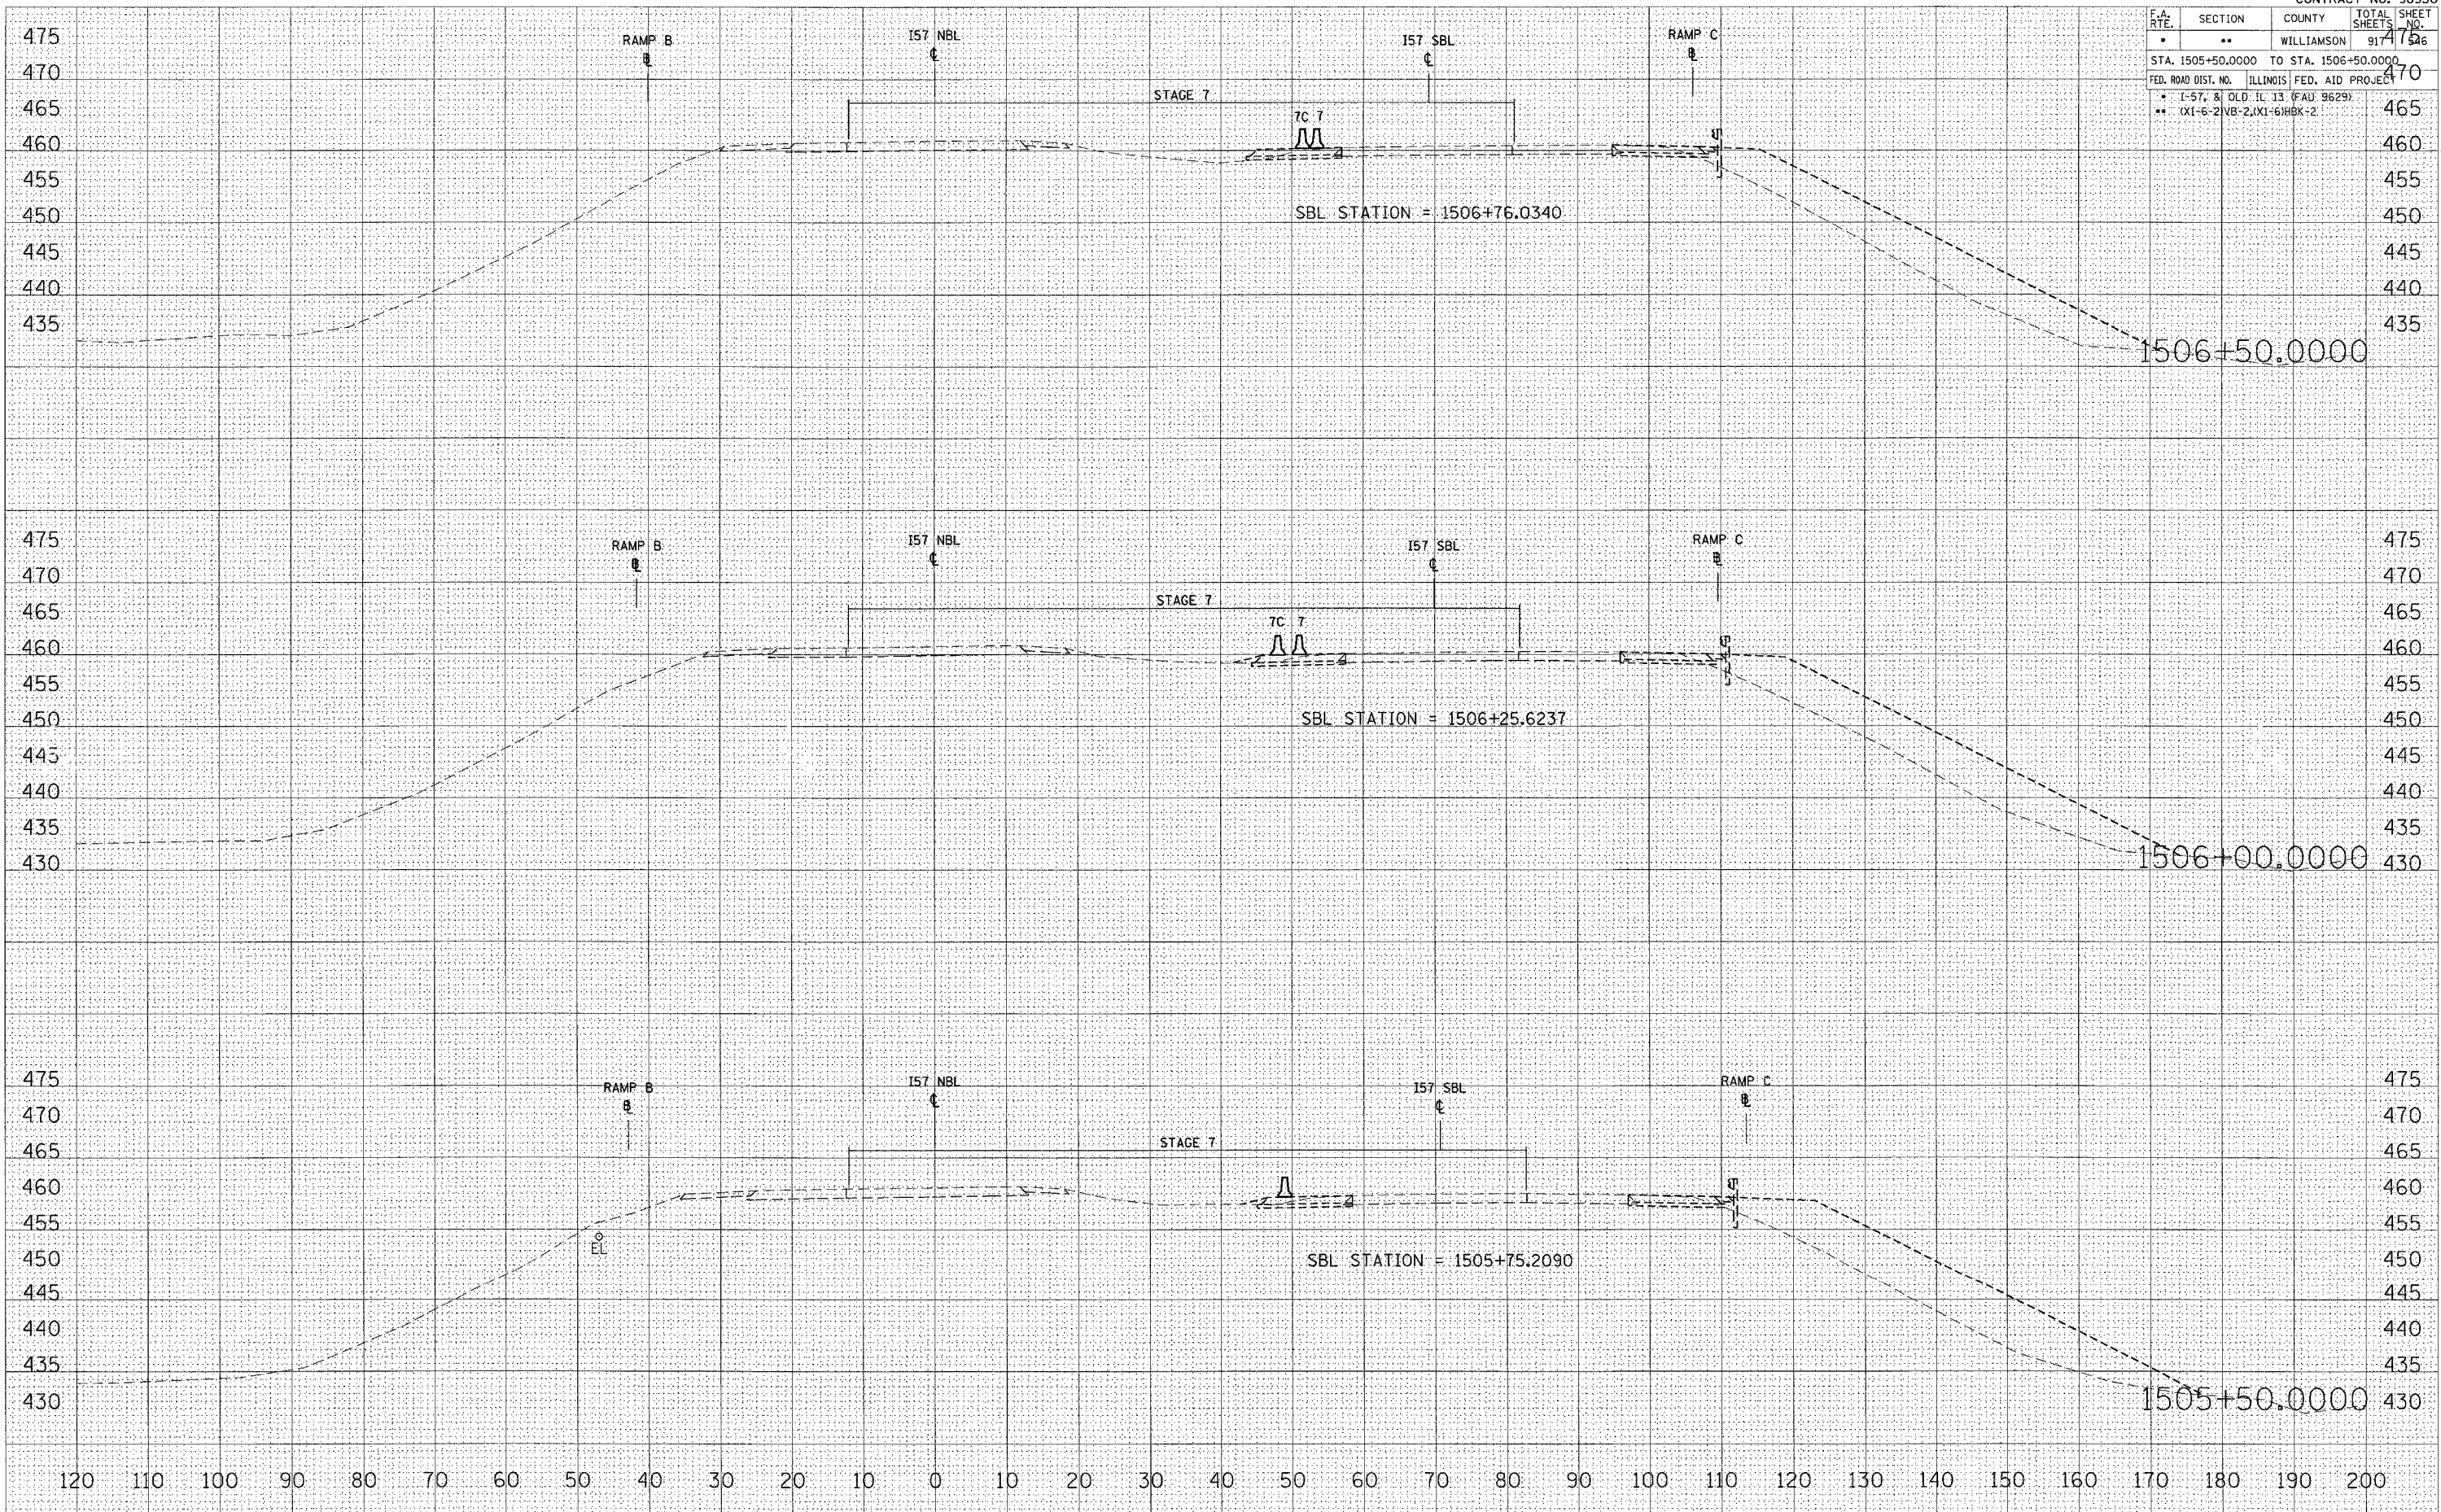

BY	DATE

ORIGINAL SURVEY	NOTED BOOK	NO.

DATE = 10/25/2006
FILE NAME = 1505-1506 I57 NBL STAGE 7A, 7B & 7C
PLOT SCALE = 1/8" = 10' / IN.
USER NAME = bvwandbbs

STA 1505+50.0000 TO STA 1506+50.0000 I57 NBL STAGE 7, 7A, 7B & 7C