


F.A. RTE.	SECTION	COUNTY	TOTAL SHEETS	SHEET NO.
**	**	WILLIAMSON	917	547
STA. 1506+93.8216 TO STA. 1507+00.0000				
FED. ROAD DIST. NO. ILLINOIS FED. AID PROJECT				
* I-57, & OLD IL. 13 (FAU 9629)				
** (X1-6-2)VB-2,(X1-6)PBK-2				

DATE	
BY	
NO.	
ORIGINAL SURVEY	
FILE NAME	
PLT SCALE	
USER NAME	
NO.	
AREAS CHECKED	

DATE	
BY	
NO.	
ORIGINAL SURVEY	
FILE NAME	
PLT SCALE	
USER NAME	
NO.	
AREAS CHECKED	

PLOT DATE = 12/13/2006
 FILE NAME = c:\p\proj\98950\1506+93.8216\1506+93.8216.plt
 PLT SCALE = 1/8"=1'-0"
 USER NAME = jefschmidt

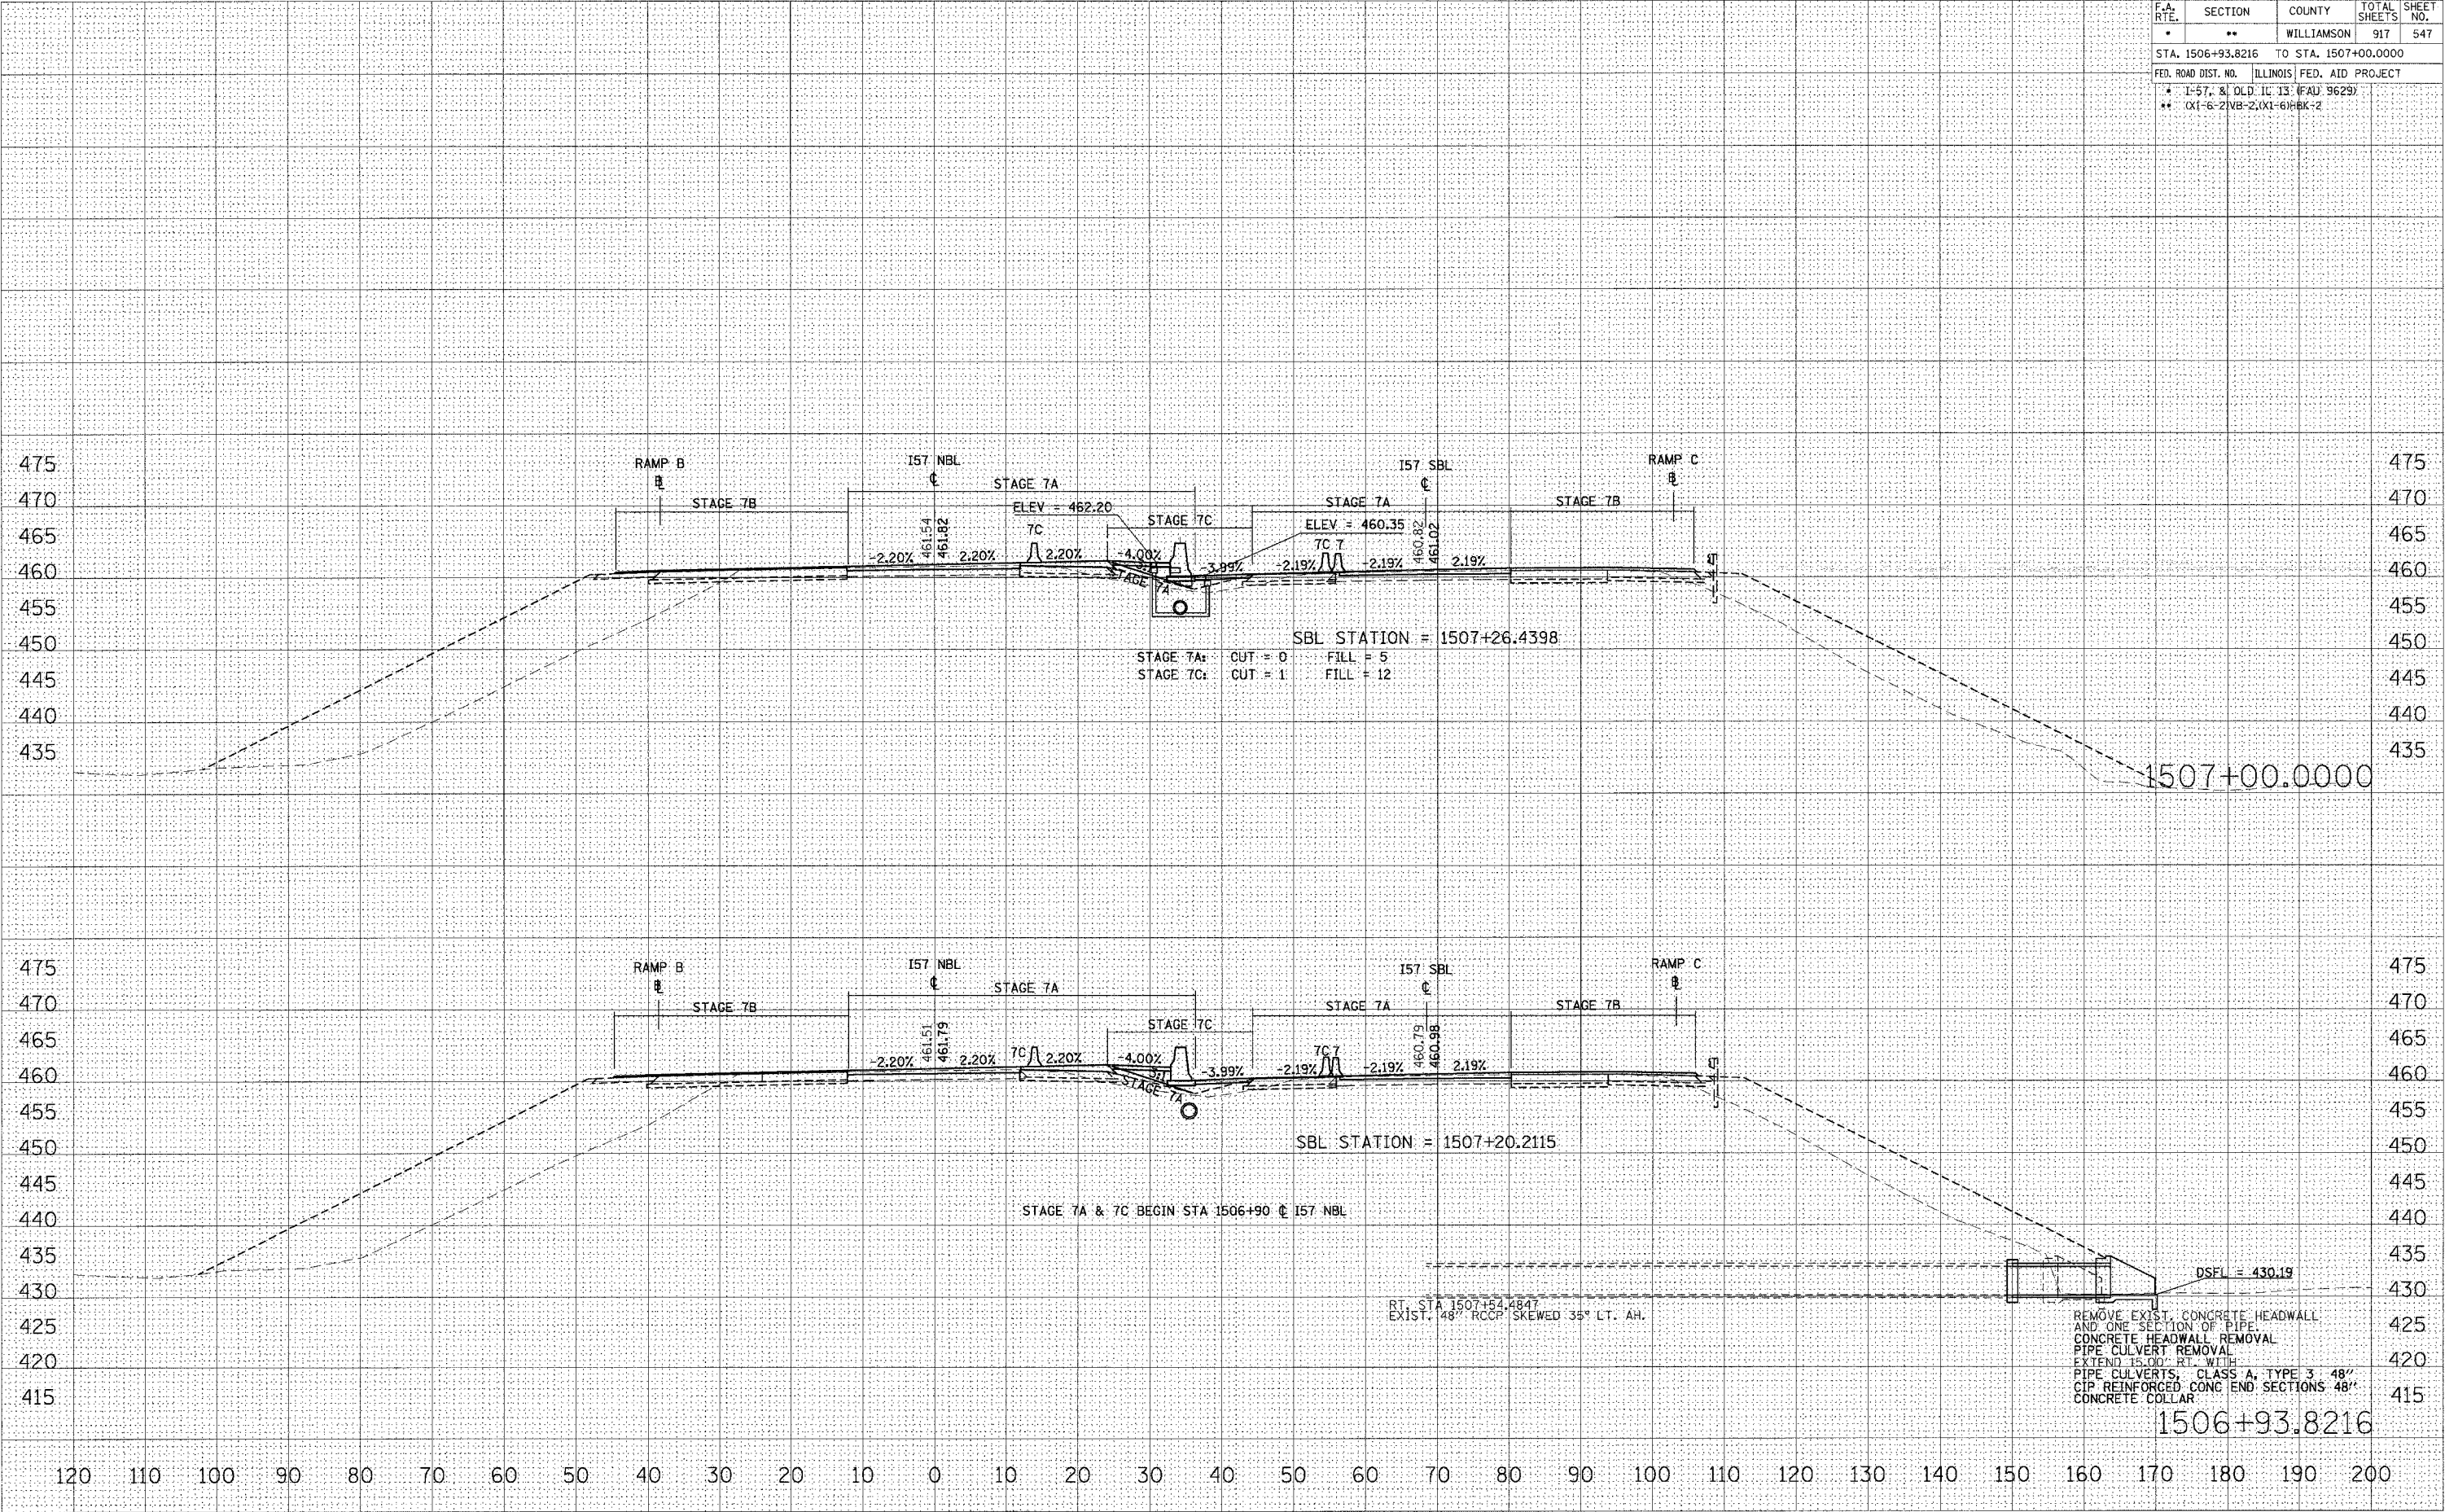

STA 1506+93.8216 TO STA 1507+00.0000 I57 NBL STAGE 7, 7A, 7B & 7C