


F.A. RTE.	SECTION	COUNTY	TOTAL SHEETS	SHEET NO.
*	**	WILLIAMSON	917	548
STA. 1507+50.0000 TO STA. 1508+50.0000				
FED. ROAD DIST. NO. ILLINOIS FED. AID PROJECT				
* I-57, 8 OLD. IL. 13 (FALJ 9629)				
** (X1-6-2)VB-2;(X1-6)HBK-2				

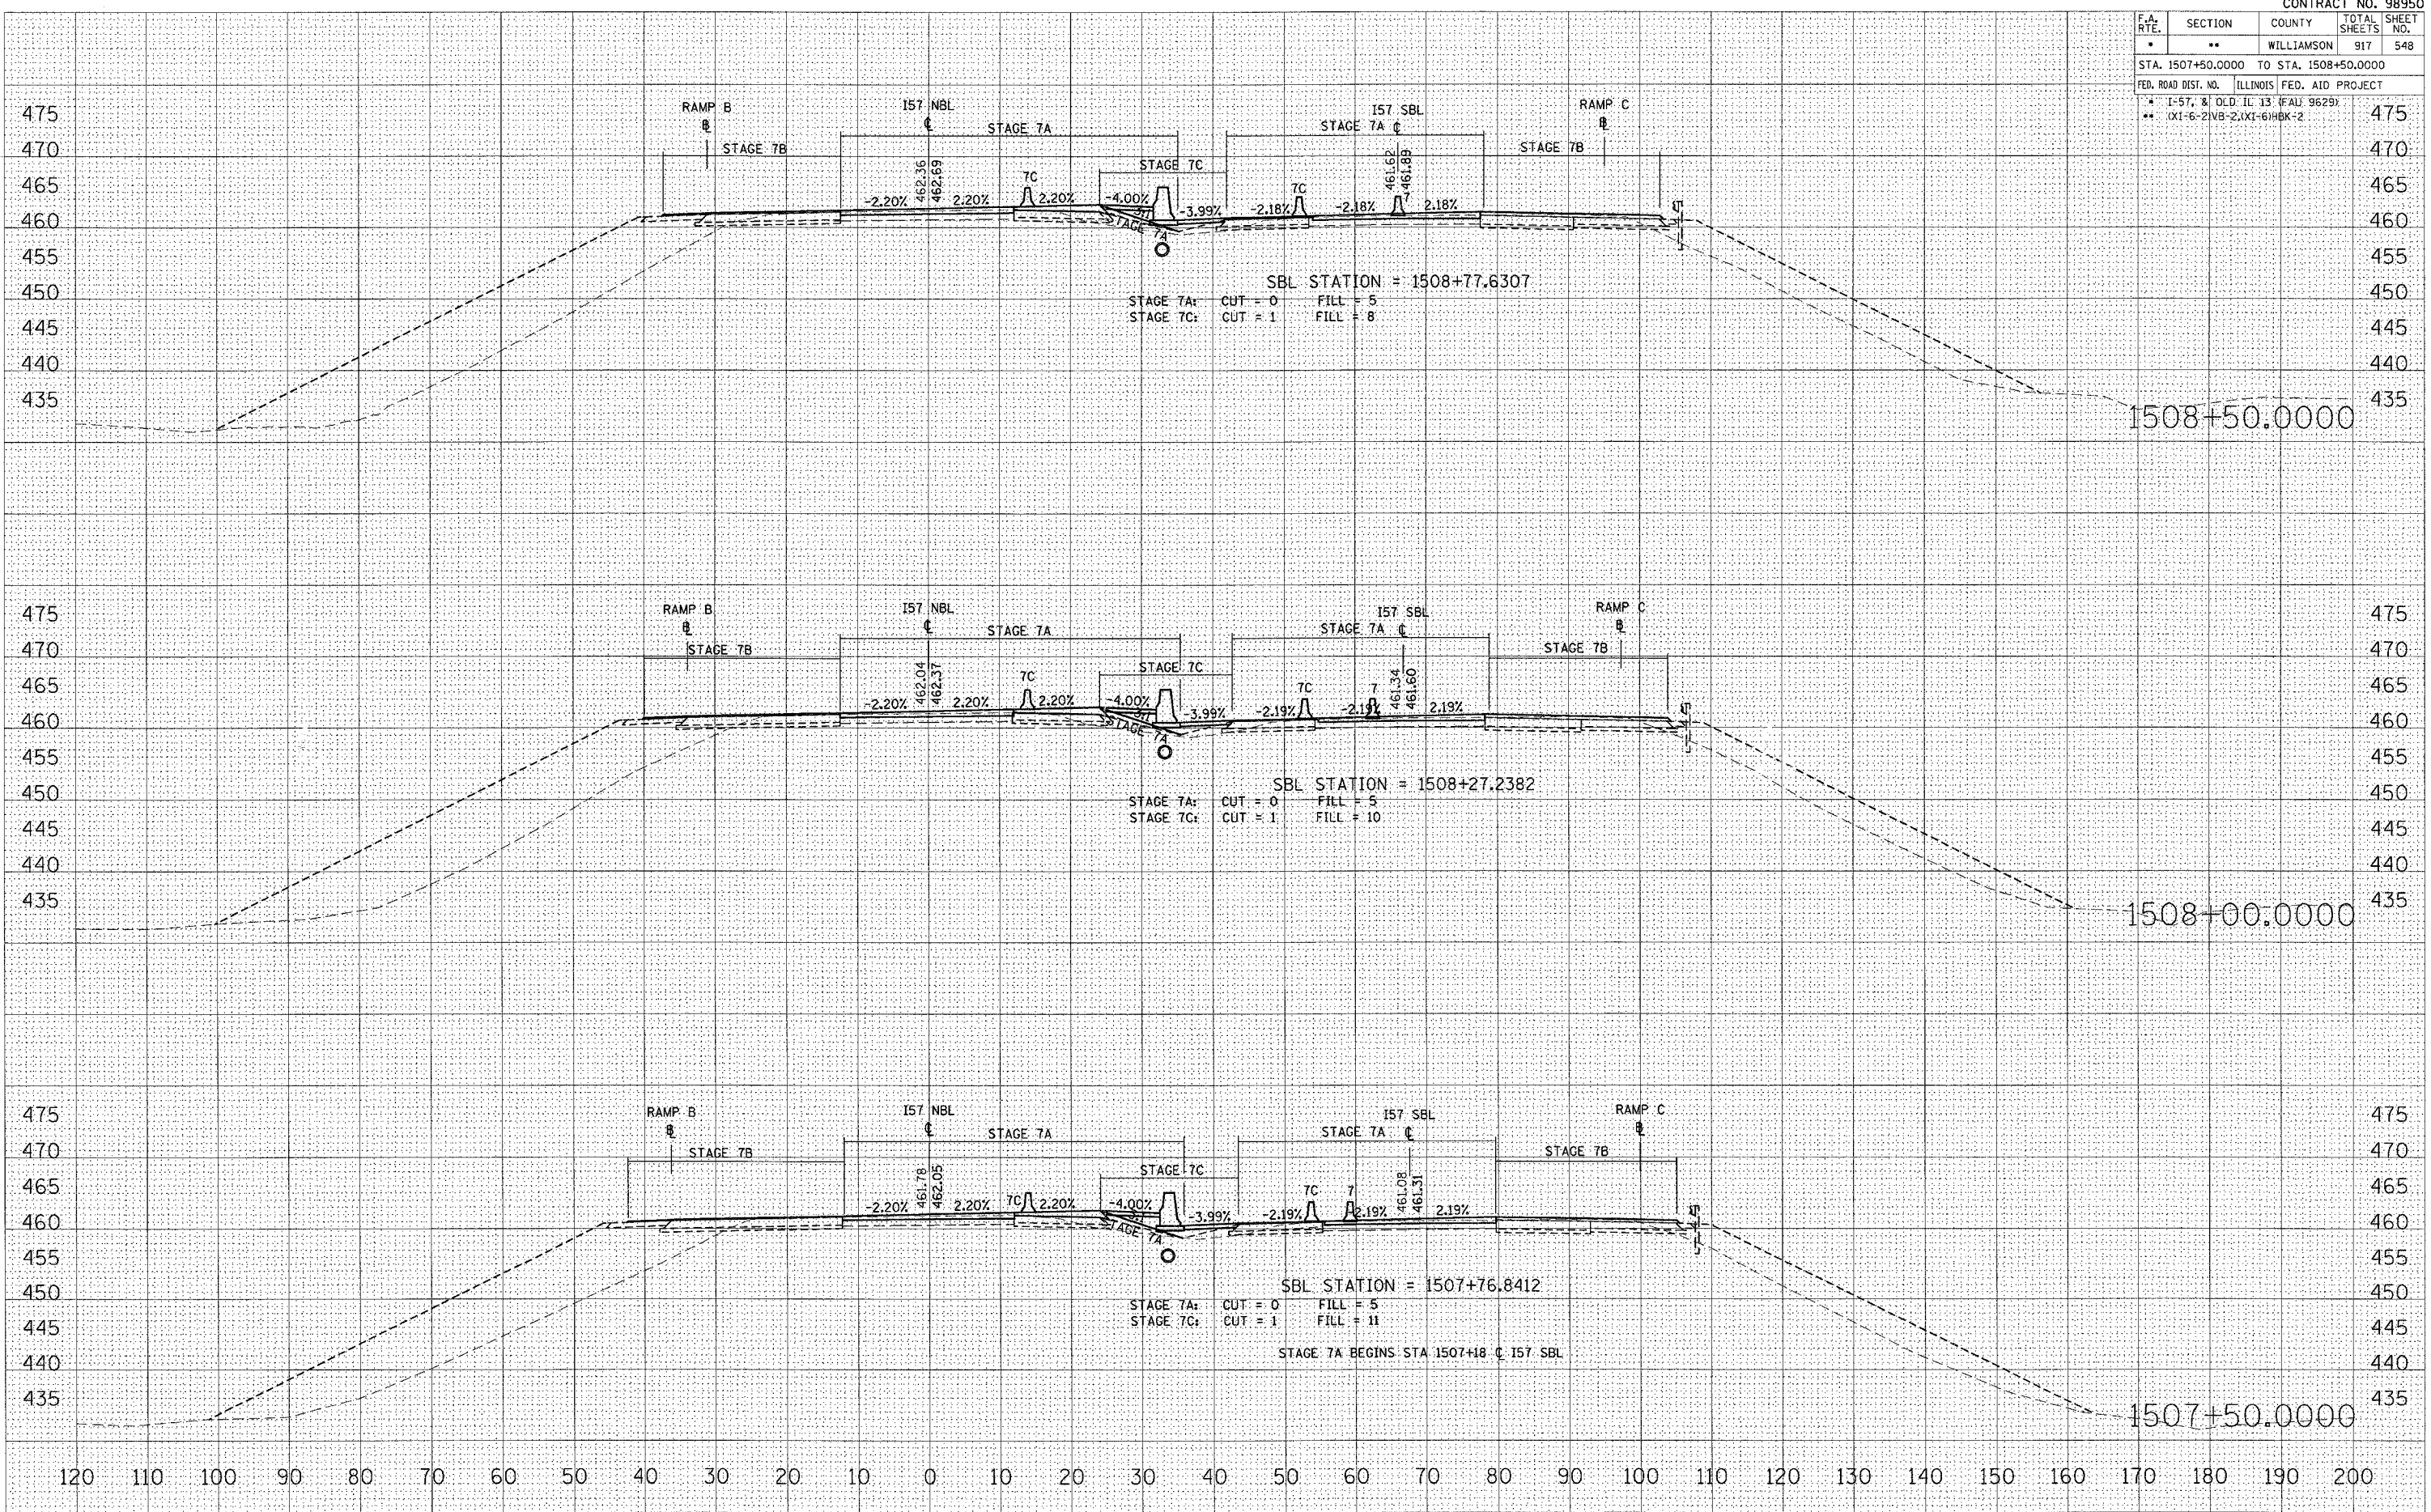

DATE _____
 BY _____
 SURVEYED _____
 PLOTTED _____
 CHECKED _____
 NOTE BOOK _____
 AREAS CHECKED _____
 NO. _____

DATE _____
 BY _____
 SURVEYED _____
 PLOTTED _____
 CHECKED _____
 NOTE BOOK _____
 AREAS CHECKED _____
 NO. _____

DATE = 10/25/2006
 PLOT SCALE = 1/4" = 10'
 USER NAME = lwendelba

STA 1507+50.0000 TO STA 1508+50.0000 I57 NBL STAGE 7, 7A, 7B & 7C