


F.A. RTE.	SECTION	COUNTY	TOTAL SHEETS	SHEET NO.
*	**	WILLIAMSON	917	554
STA. 1514+50.0000 TO STA. 1514+56.7264				
FED. ROAD DIST. NO. ILLINOIS FED. AID PROJECT				
* I-57, & OLD IL. 13 (FAU 9629)				
** TX1-6-2\WB-2, TX1-6\HBK-2				

DATE: _____
 BY: _____
 SURVEYED: _____
 PLOTTED: _____
 CHECKED: _____
 NO. _____

DATE: _____
 BY: _____
 SURVEYED: _____
 PLOTTED: _____
 CHECKED: _____
 NO. _____

PLOT DATE = 10/25/2006
 PLOT SCALE = 1/8" = 100'
 USER NAME = lavenderbo

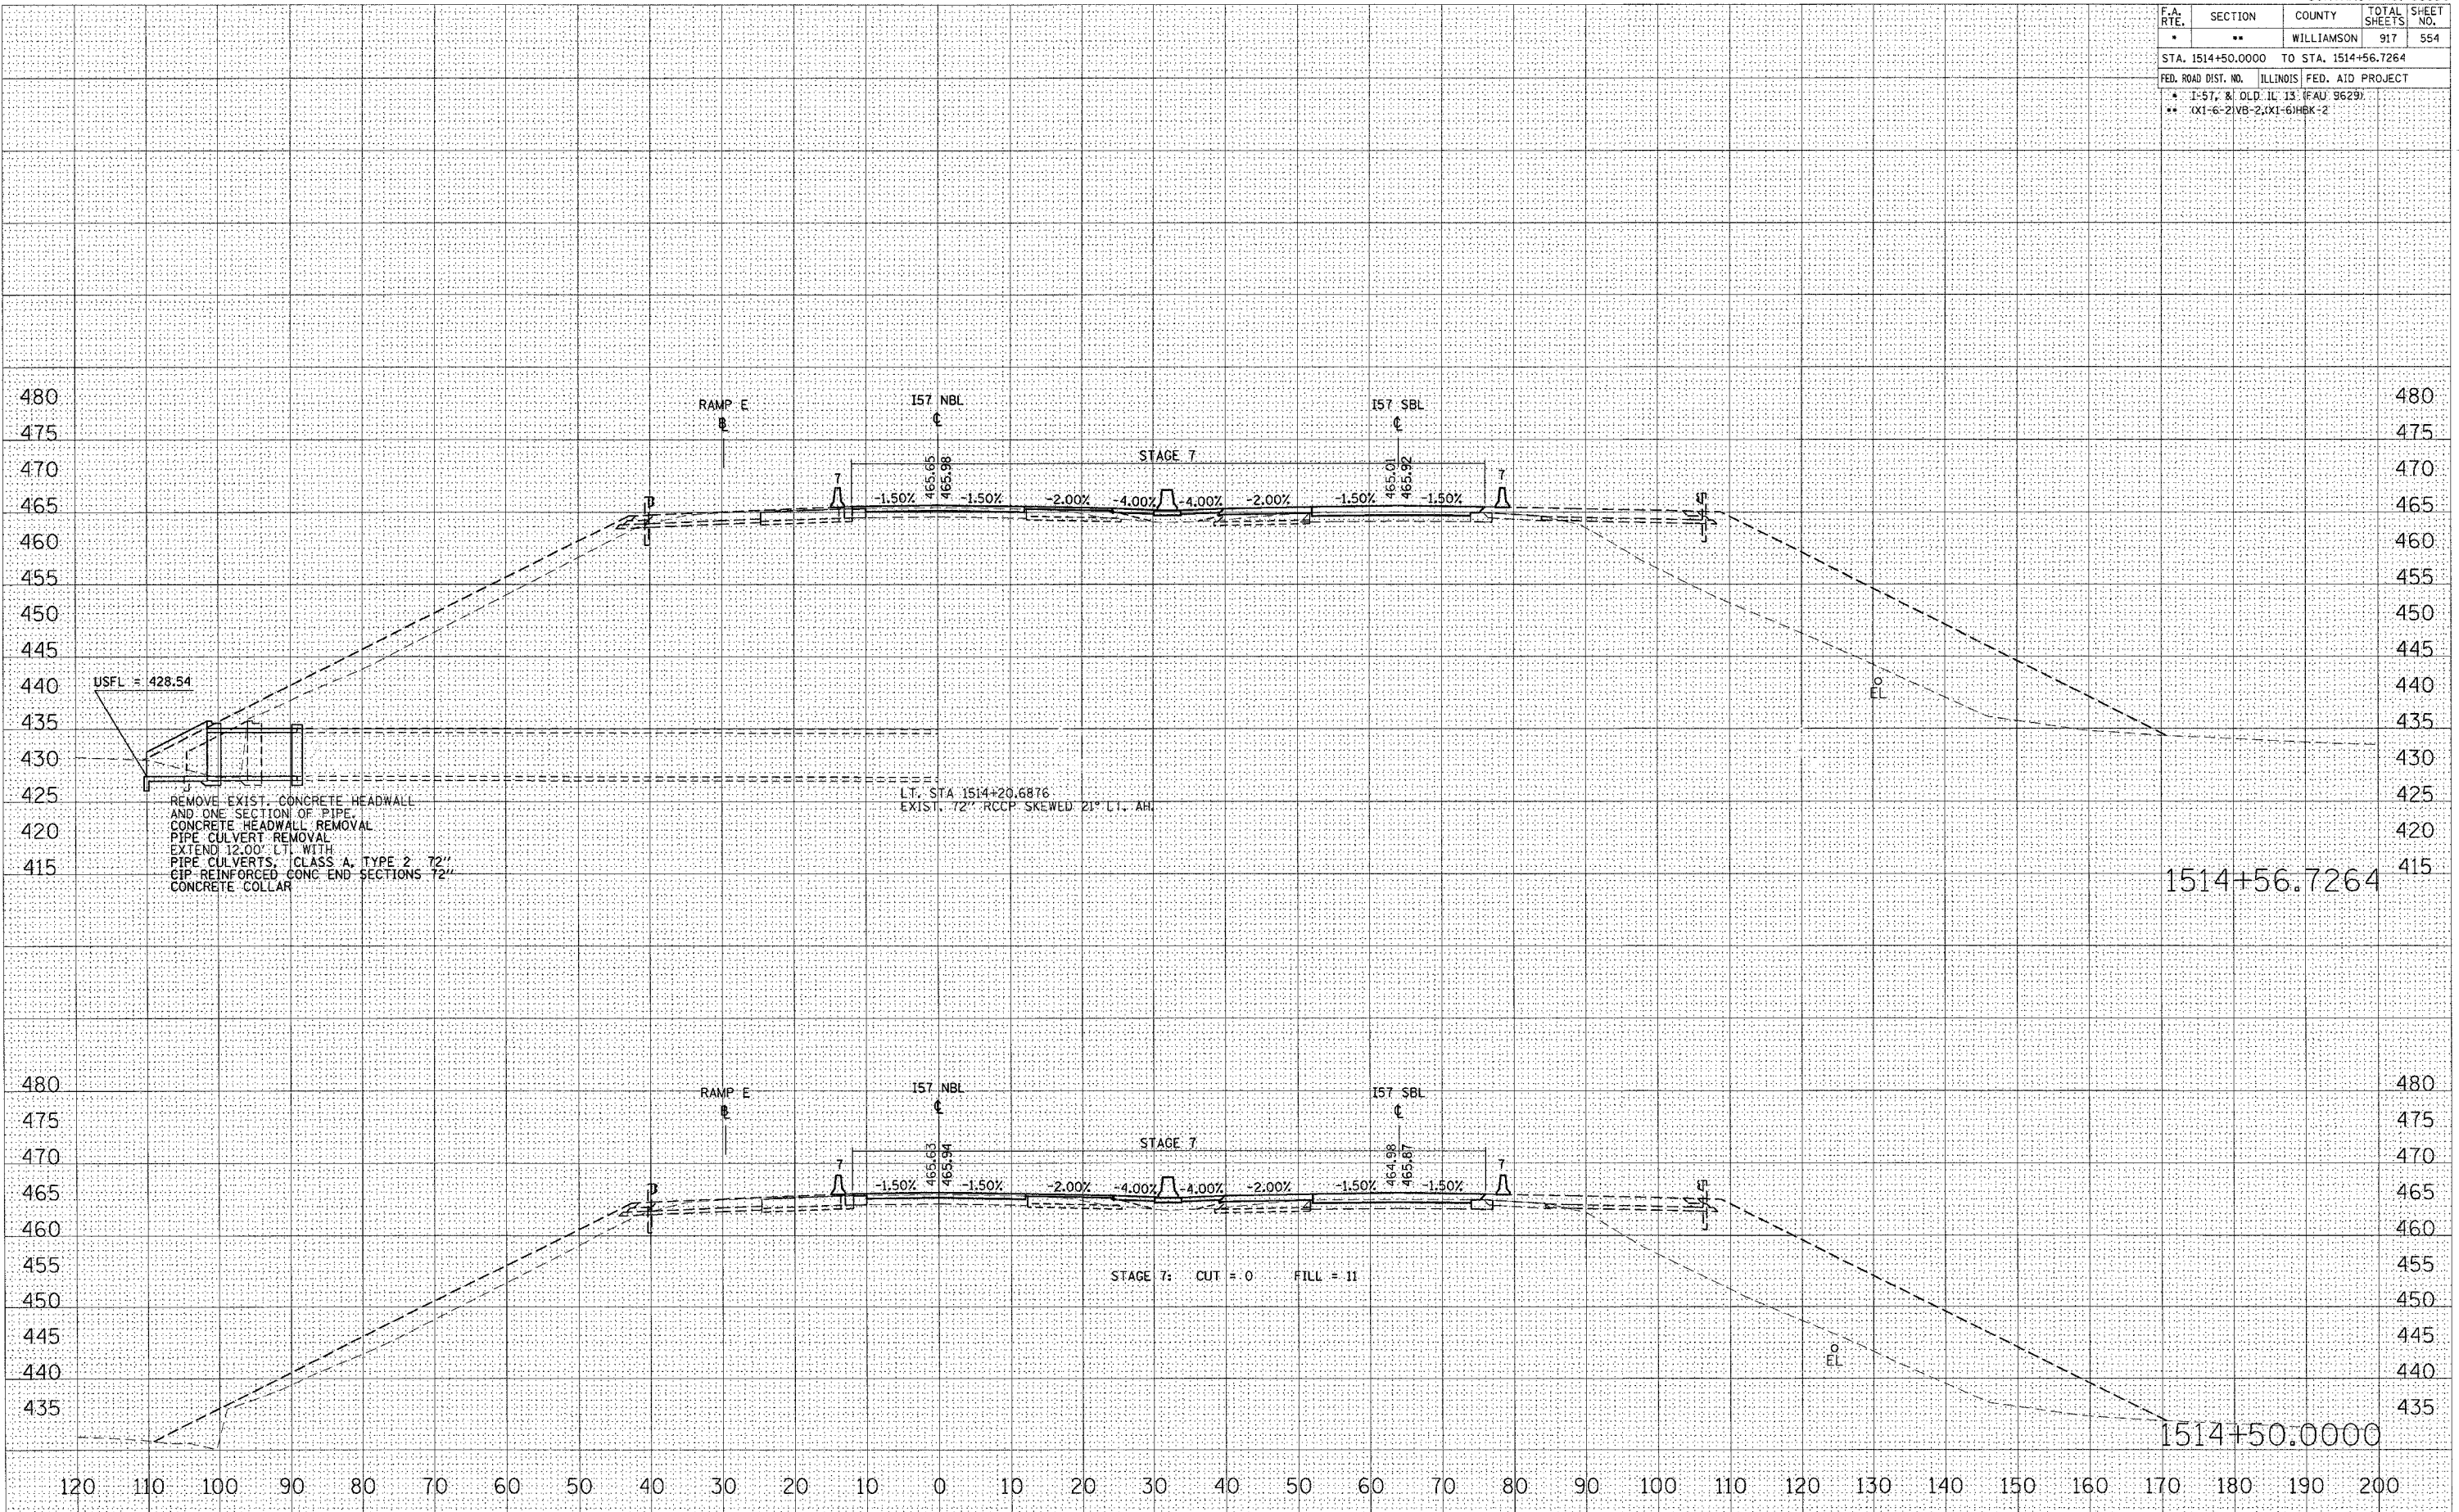

1514+56.7264

1514+50.0000

STA 1514+50.0000 TO STA 1514+56.7264 157 NBL STAGE 7, 7A, 7B & 7C