


F.A. RTE.	SECTION	COUNTY	TOTAL SHEETS	SHEET NO.
*	**	WILLIAMSON	917	559
STA. 1520+50.0000 TO STA. 1521+50.0000				
FED. ROAD DIST. NO. ILLINOIS FED. AID PROJECT				
* I-57, & OLD IL 13 (FAU) 9629				
** TX1-6-2/VB-2, TX1-6/HBK-2				

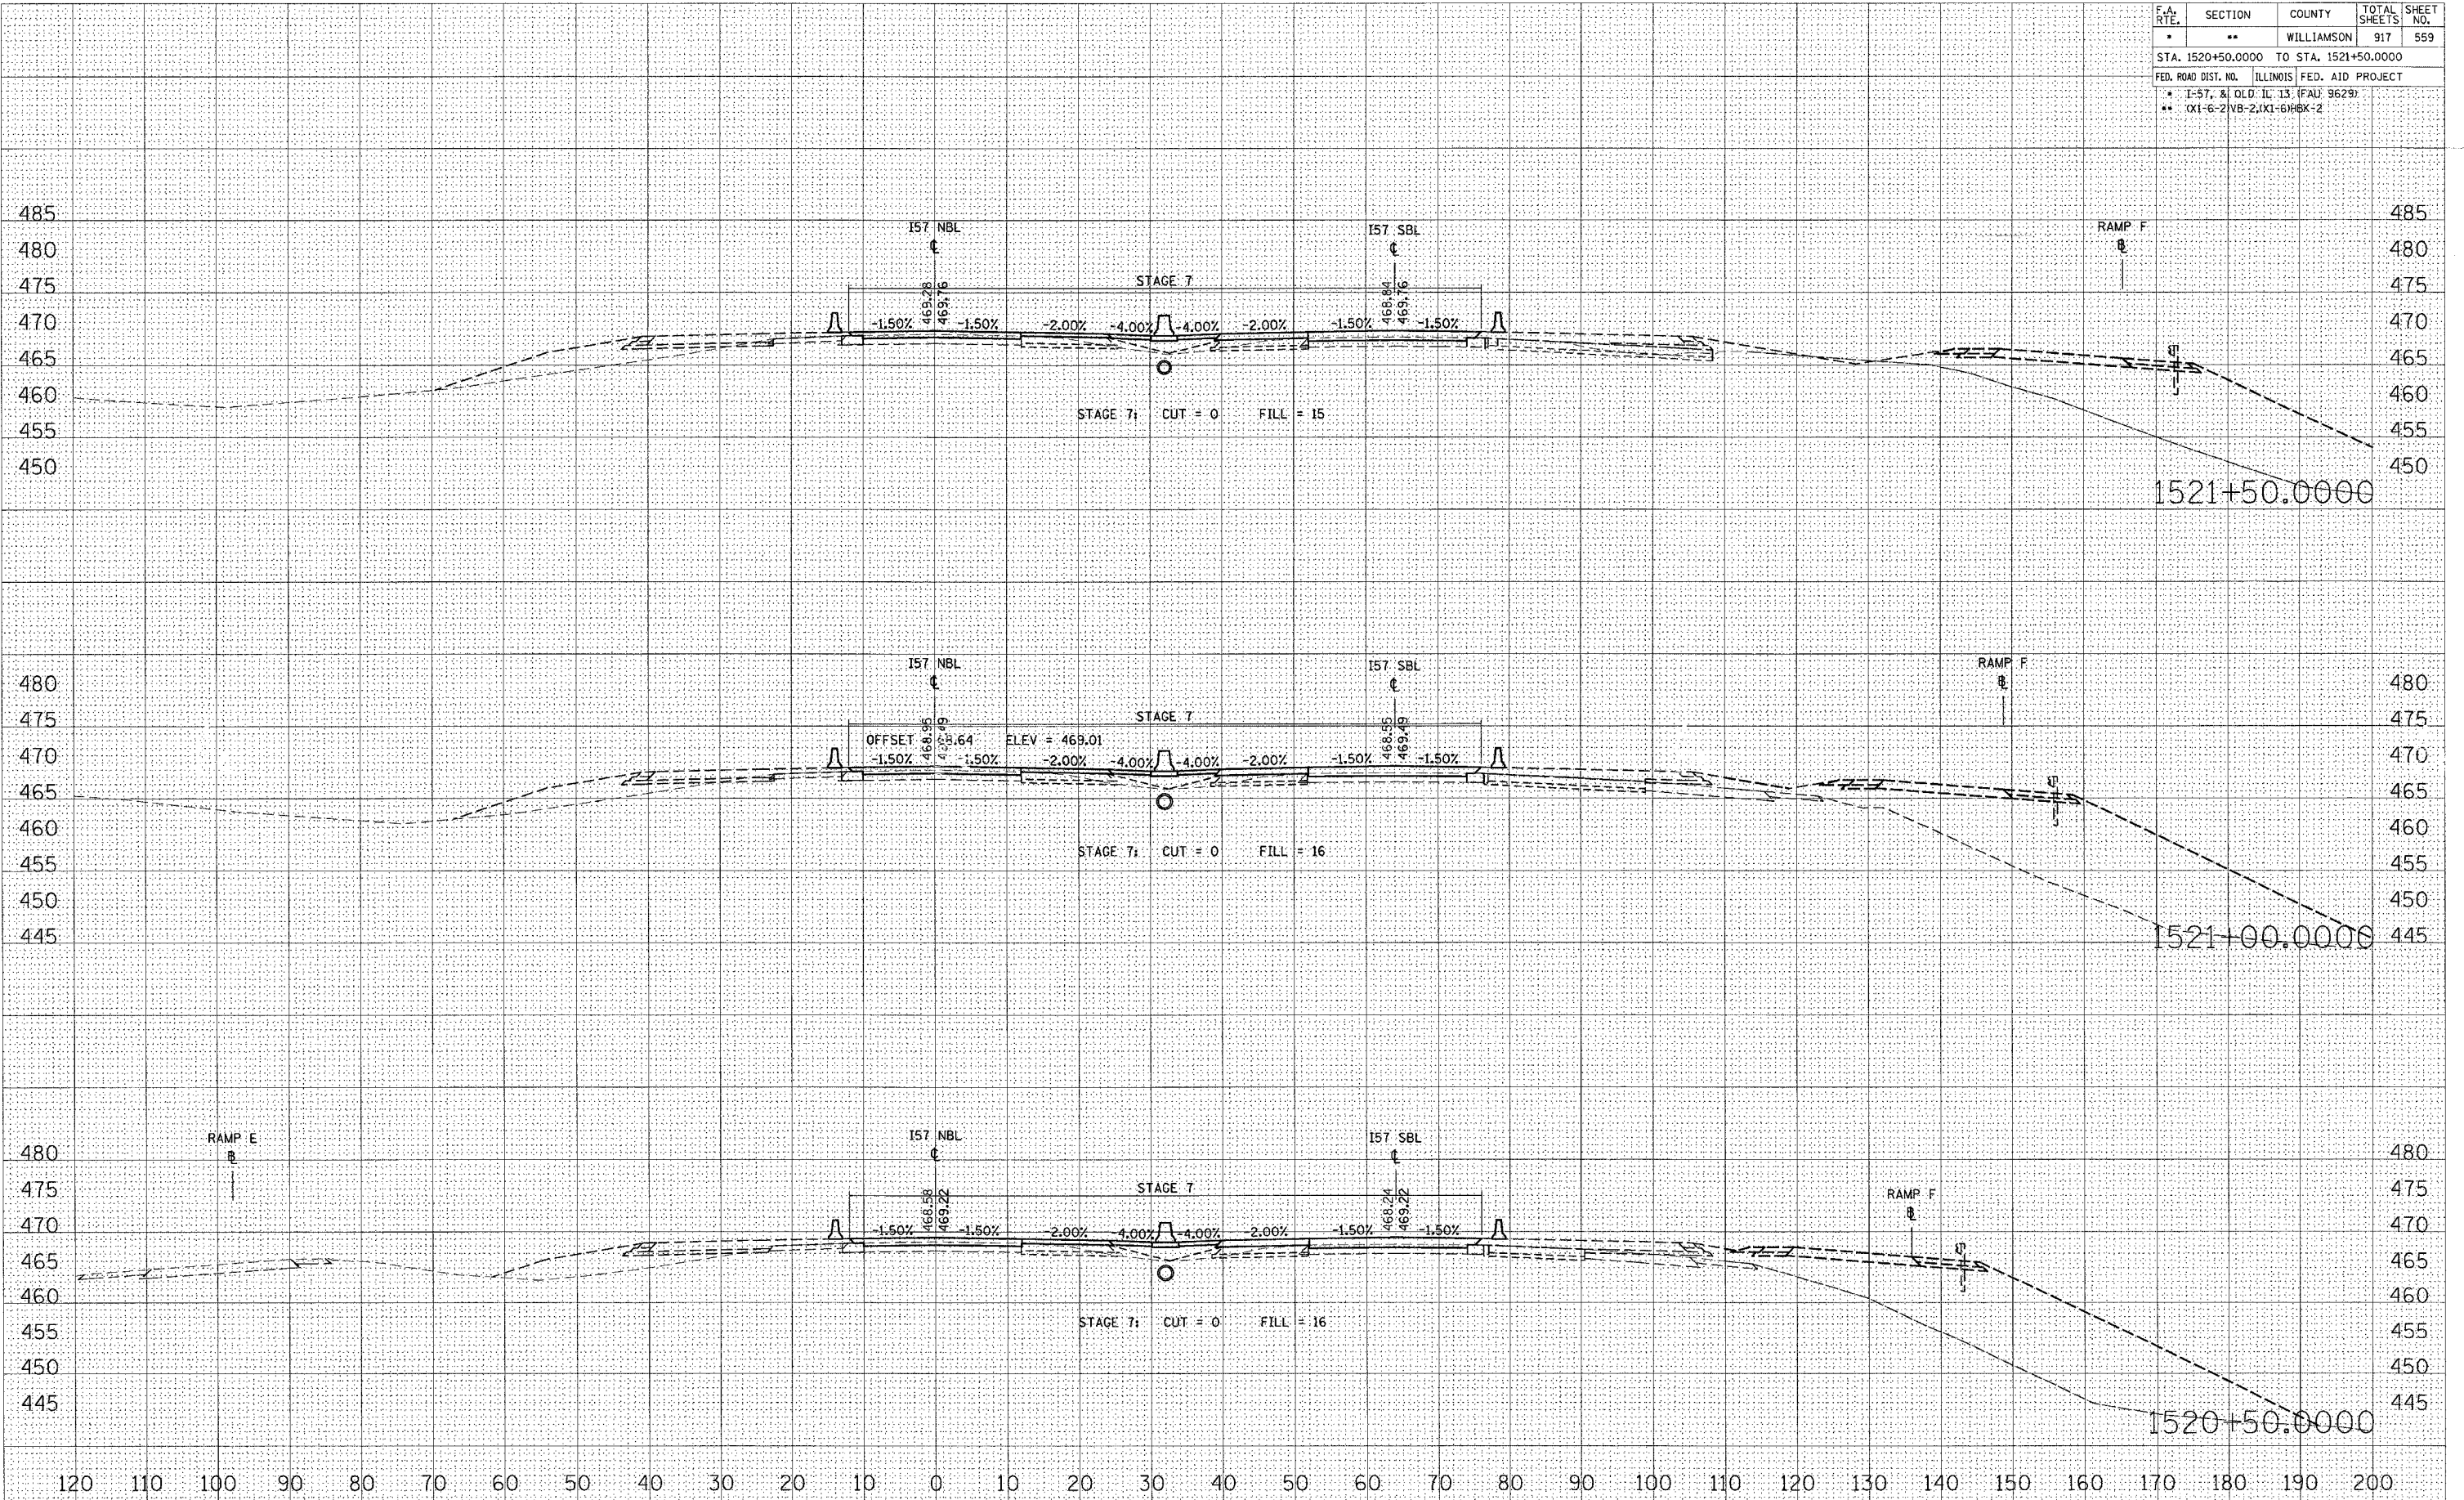

DATE: \_\_\_\_\_  
 BY: \_\_\_\_\_  
 SURVEYED: \_\_\_\_\_  
 DRAWN: \_\_\_\_\_  
 CHECKED: \_\_\_\_\_  
 NO. \_\_\_\_\_

DATE: \_\_\_\_\_  
 BY: \_\_\_\_\_  
 SURVEYED: \_\_\_\_\_  
 DRAWN: \_\_\_\_\_  
 CHECKED: \_\_\_\_\_  
 NO. \_\_\_\_\_

PLOT DATE = 10/25/2006  
 FILE NAME = s:\projects\1022006\1022006.dwg  
 PLOT SCALE = 1/8" = 1' IN.  
 USER NAME = jwendaba

STA 1520+50.0000 TO STA 1521+50.0000 157 NBL STAGE 7, 7A, 7B & 7C