


F.A. RTE.	SECTION	COUNTY	TOTAL SHEETS	SHEET NO.
•	••	WILLIAMSON	917	560
STA. 1522+00.0000 TO STA. 1523+00.0000				
FED. ROAD DIST. NO. ILLINOIS FED. AID PROJECT				
• I-57, & OLD. IL. 13 (FAU 9629)				
•• (X1-6-2)VB-Z(X1-6)HBK-2				

DATE: _____
 BY: _____
 SURVEYED: _____
 PLOTTED: _____
 CHECKED: _____
 NO. _____

DATE: _____
 BY: _____
 SURVEYED: _____
 PLOTTED: _____
 CHECKED: _____
 NO. _____

PLOT DATE = 10/25/2006
 FILE NAME = 10020802\vol13\zz57\1522+00\1522+00.dwg
 PLOT SCALE = 1/8" = 100'-0"
 USER NAME = lavendrb

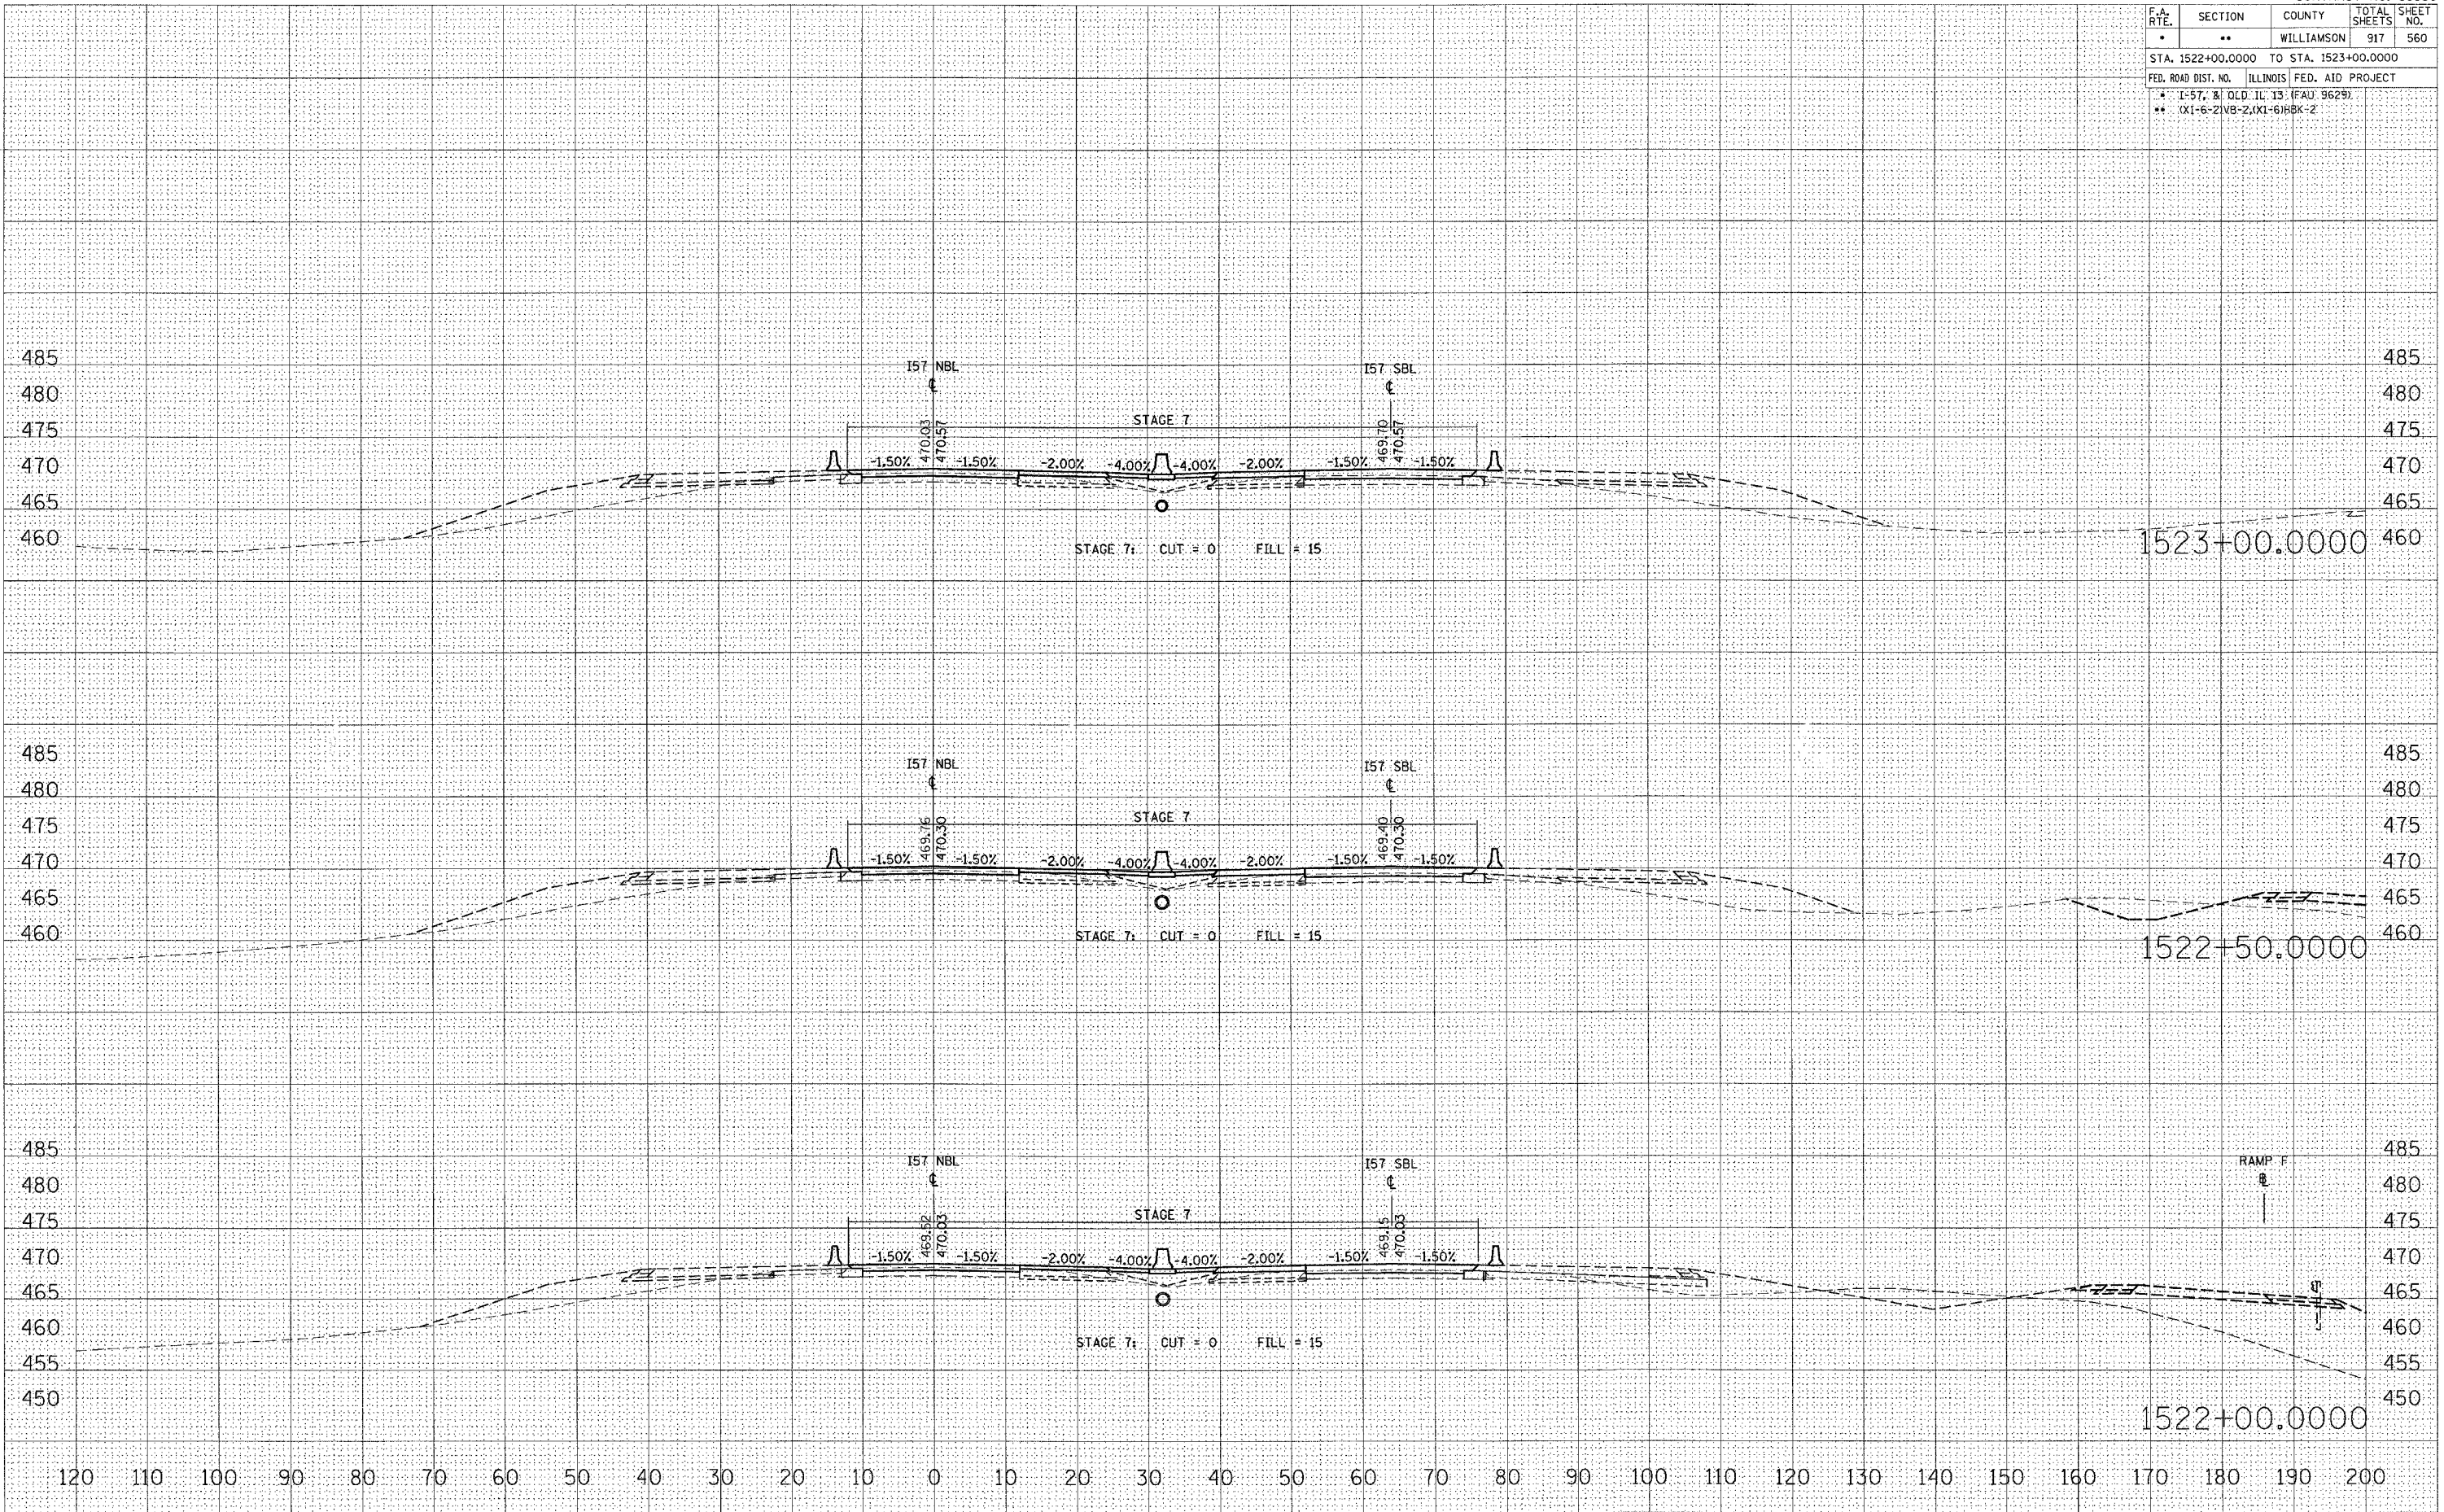

STA 1522+00.0000 TO STA 1523+00.0000 I57 NBL STAGE 7, 7A, 7B & 7C