


F.A. RTE.	SECTION	COUNTY	TOTAL SHEETS	SHEET NO.
*	**	WILLIAMSON	917	561
STA. 1523+50.0000 TO STA. 1524+50.0000				
FED. ROAD DIST. NO. ILLINOIS FED. AID PROJECT				
* 1-57, & OLD. IL. 13 (FAU 9629)				
** (X1-6-2) NB-2, (X1-6) RBK-2				

DATE: _____
 BY: _____
 SURVEYED: _____
 PLotted: _____
 NOTE BOOK: _____
 AREAS CHECKED: _____

DATE: _____
 BY: _____
 SURVEYED: _____
 PLotted: _____
 NOTE BOOK: _____
 AREAS CHECKED: _____

PLC DATE = 10/25/2006
 USER NAME = lavenderba
 USER SCALE = 1/4" = 100'

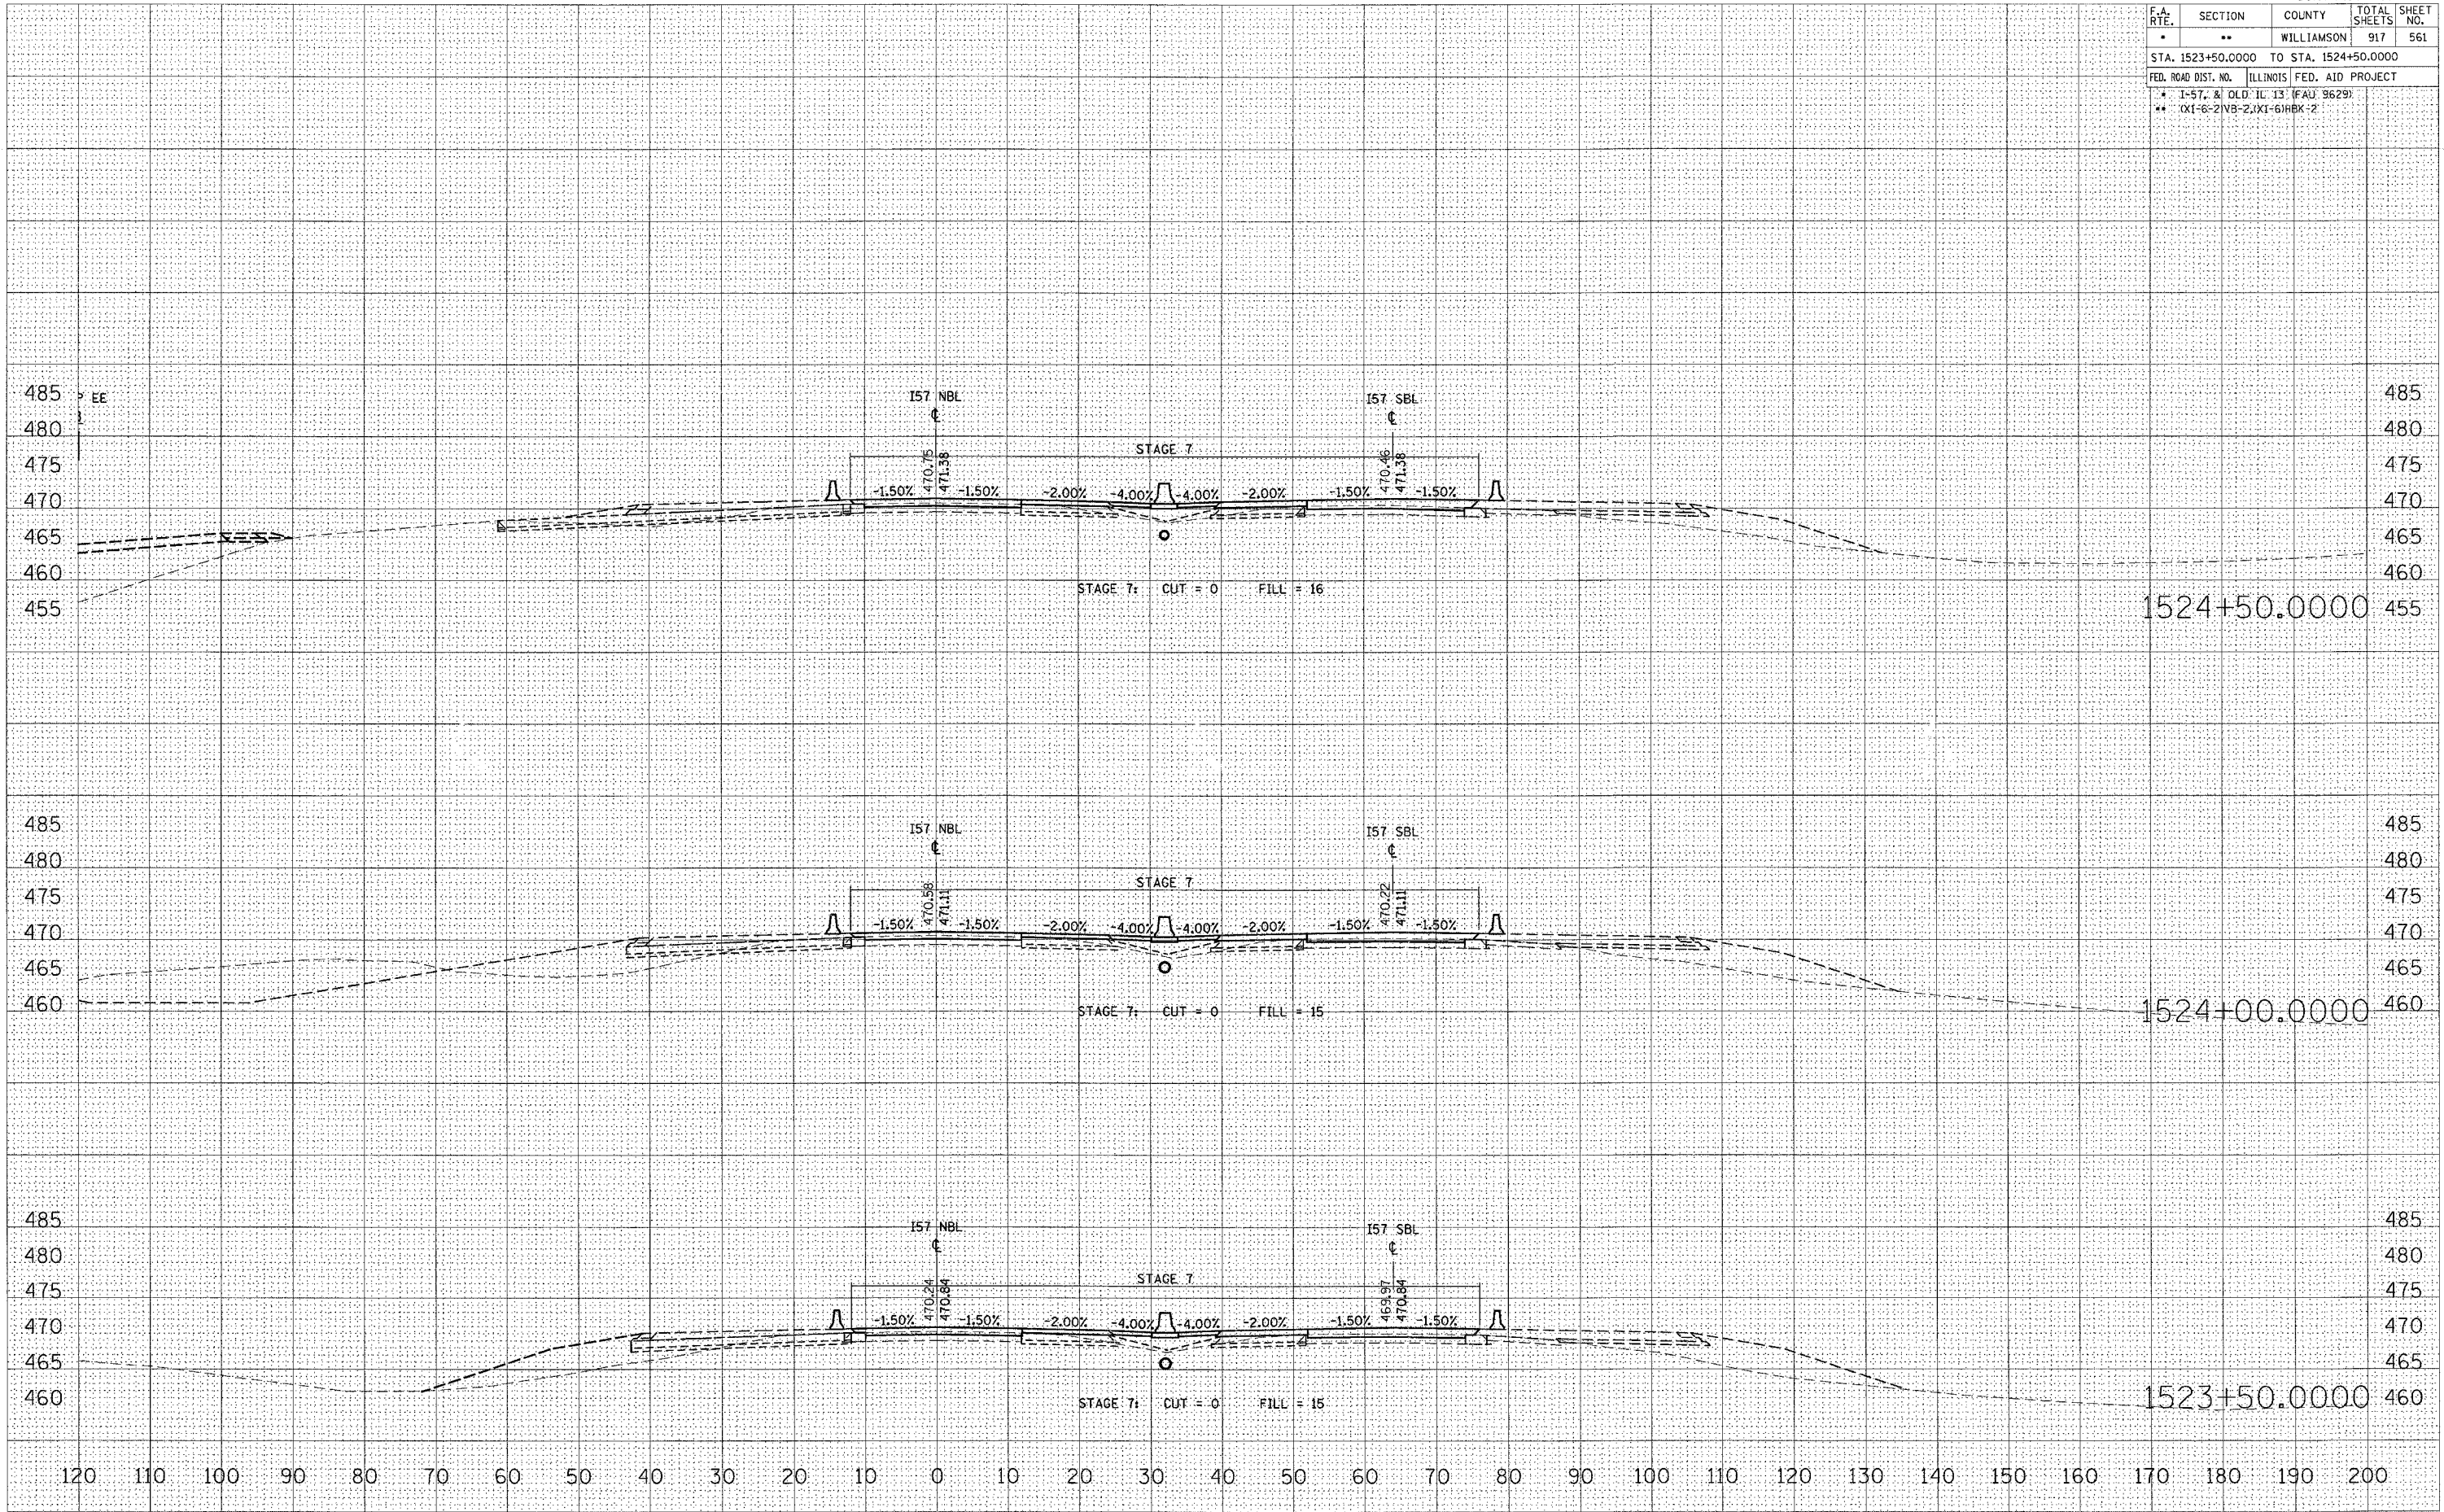

STA 1523+50.0000 TO STA 1524+50.0000 I57 NBL STAGE 7, 7A, 7B & 7C