


F.A. RTE.	SECTION	COUNTY	TOTAL SHEETS	SHEET NO.
*	**	WILLIAMSON	917	563
STA. 1526+50.0000 TO STA. 1527+50.0000				
FED. ROAD DIST. NO. ILLINOIS FED. AID PROJECT				
* I-57, & OLD IL 13 (FAU 9629)				
** (X1-6-2)VB-2,(X1-6)HBX-2				

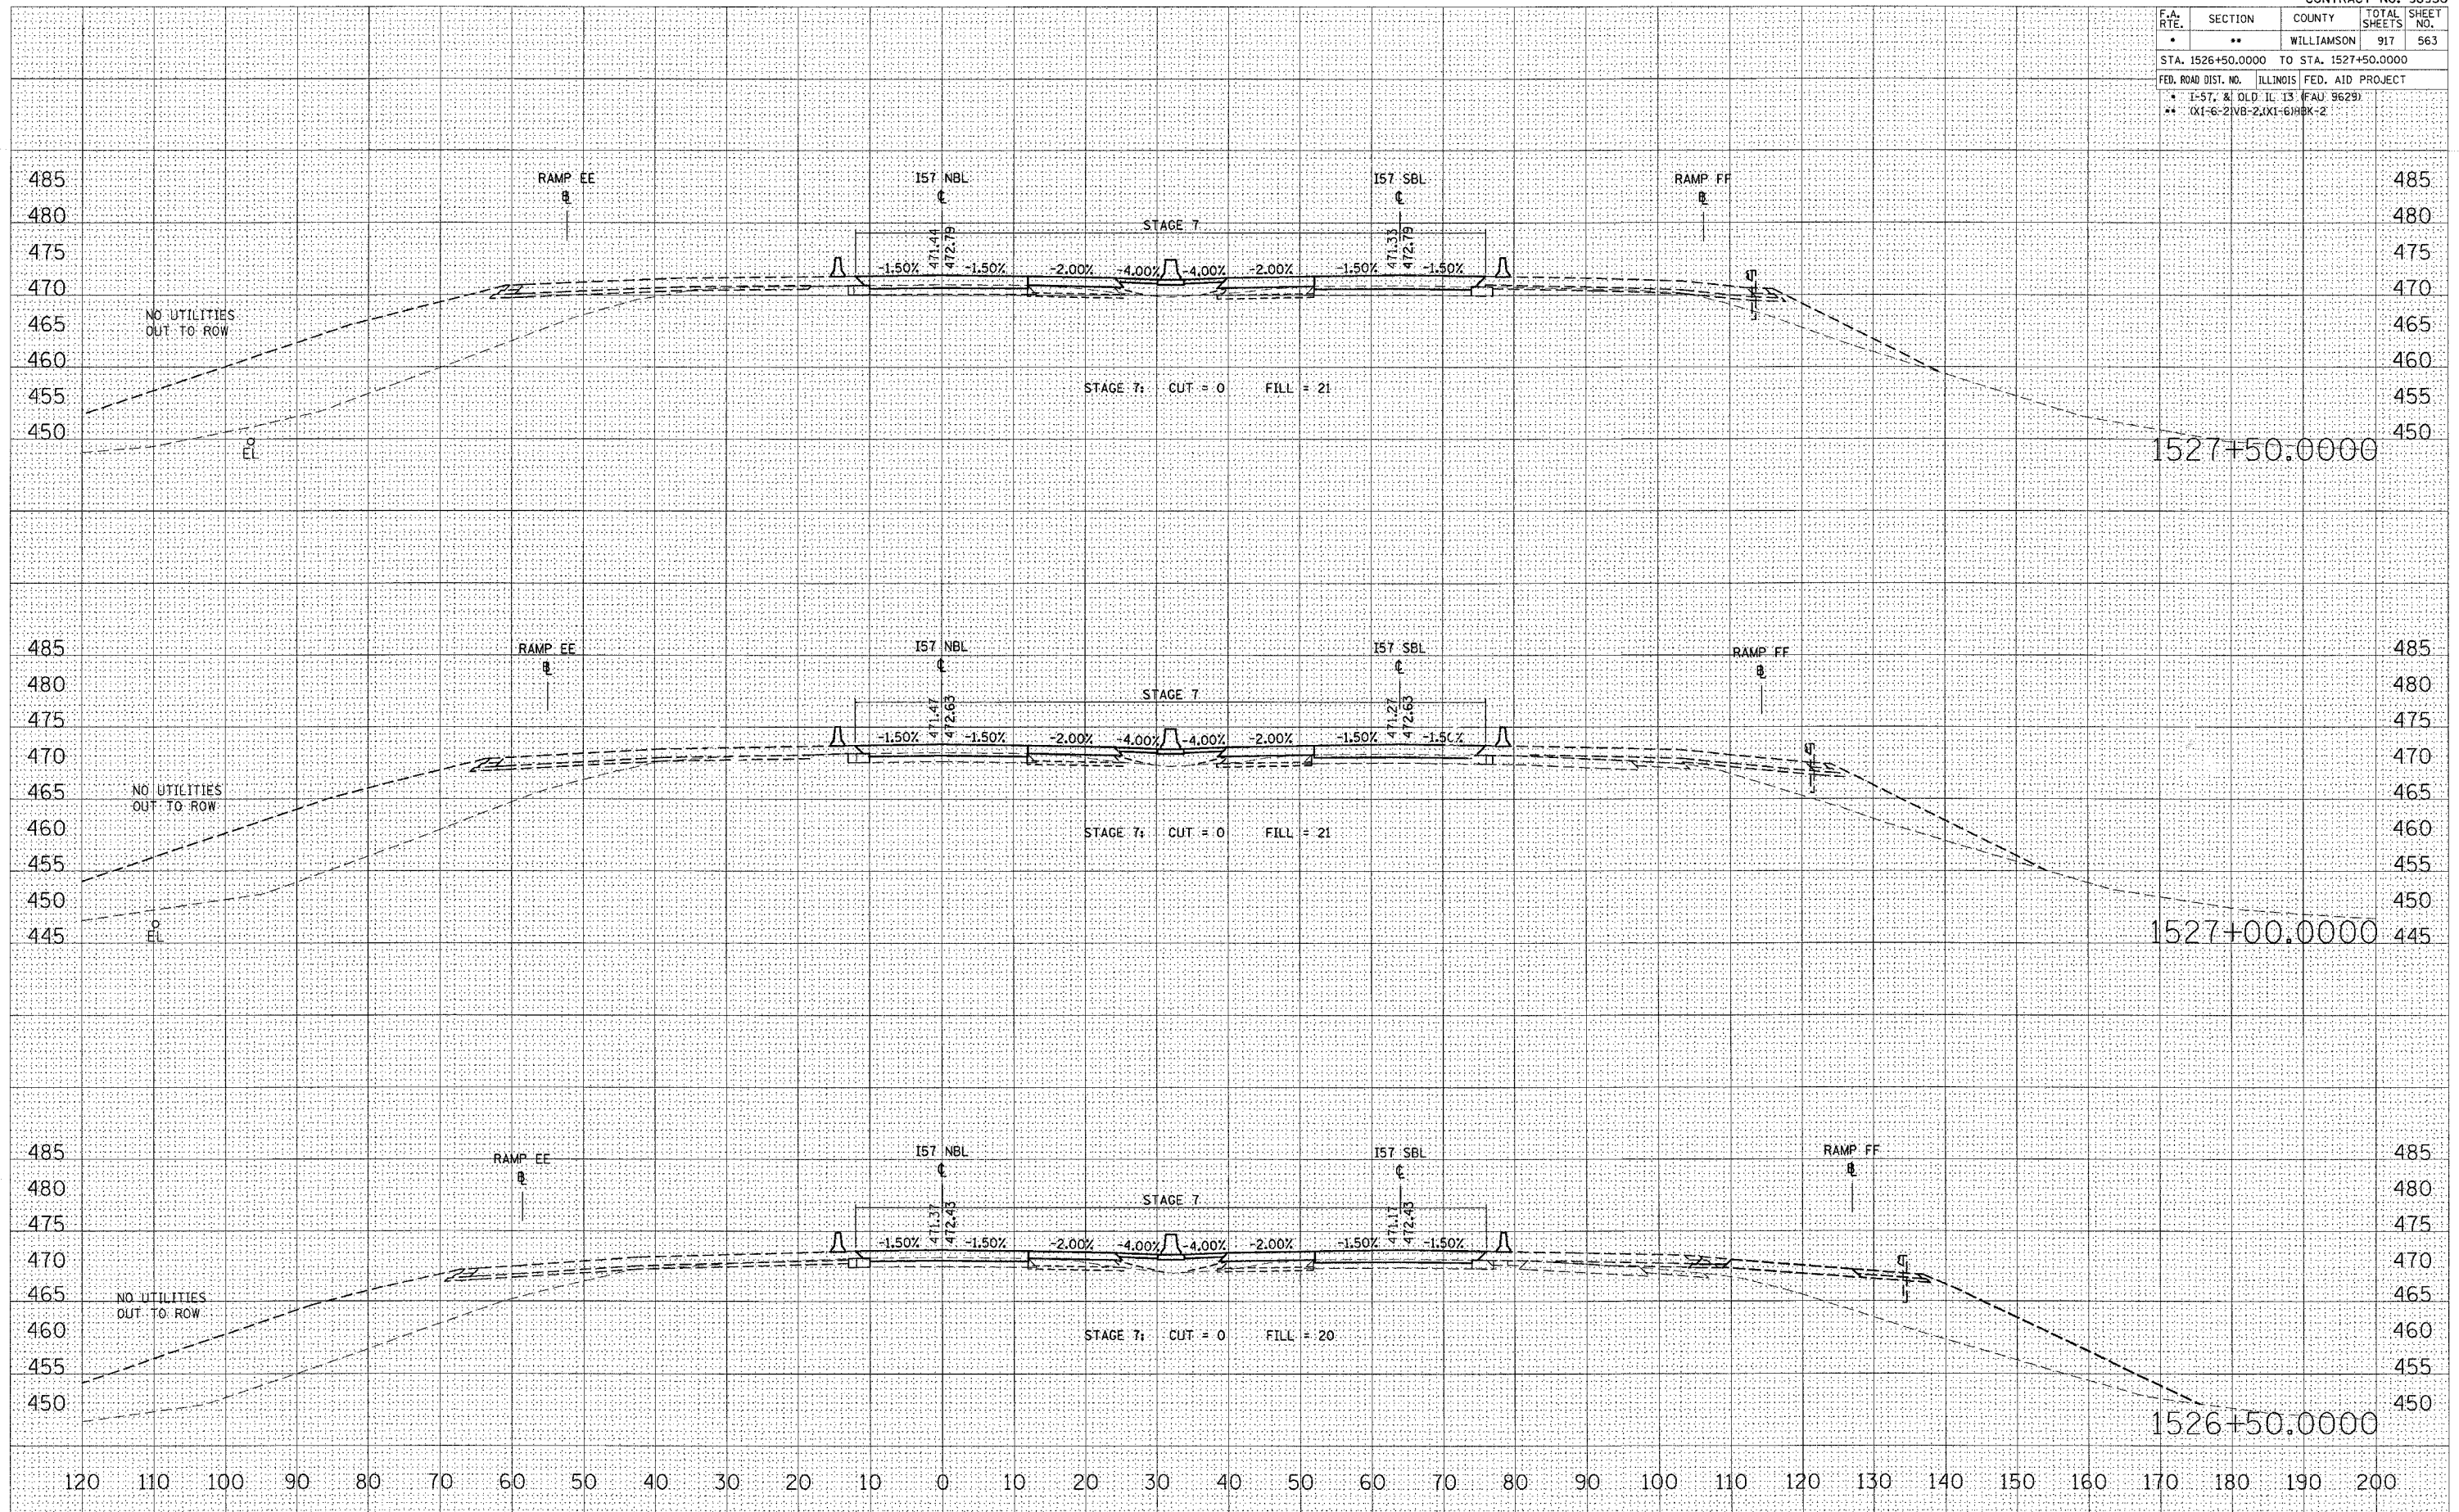

DATE: _____ BY: _____
 SUBMITTED: _____
 PLOTTED: _____
 TEMPLATE: _____
 AREAS: _____
 CHECKED: _____
 NO. _____

DATE: _____ BY: _____
 SUBMITTED: _____
 PLOTTED: _____
 TEMPLATE: _____
 AREAS: _____
 CHECKED: _____
 NO. _____

PLT DATE = 10/25/2006
 FILE NAME = c:\projects\98950\1526+50\stage7\stage7.dwg
 USER NAME = jbarber

STA 1526+50.0000 TO STA 1527+50.0000 I57 NBL STAGE 7, 7A, 7B & 7C