


| F.A. RTE.                                     | SECTION | COUNTY     | TOTAL SHEETS | SHEET NO. |
|---|---------|------------|--------------|-----------|
| *   | **      | WILLIAMSON | 917          | 565       |
| STA. 1529+50.0000 TO STA. 1530+50.0000        |         |            |              |           |
| FED. ROAD DIST. NO. ILLINOIS FED. AID PROJECT |         |            |              |           |
| * 1-57, & OLD I.L. 13 (FAU 9629)              |         |            |              |           |
| ** 0X1-6-21VB-2, 0X1-6-HBK-2                  |         |            |              |           |

|                |      |
|----------------|------|
| FINAL SURVEYED | DATE |
| SURVEYED       |      |
| PLOTTED        |      |
| TEMPLATE       |      |
| NOTE BOOK      |      |
| AREAS CHECKED  |      |
| NO.            |      |

|                   |      |
|-------------------|------|
| ORIGINAL SURVEYED | DATE |
| SURVEYED          |      |
| PLOTTED           |      |
| TEMPLATE          |      |
| NOTE BOOK         |      |
| AREAS CHECKED     |      |
| NO.               |      |

PLOT DATE = 12/12/2006  
 PLOT SCALE = 1/8" = 100'  
 USER NAME = jefwachal

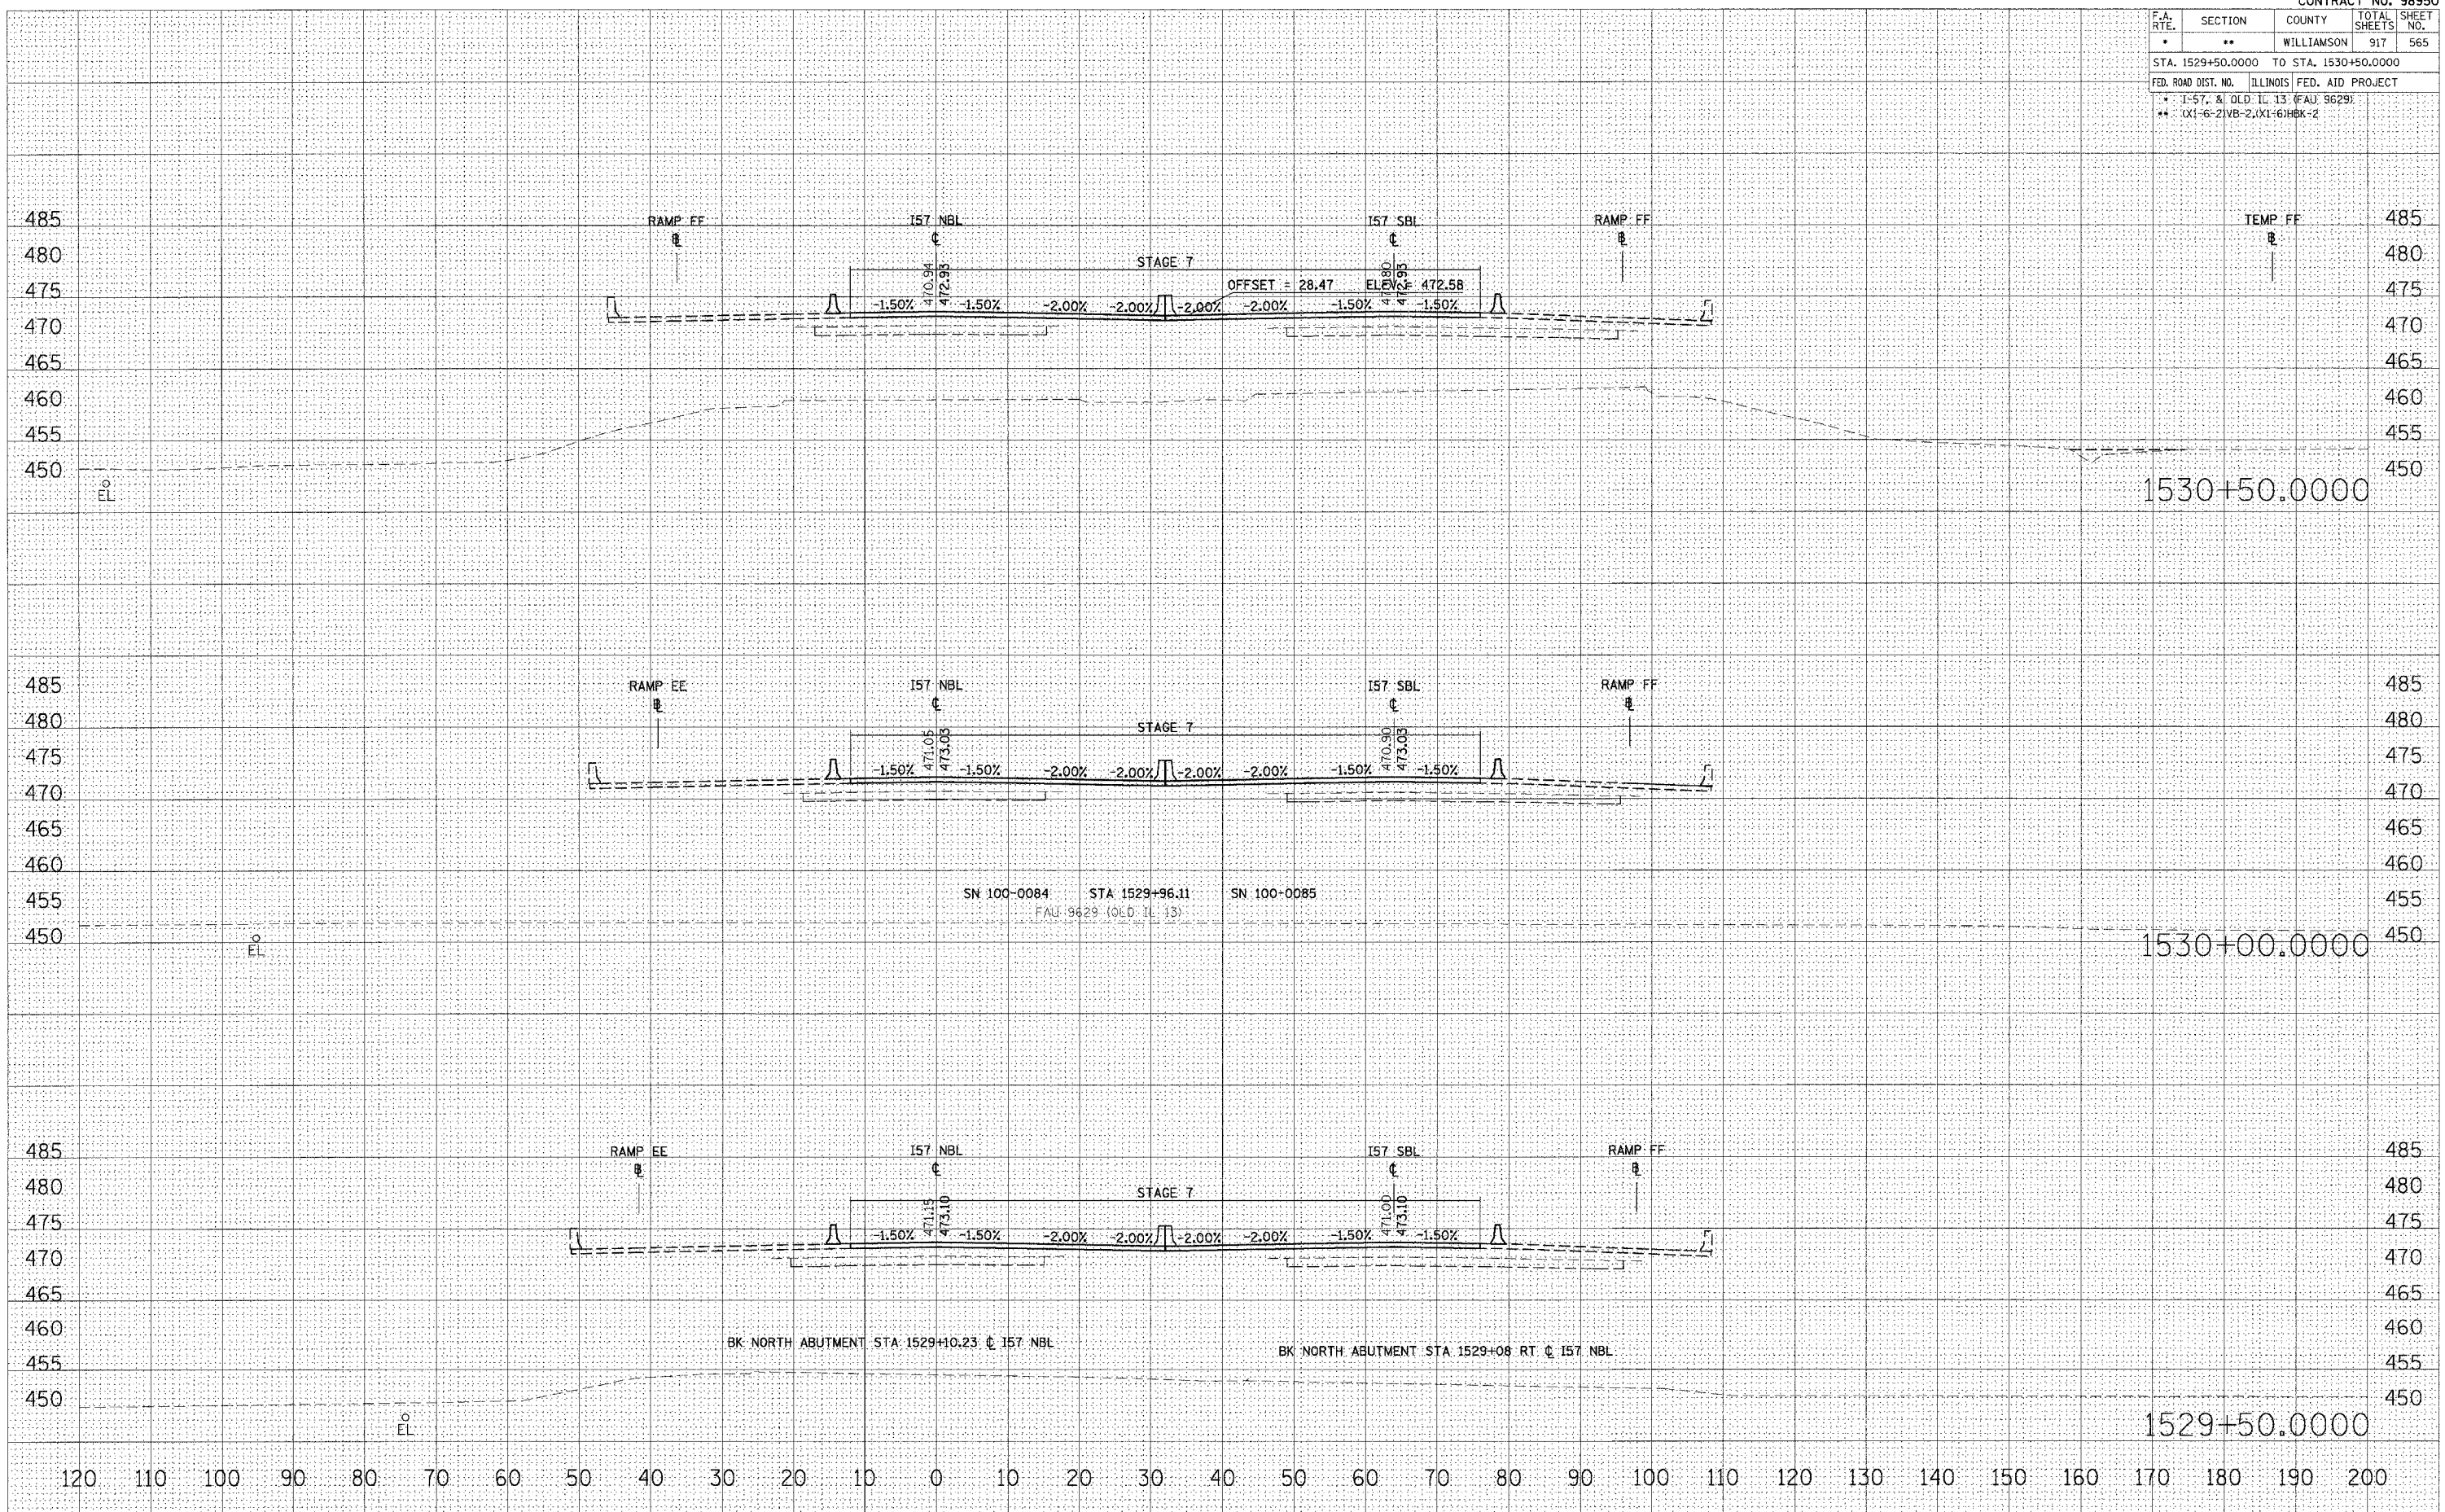

STA 1529+50.0000 TO STA 1530+50.0000 I57 NBL STAGE 7, 7A, 7B & 7C