

F.A. RTE.	SECTION	COUNTY	TOTAL SHEETS	SHEET NO.
•	••	WILLIAMSON	917	570

STA. 1537+00.0000 TO STA. 1537+76.7503

FED. ROAD DIST. NO. ILLINOIS FED. AID PROJECT

• 1-57, & OLD IL 13 (FAU 9629)

•• IX1-6-21VB-2, XI-6HEK-2

BY	DATE

NO.	AREAS CHECKED


NO.	USER NAME

BY	DATE

NO.	AREAS CHECKED

NO.	USER NAME

PLOT DATE = 12/13/2006
 PLOT SCALE = 10.0000 IN.
 USER NAME = mfmaheshd

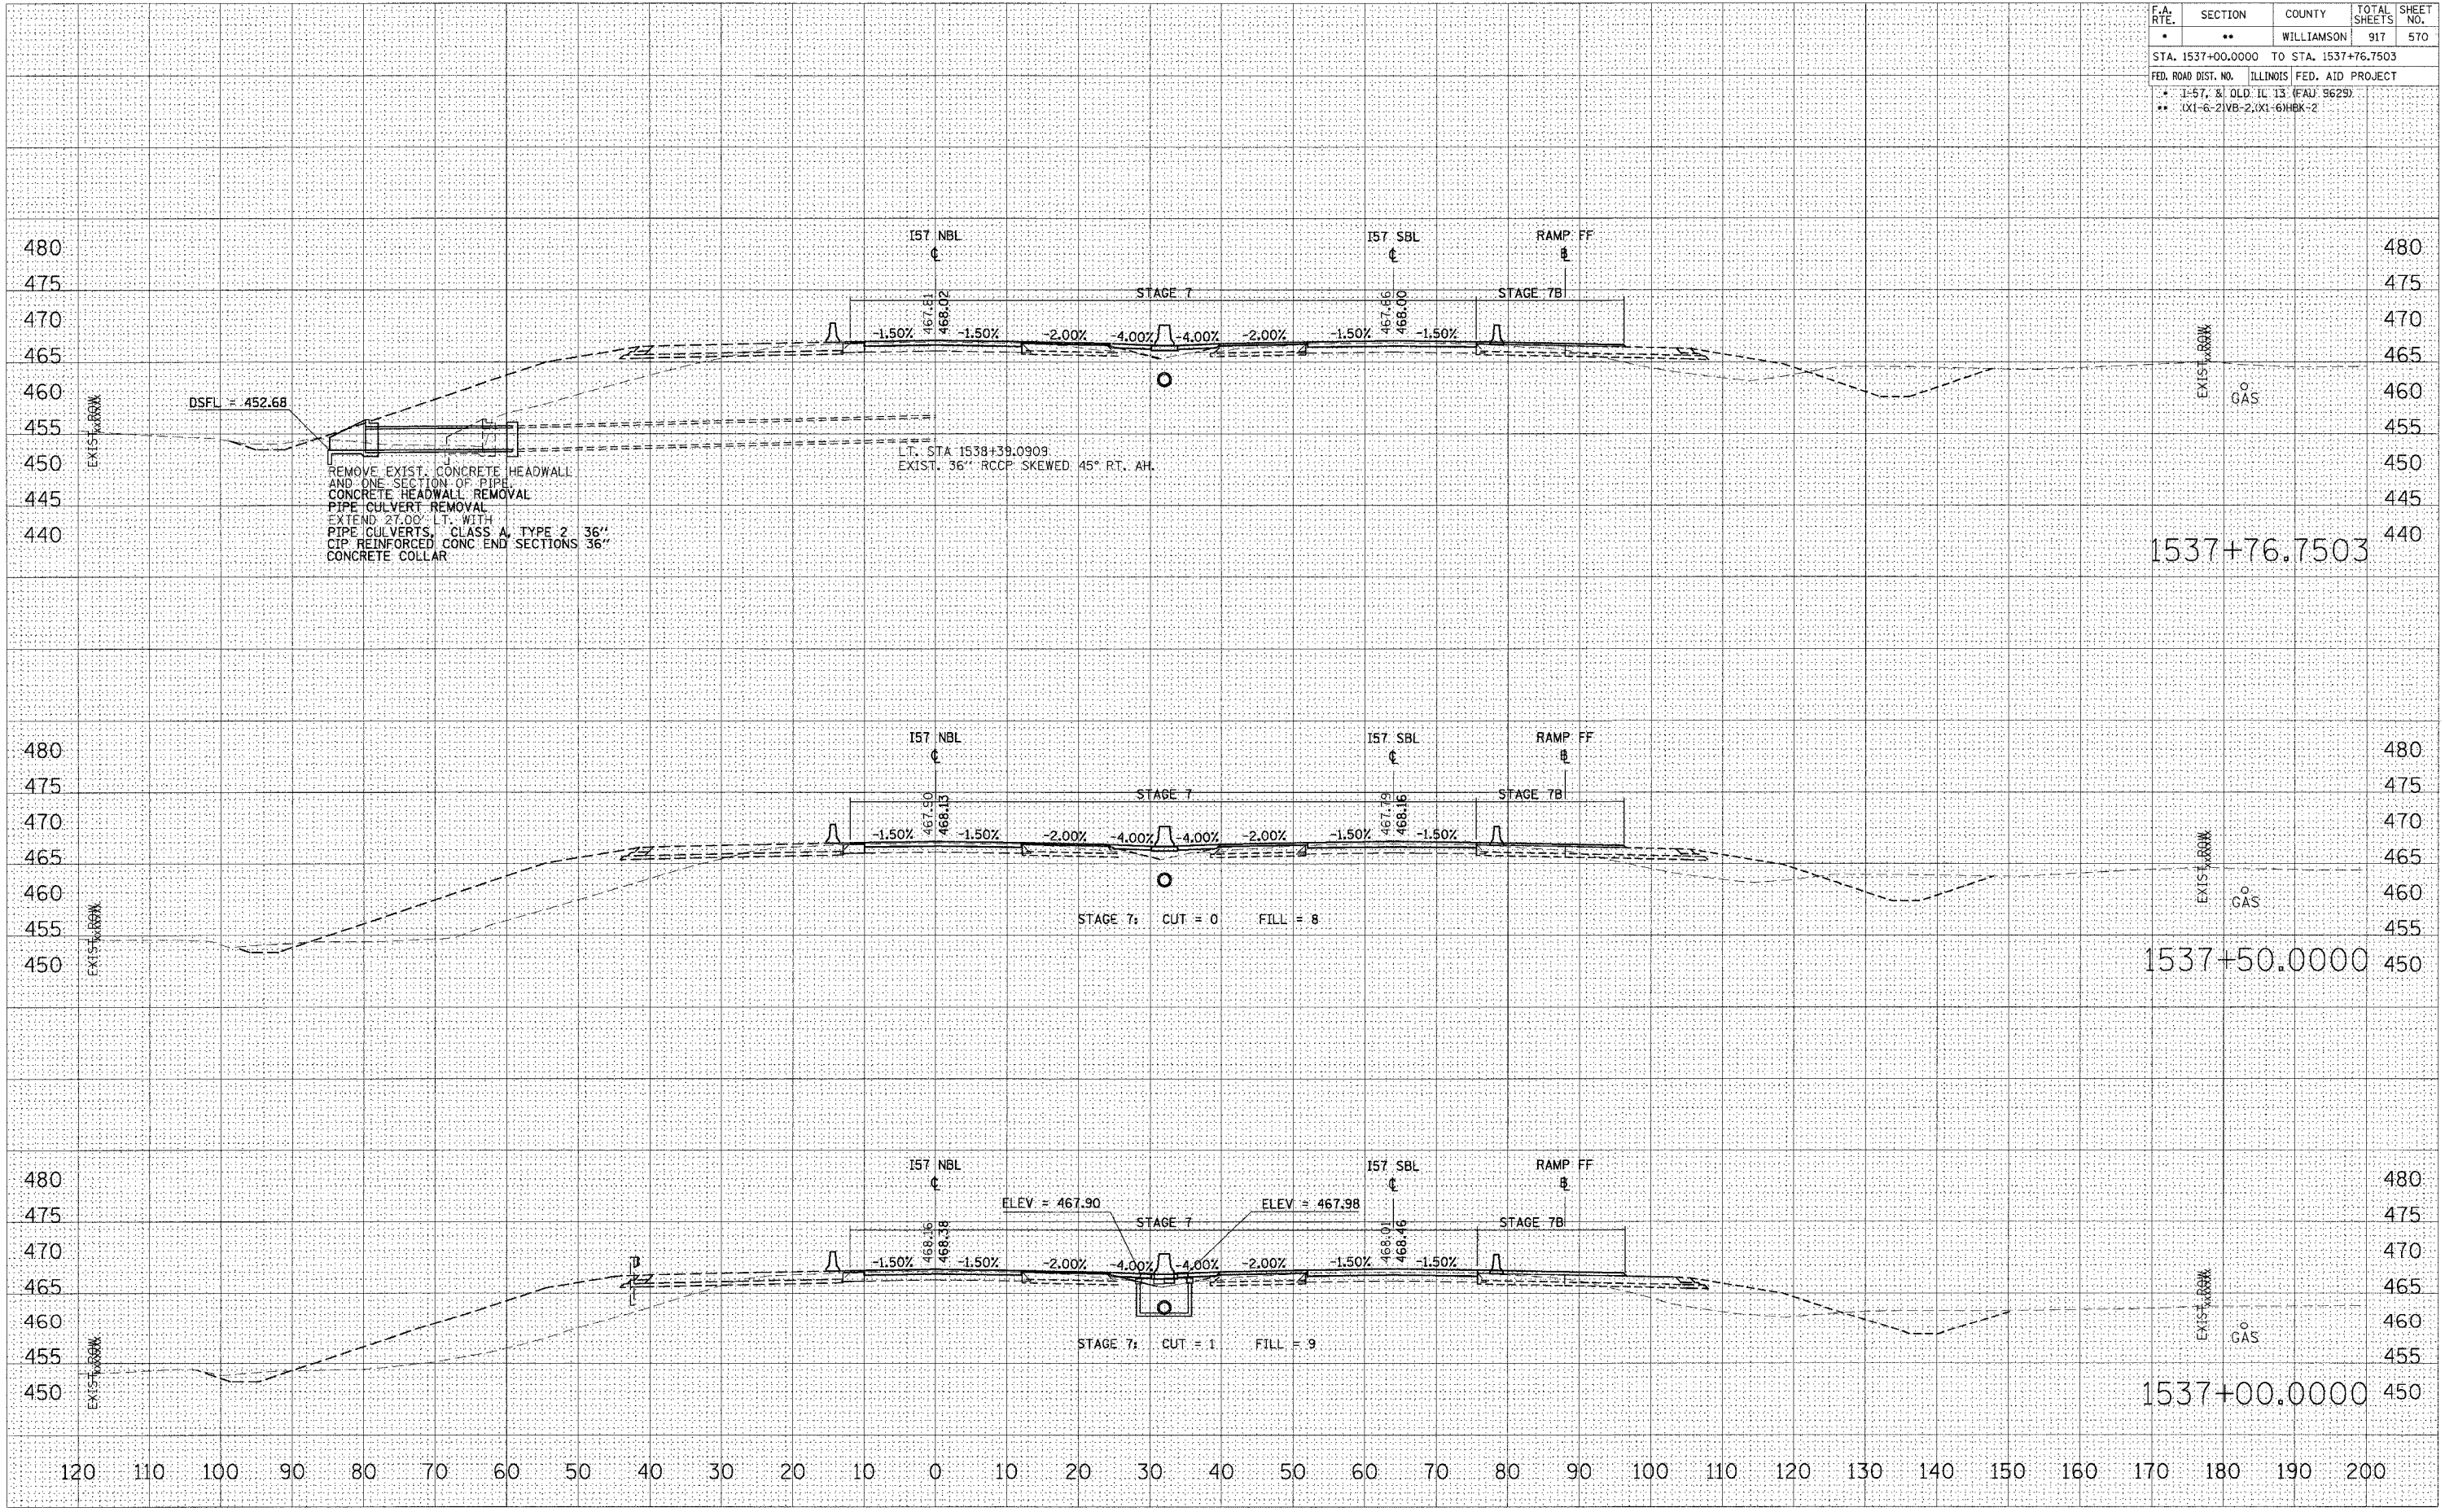

STA 1537+00.0000 TO STA 1537+76.7503 I57 NBL STAGE 7, 7A, 7B & 7C