


F.A. RTE.	SECTION	COUNTY	TOTAL SHEETS	SHEET NO.
*	*	WILLIAMSON	917	586

STA. TO STA.
 FED. ROAD DIST. NO. ILLINOIS FED. AID PROJECT
 * I-57, & OLD IL 13 (FAU 9629)
 ** (X1-6-2)VB-2,(X1-6)HBK-2



NOTE:
 MILL THIS REGION TO CREATE SWALE FOR DRAINAGE, SEE MILLING DETAIL RAMP EE

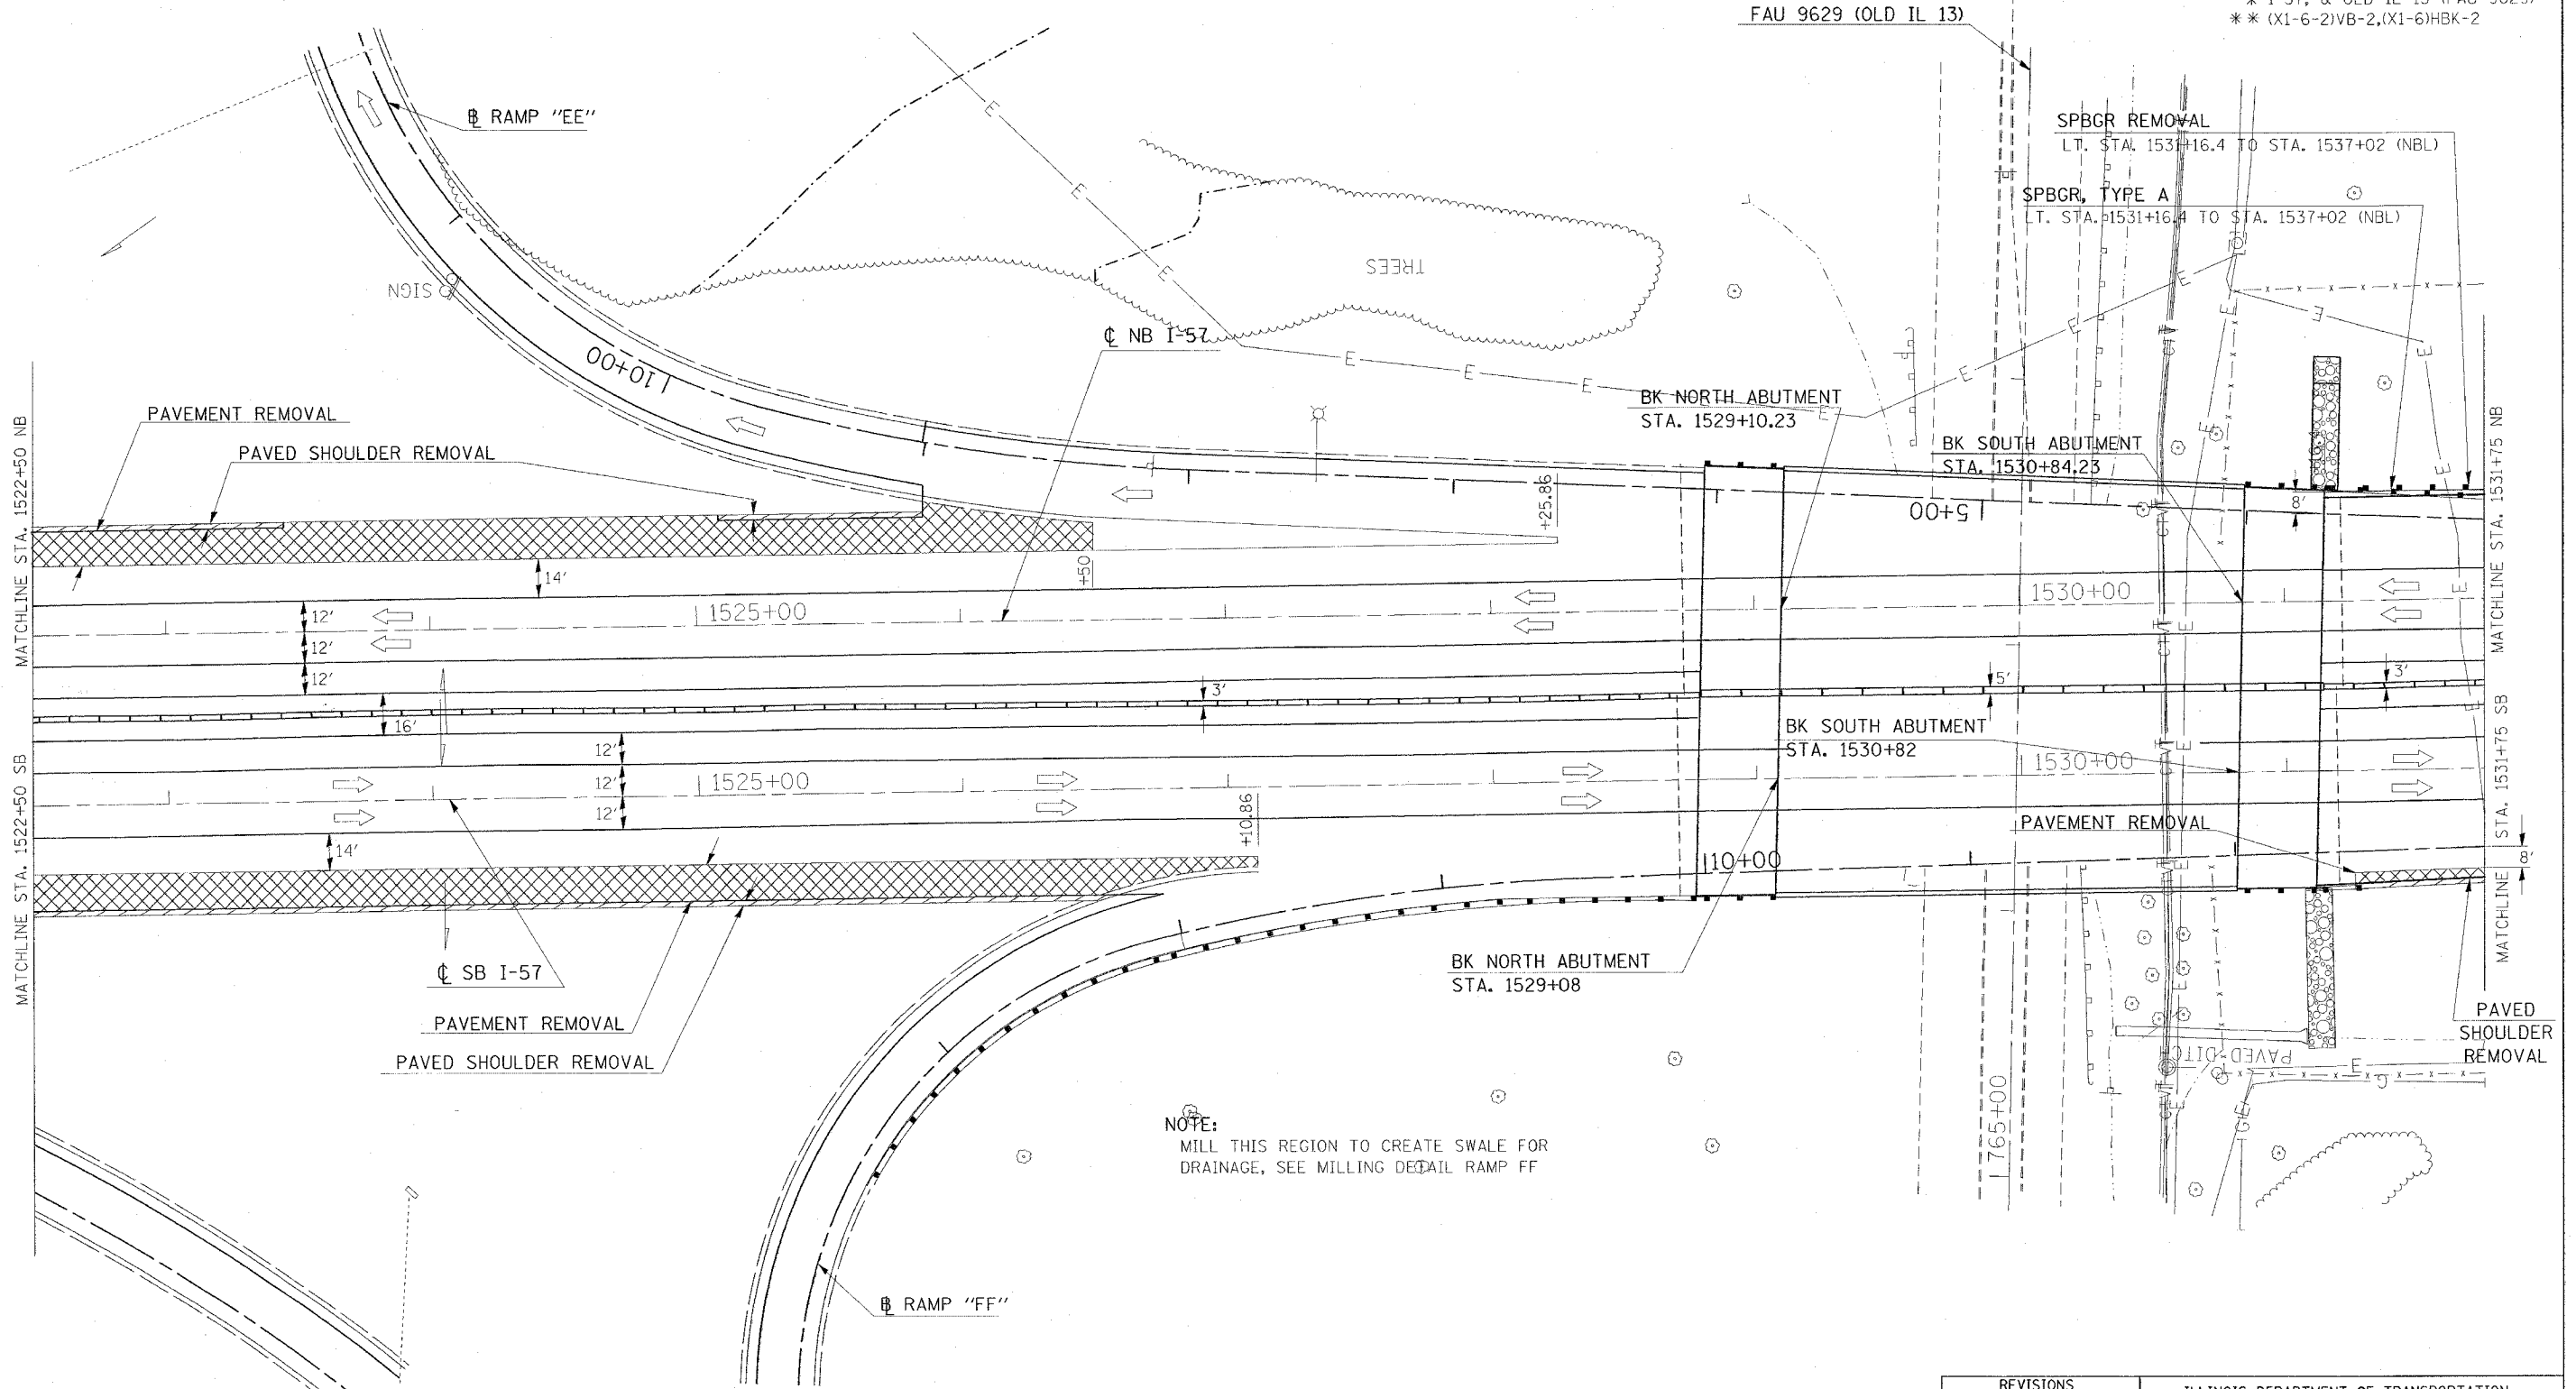

NOTE:
 MILL THIS REGION TO CREATE SWALE FOR DRAINAGE, SEE MILLING DETAIL RAMP FF

REVISIONS	
NAME	DATE

ILLINOIS DEPARTMENT OF TRANSPORTATION
FAI-57
STAGE 8
STA. 1522+50 TO STA. 1531+75
SHEET 12 OF 15
 SCALE: VERT. APPROX. 30
 HORIZ. DATE DRAWN BY CNH
 CHECKED BY

DATE: 12/15/2006
 FILE NAME: c:\pcc\mexa\p02002\old\57stage\p02.dgn
 PLOT SCALE: 3/8"=1'-0"
 USER NAME: hudson