


F.A. RTE.	SECTION	COUNTY	TOTAL SHEETS	SHEET NO.
*	*	WILLIAMSON	917	587

STA. TO STA.
 FED. ROAD DIST. NO. ILLINOIS FED. AID PROJECT

* I-57, & OLD IL 13 (FAU 9629)
 ** (X1-6-2)VB-2,(X1-6)HBK-2

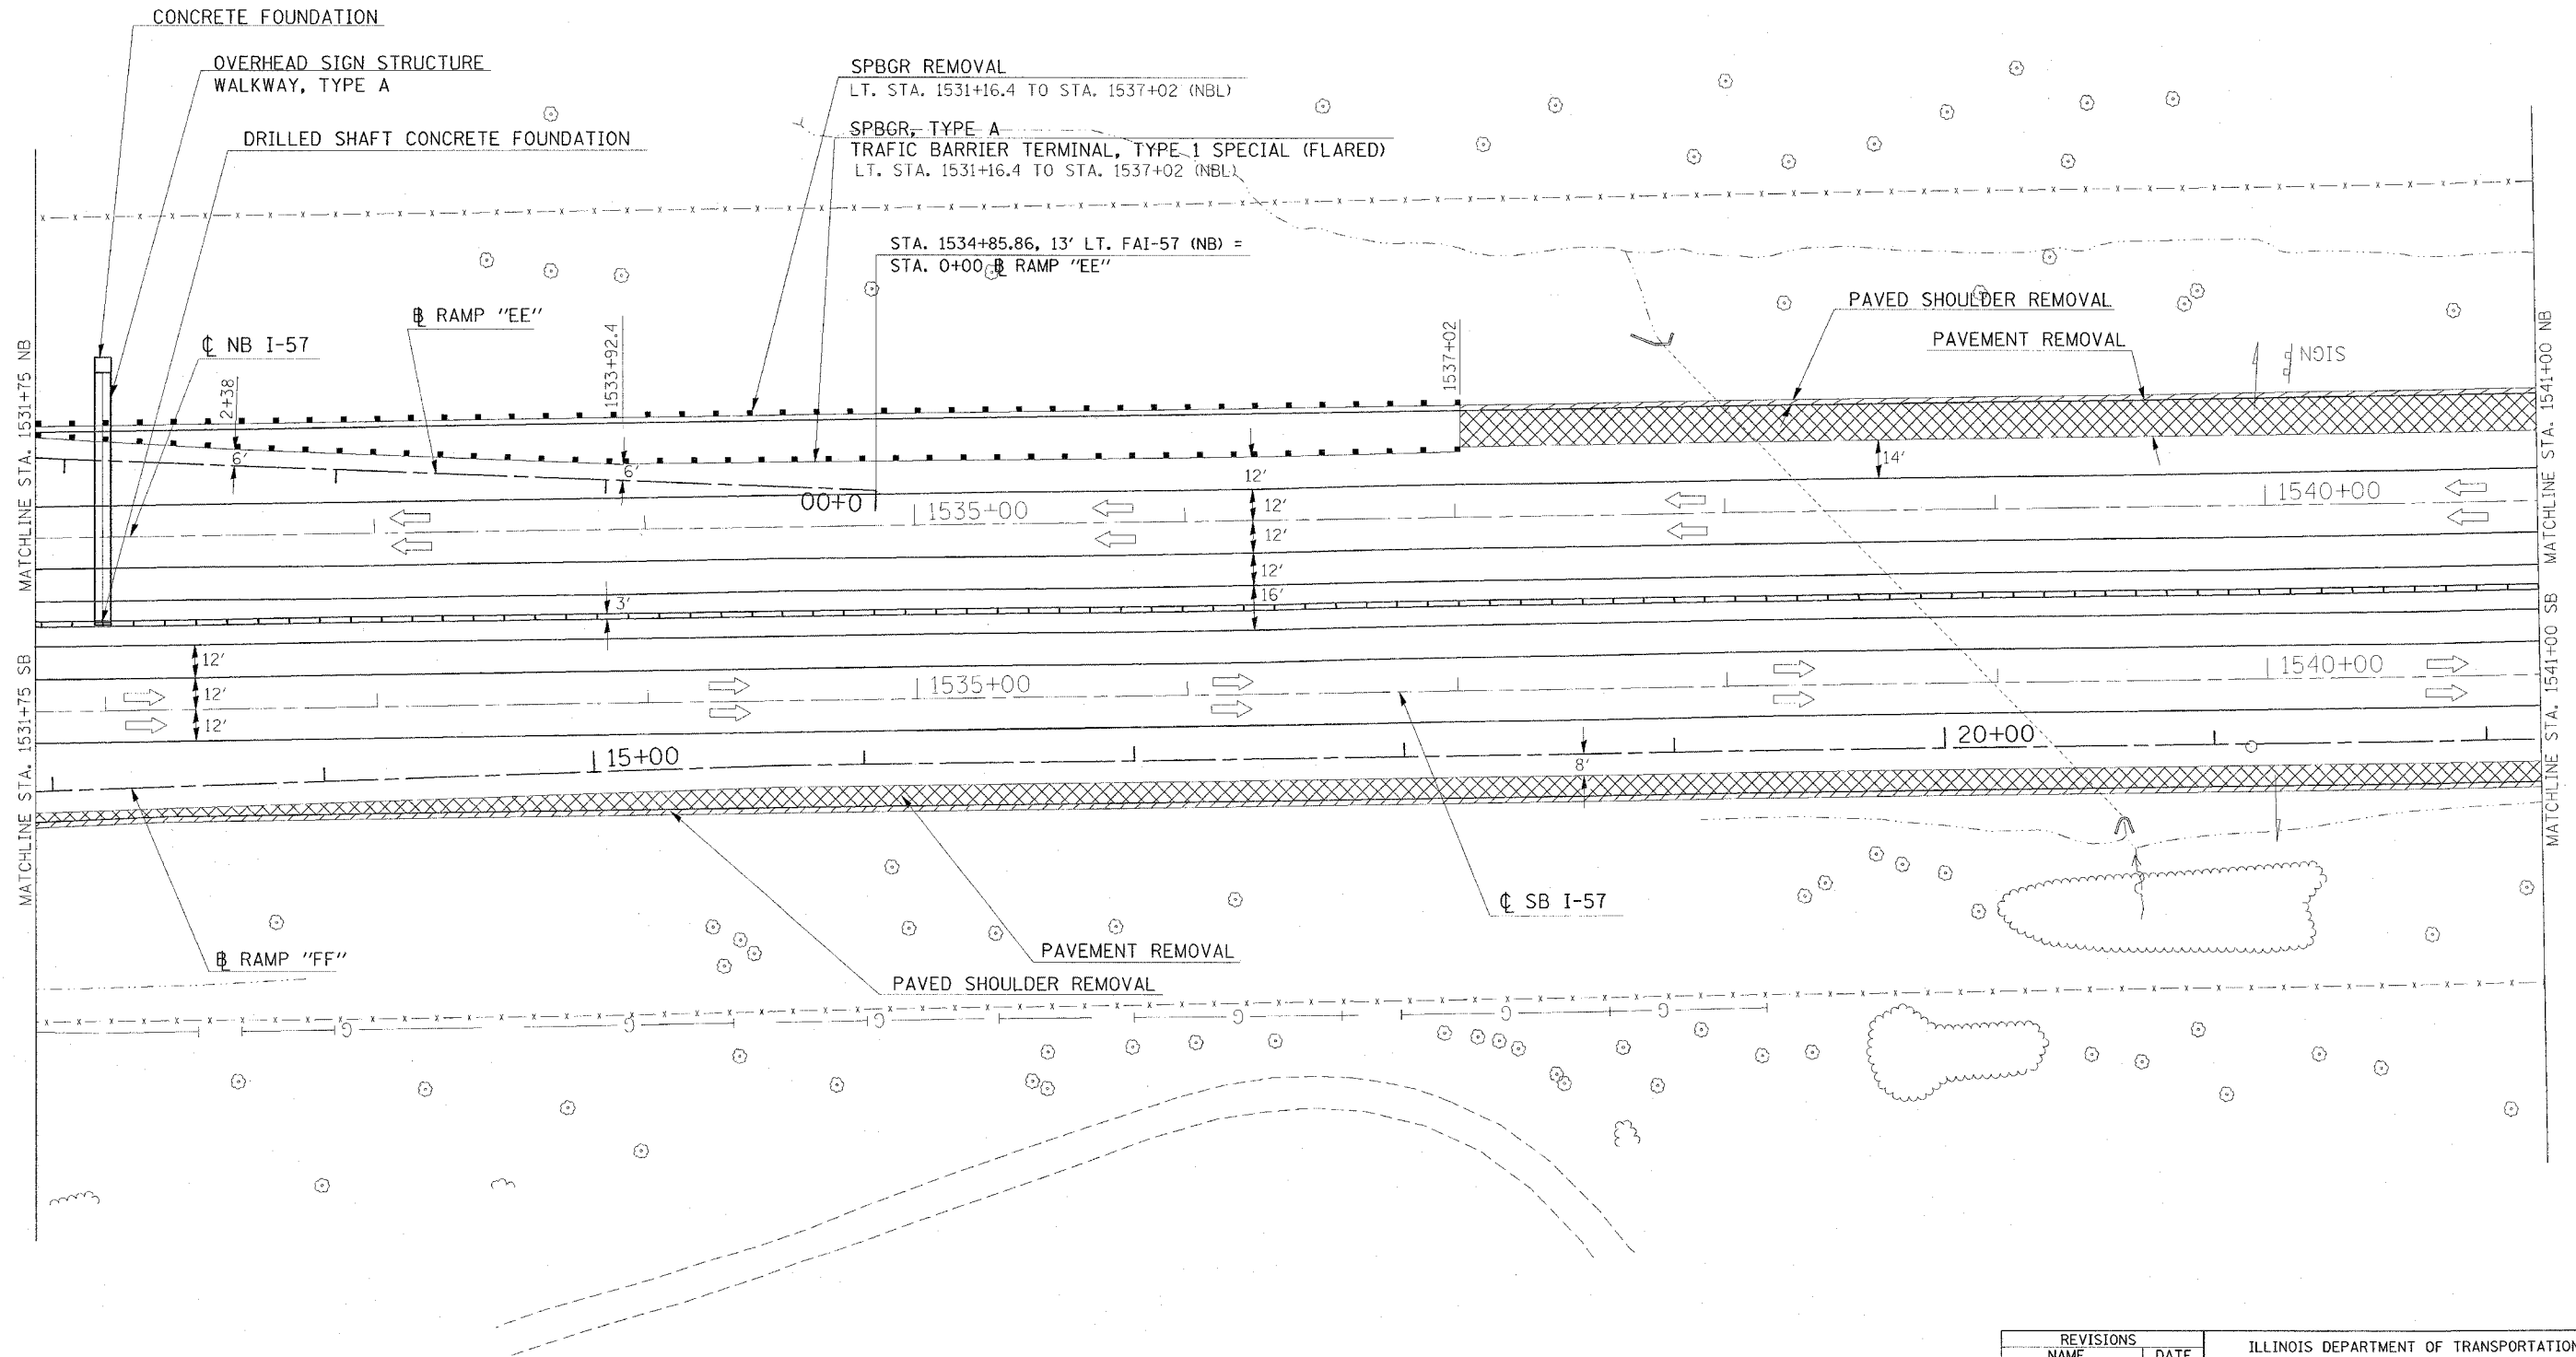

PLOT DATE = 12/15/2006
 FILE NAME = c:\p\projects\982802\old\13-57-stage8.dgn
 PLOT SCALE = 38.0000 / IN.
 USER NAME = hreacn

REVISIONS		NAME	DATE
NO.	DESCRIPTION		

ILLINOIS DEPARTMENT OF TRANSPORTATION

FAI-57
STAGE 8
 STA. 1531+75 TO STA. 1541+00
 SHEET 13 OF 15

SCALE: VERT. APPROX. 30
 HORIZ.
 DATE
 DRAWN BY CNH
 CHECKED BY