


F.A. RTE.	SECTION	COUNTY	TOTAL SHEETS	SHEET NO.
*	**	WILLIAMSON	917	620
STA. 1511+00.0000 TO STA. 1512+00.0000				
FED. ROAD DIST. NO. ILLINOIS FED. AID PROJECT				
* I-57, 8 OLD. IL. 13 (FAU 9629)				
** (X1-6-2)VB-2,(X1-6)HBK-2				

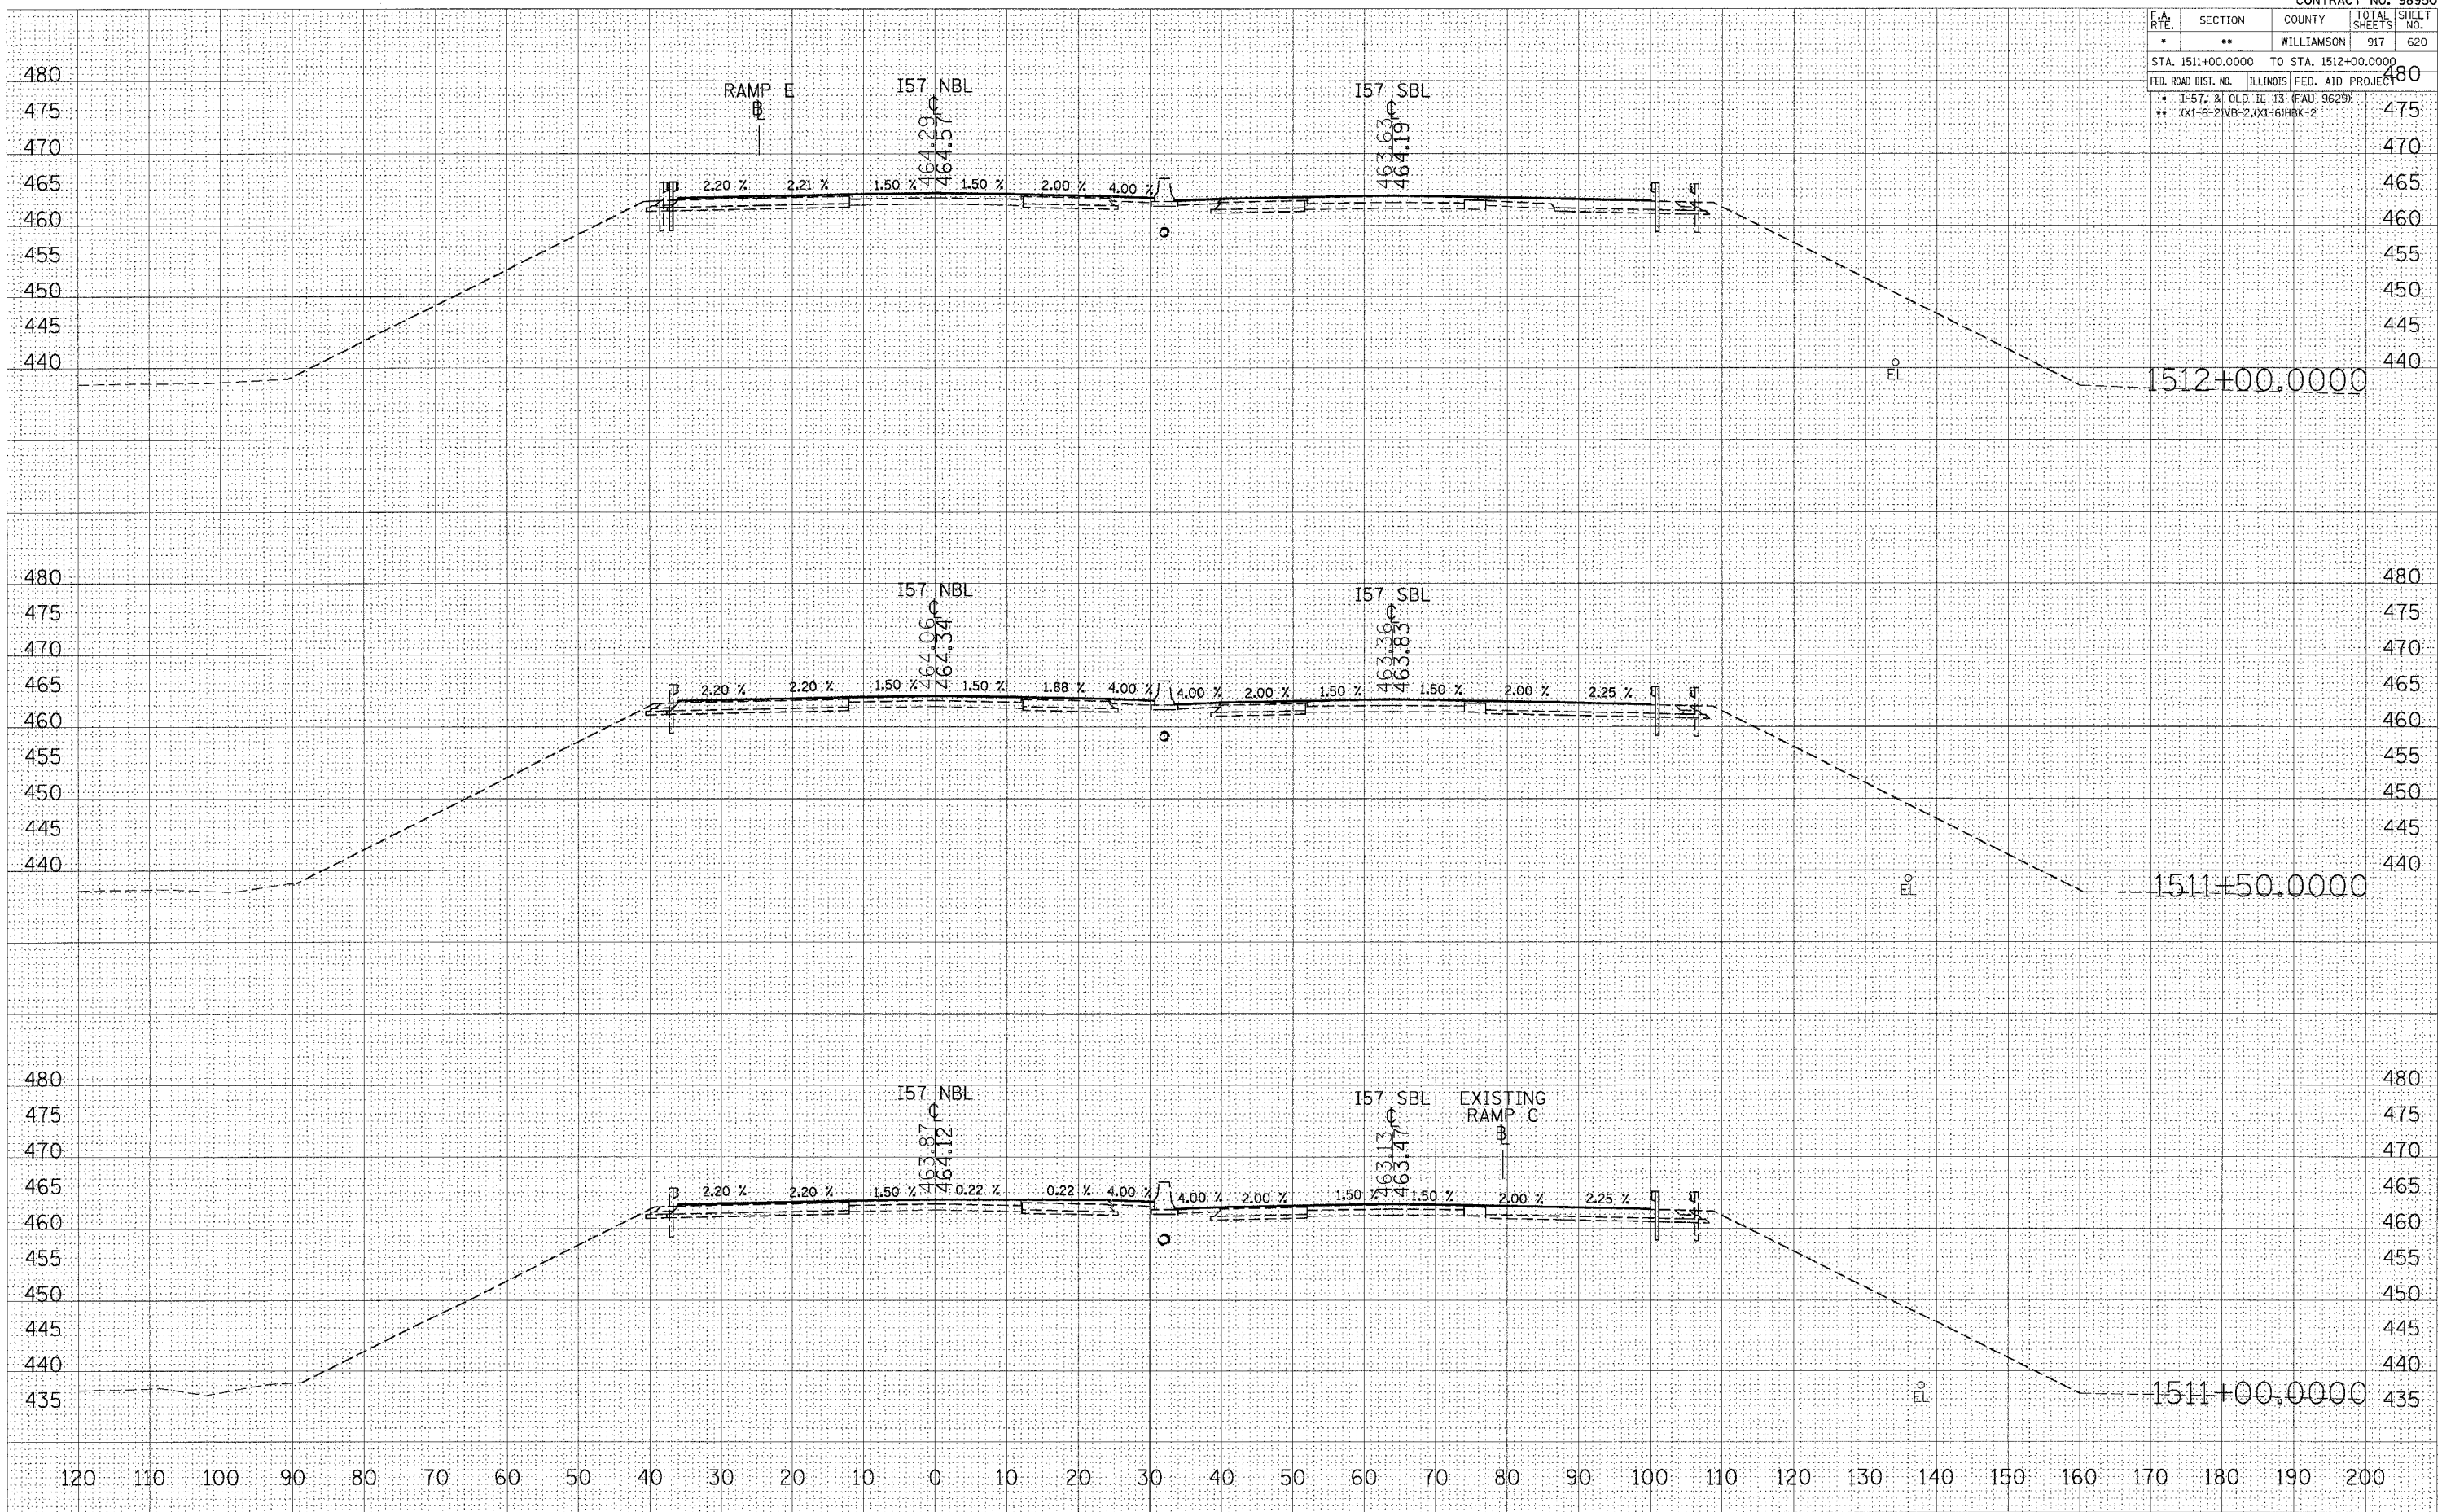

FINAL SHEET SURVEYED, PLOTTED, TEMPLATE, NOTE BOOK, AREAS CHECKED, BY, DATE

ORIGINAL SHEET SURVEYED, PLOTTED, TEMPLATE, NOTE BOOK, AREAS CHECKED, BY, DATE

PLOT DATE = 10/25/2006
 PLOT SCALE = 1/8" = 10'-0"
 USER NAME = Lavenderba