


F.A. RTE.	SECTION	COUNTY	TOTAL SHEETS	SHEET NO.
*	**	WILLIAMSON	917	48621
STA. 1512+50.0000 TO STA. 1513+50.0000				
FED. ROAD DIST. NO. ILLINOIS FED. AID PROJECT				
* I-57, & OLD IL 13 (FAD 9629)				
** (X1-6-2)VB-2(X1-6)BK-2				

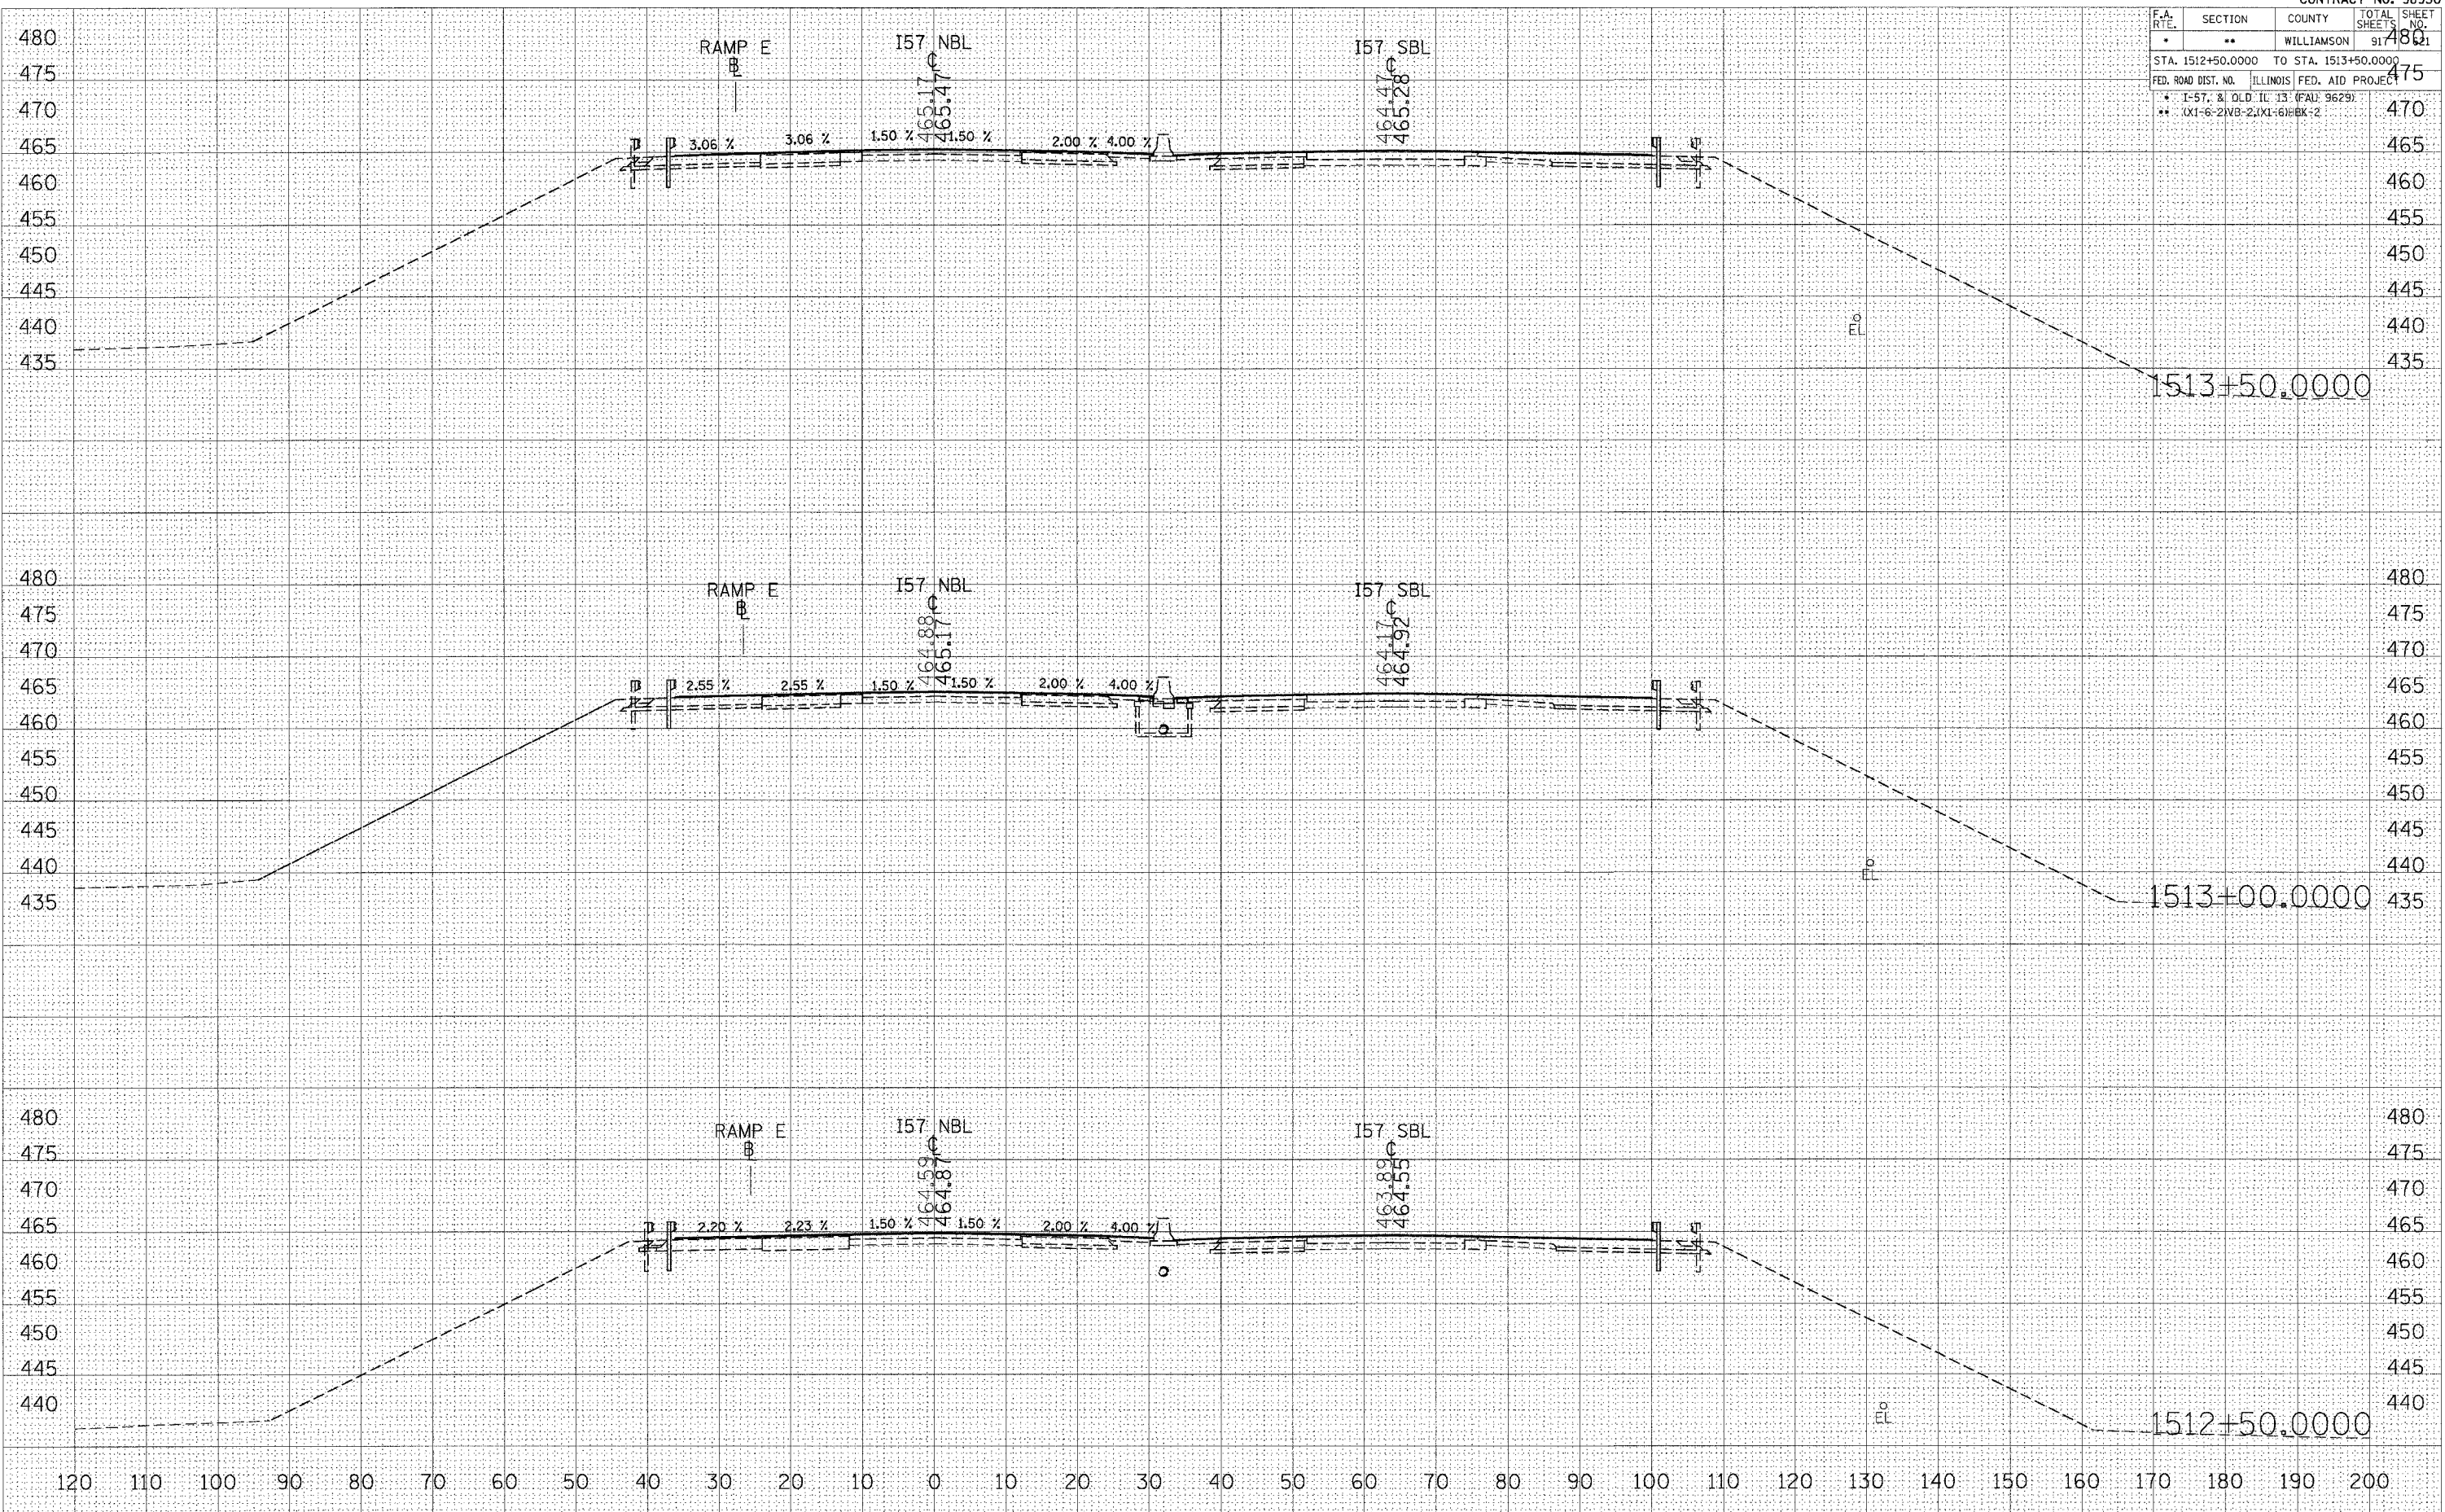

BY	DATE
SURVEYED	
PLOTTED	
CHECKED	
AREAS CHECKED	
NO.	

BY	DATE
SURVEYED	
PLOTTED	
CHECKED	
AREAS CHECKED	
NO.	

PLOT DATE = 10/25/2006
 FILE NAME = c:\pcc\pccs\af022822\old\13\st157\stage8.dwg
 PLOT SCALE = 1/8" = 100'
 USER NAME = lavender-00