


F.A. RTE.	SECTION	COUNTY	TOTAL SHEETS	SHEET NO.
*	**	WILLIAMSON	917	622
STA. 1513+66.4968 TO STA. 1514+00.0000				
FED. ROAD DIST. NO. ILLINOIS FED. AID PROJECT				
* 1-57, & OLD IL 13 (FAJ 9629)				
** (X1-6-21VB-2),(X1-61HBK-2)				

FINAL	BY	DATE
SURVEYED		
PLOTTED		
TEMPLATE		
AREAS CHECKED		

ORIGINAL	BY	DATE
SURVEYED		
PLOTTED		
TEMPLATE		
AREAS CHECKED		

PLOT DATE = 11/25/2006
 PLOT SCALE = 1/8"=1'-0"
 USER NAME = lavenderba

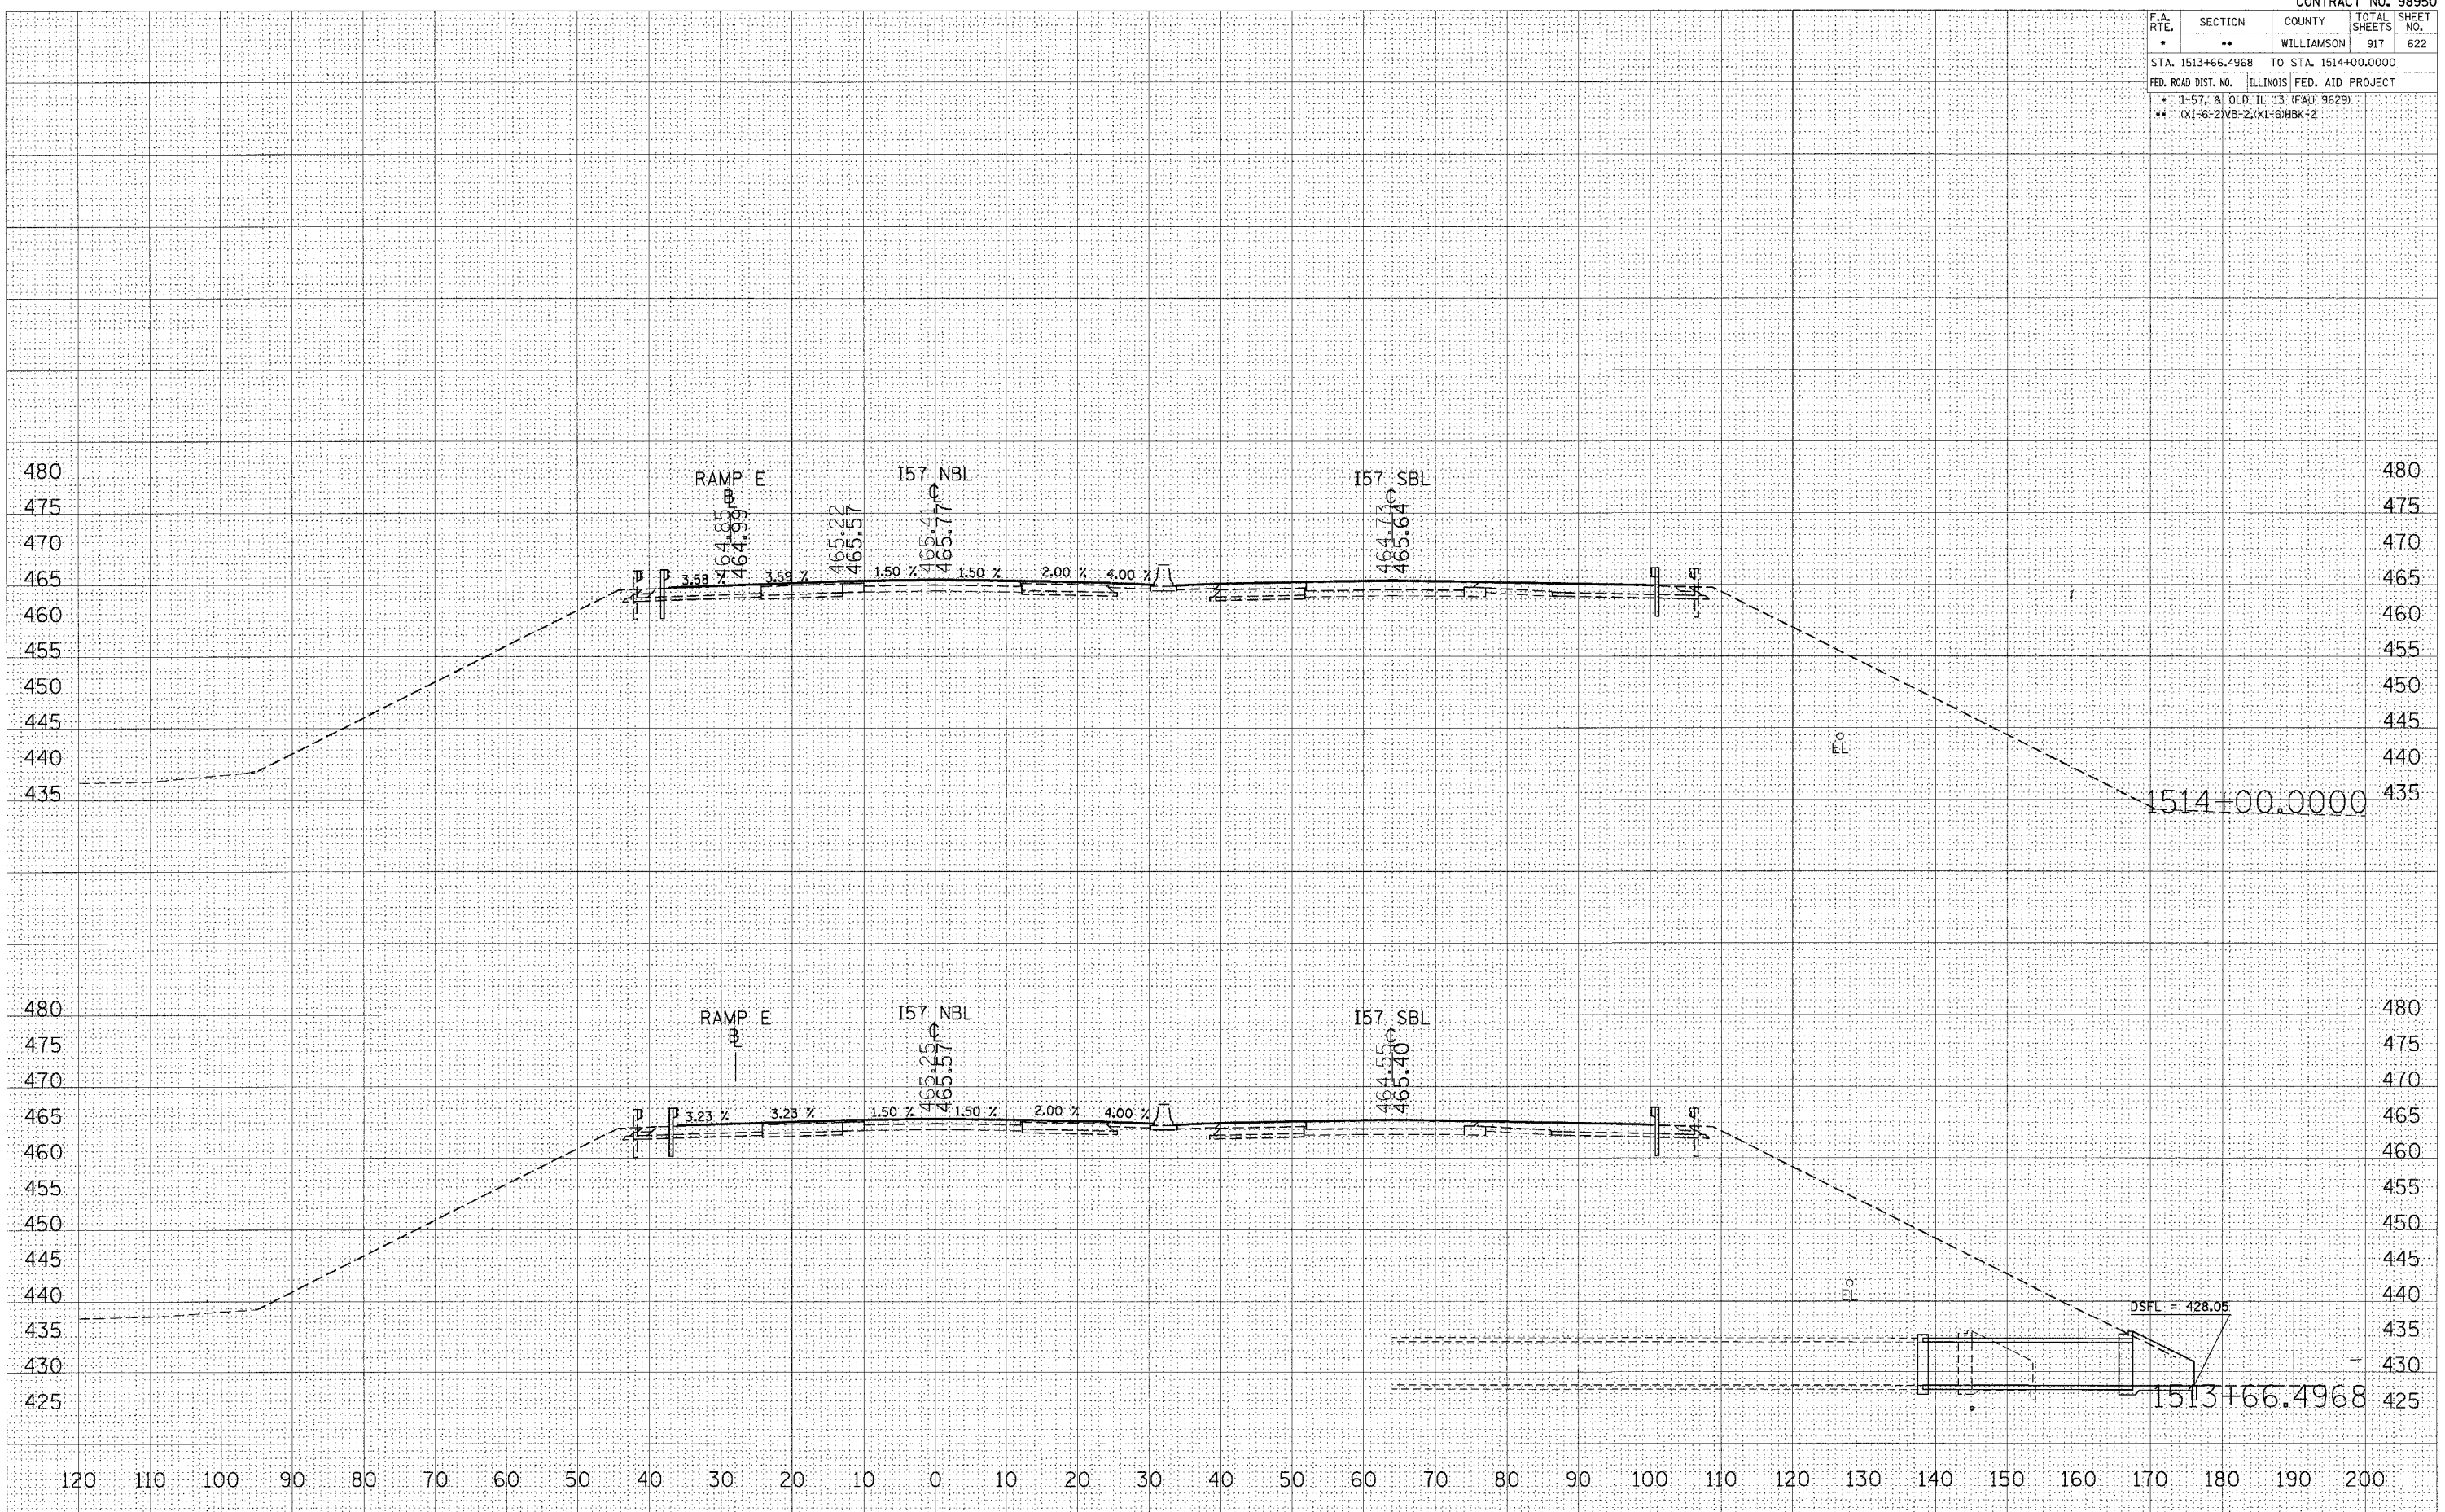

STA 1513+66.4968 TO STA 1514+00.0000 I57 NBL STAGE 8