

| F.A. RTE. | SECTION | COUNTY | TOTAL SHEETS | SHEET NO. |
|-----------------------------------------------|---------|------------|--------------|-----------|
| * | ** | WILLIAMSON | 917 | 623 |
| STA. 1514+50.0000 TO STA. 1514+56.7264 | | | | |
| FED. ROAD DIST. NO. ILLINOIS FED. AID PROJECT | | | | |
| * 1-57, & OLD IL 13 (FAU 9629) | | | | |
| ** (X1-6-2)VB-2;(X1-6)HBK-2 | | | | |

| BY | DATE |
|----|------|
| | |

| FINAL SURVEYED | PLOTTED |
|----------------|---------|
| | |


| NOTE BOOK | AREAS CHECKED |
|-----------|---------------|
| | |

| BY | DATE |
|----|------|
| | |

| ORIGINAL SURVEYED | PLOTTED |
|-------------------|---------|
| | |

| NOTE BOOK | AREAS CHECKED |
|-----------|---------------|
| | |

PLOT DATE = 10/25/2006
 PLOT SCALE = 1/4" = 100'-0"
 USER NAME = Lavenderba

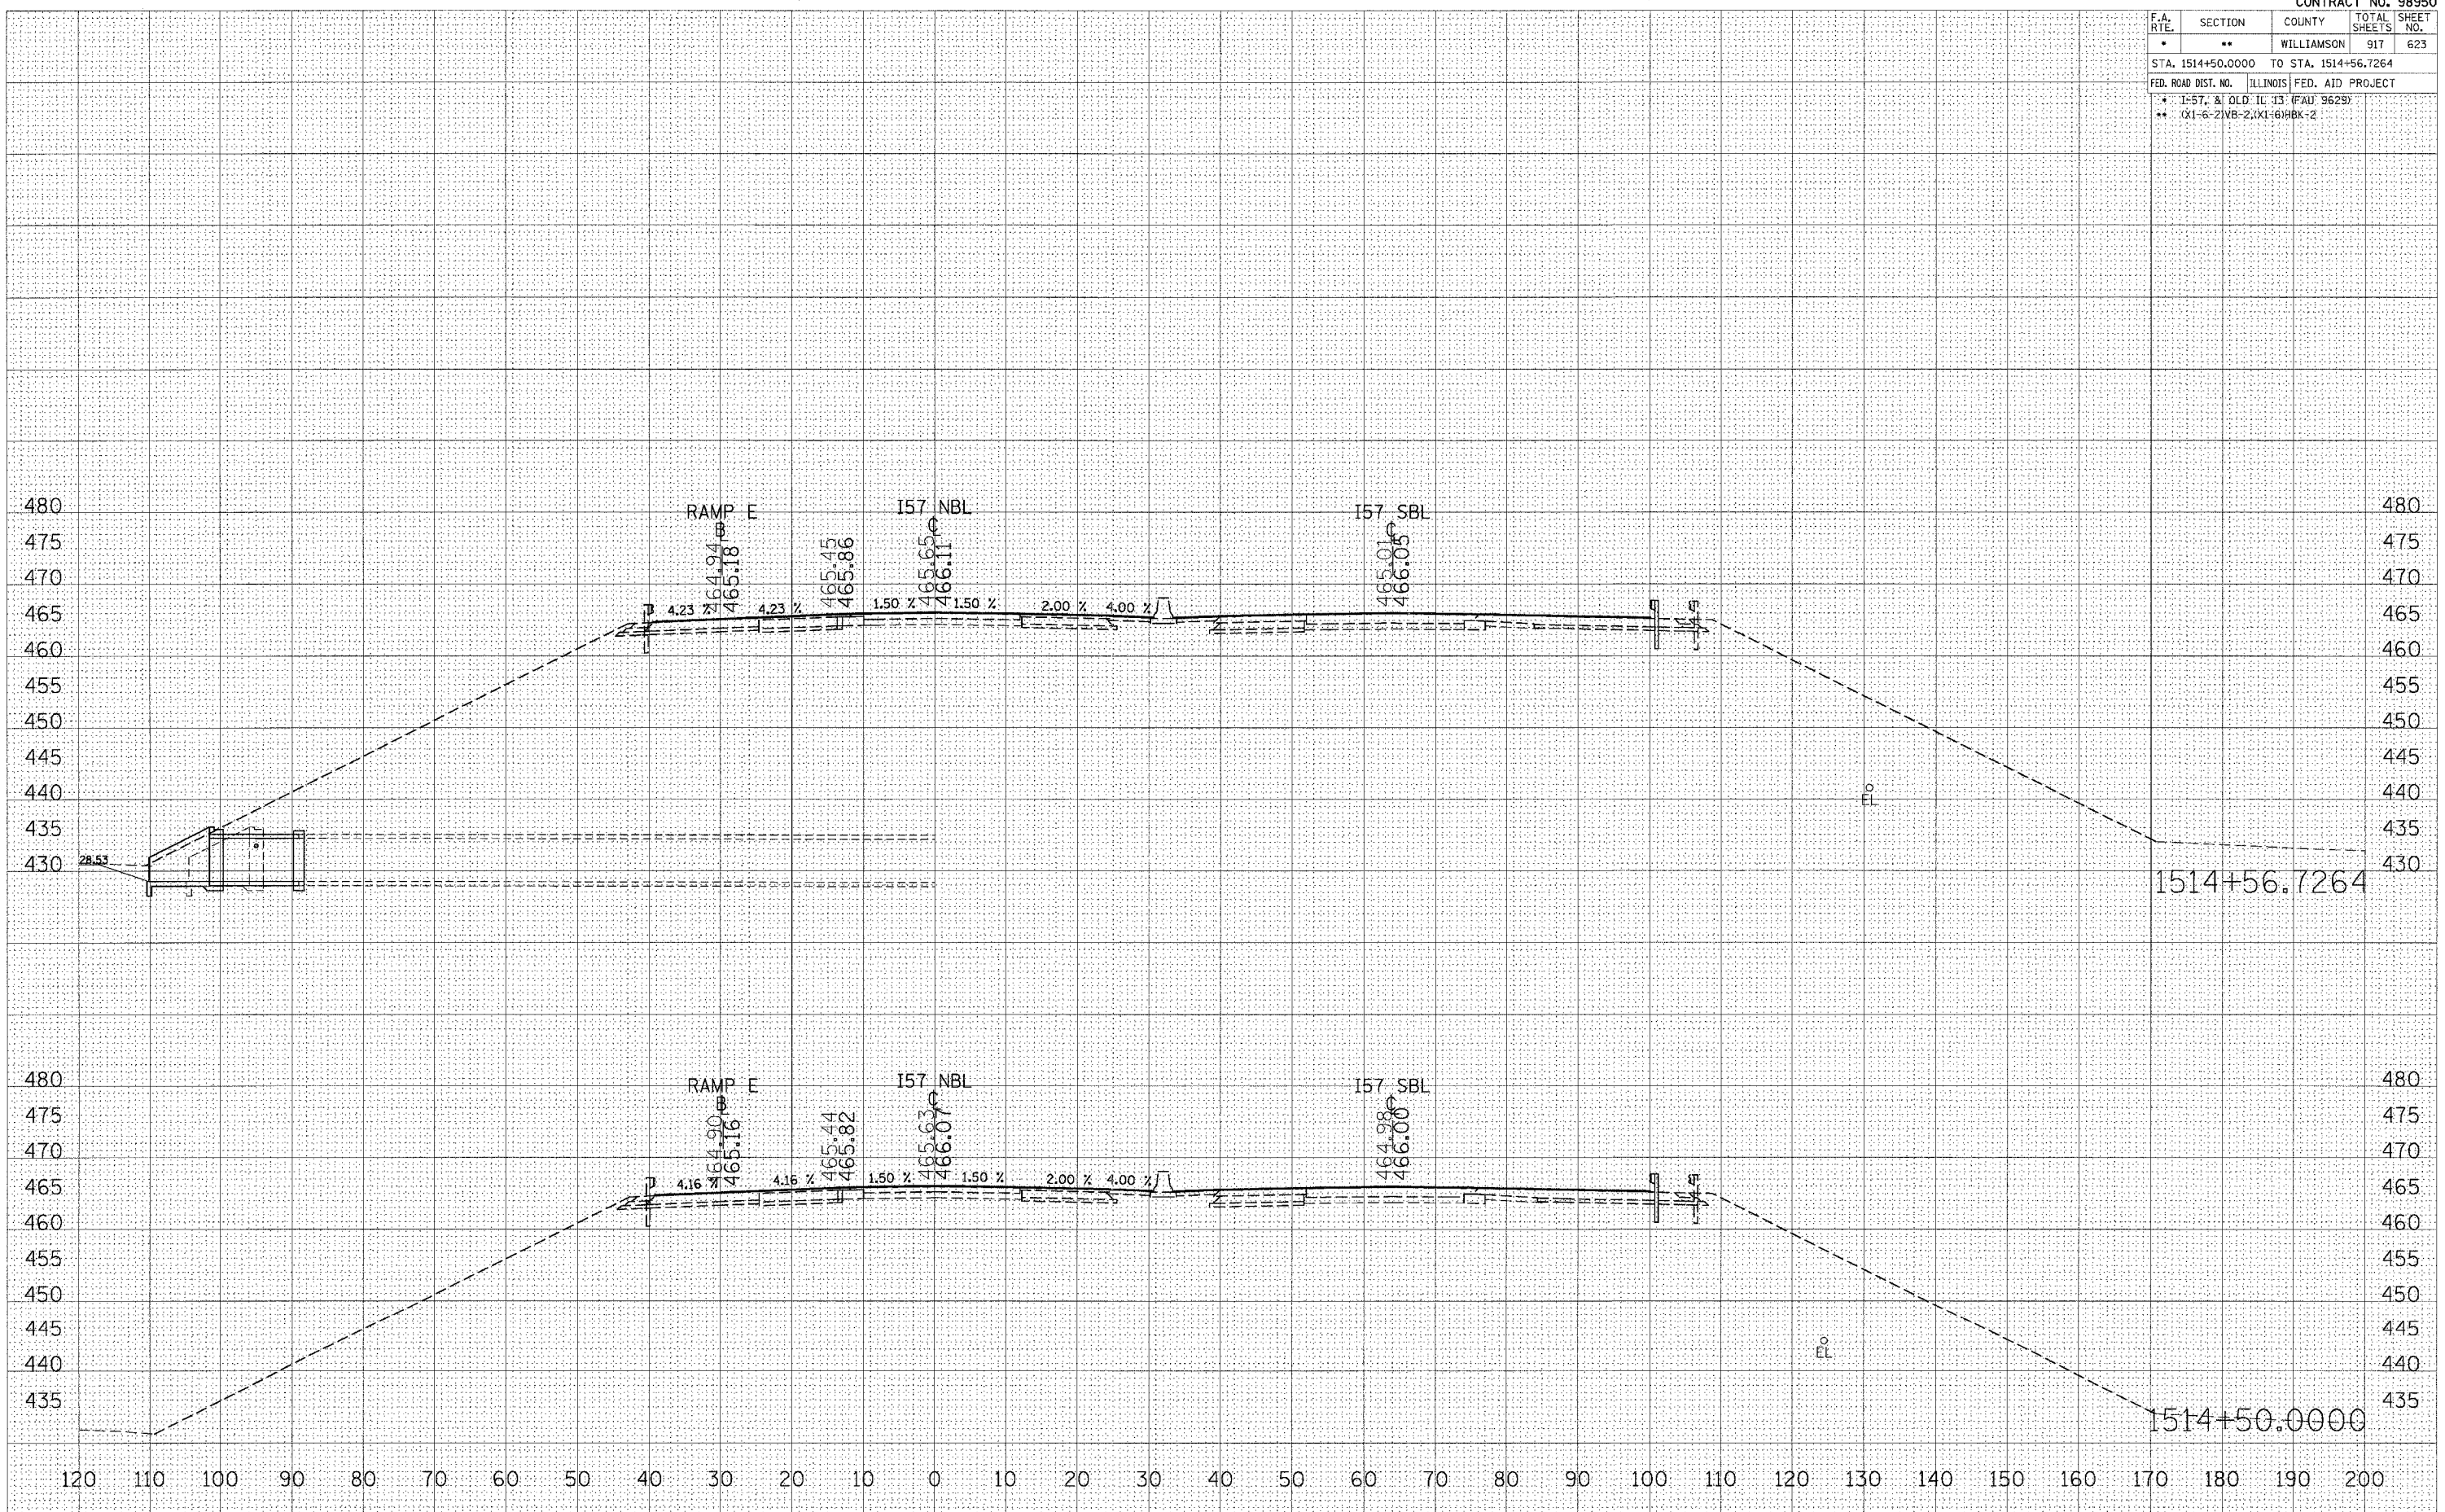

STA 1514+50.0000 TO STA 1514+56.7264 I57 NBL STAGE 8