


F.A. RTE.	SECTION	COUNTY	TOTAL SHEETS	SHEET NO.
•	••	WILLIAMSON	917	627
STA. 1519+50.0000 TO STA. 1520+50.0000				
FED. ROAD DIST. NO. ILLINOIS FED. AID PROJECT				
* 1-57, & OLD. IL. 13 (FAU 9629)				
** (X1-6-2)VB-2,(X1-6)HBK-2				

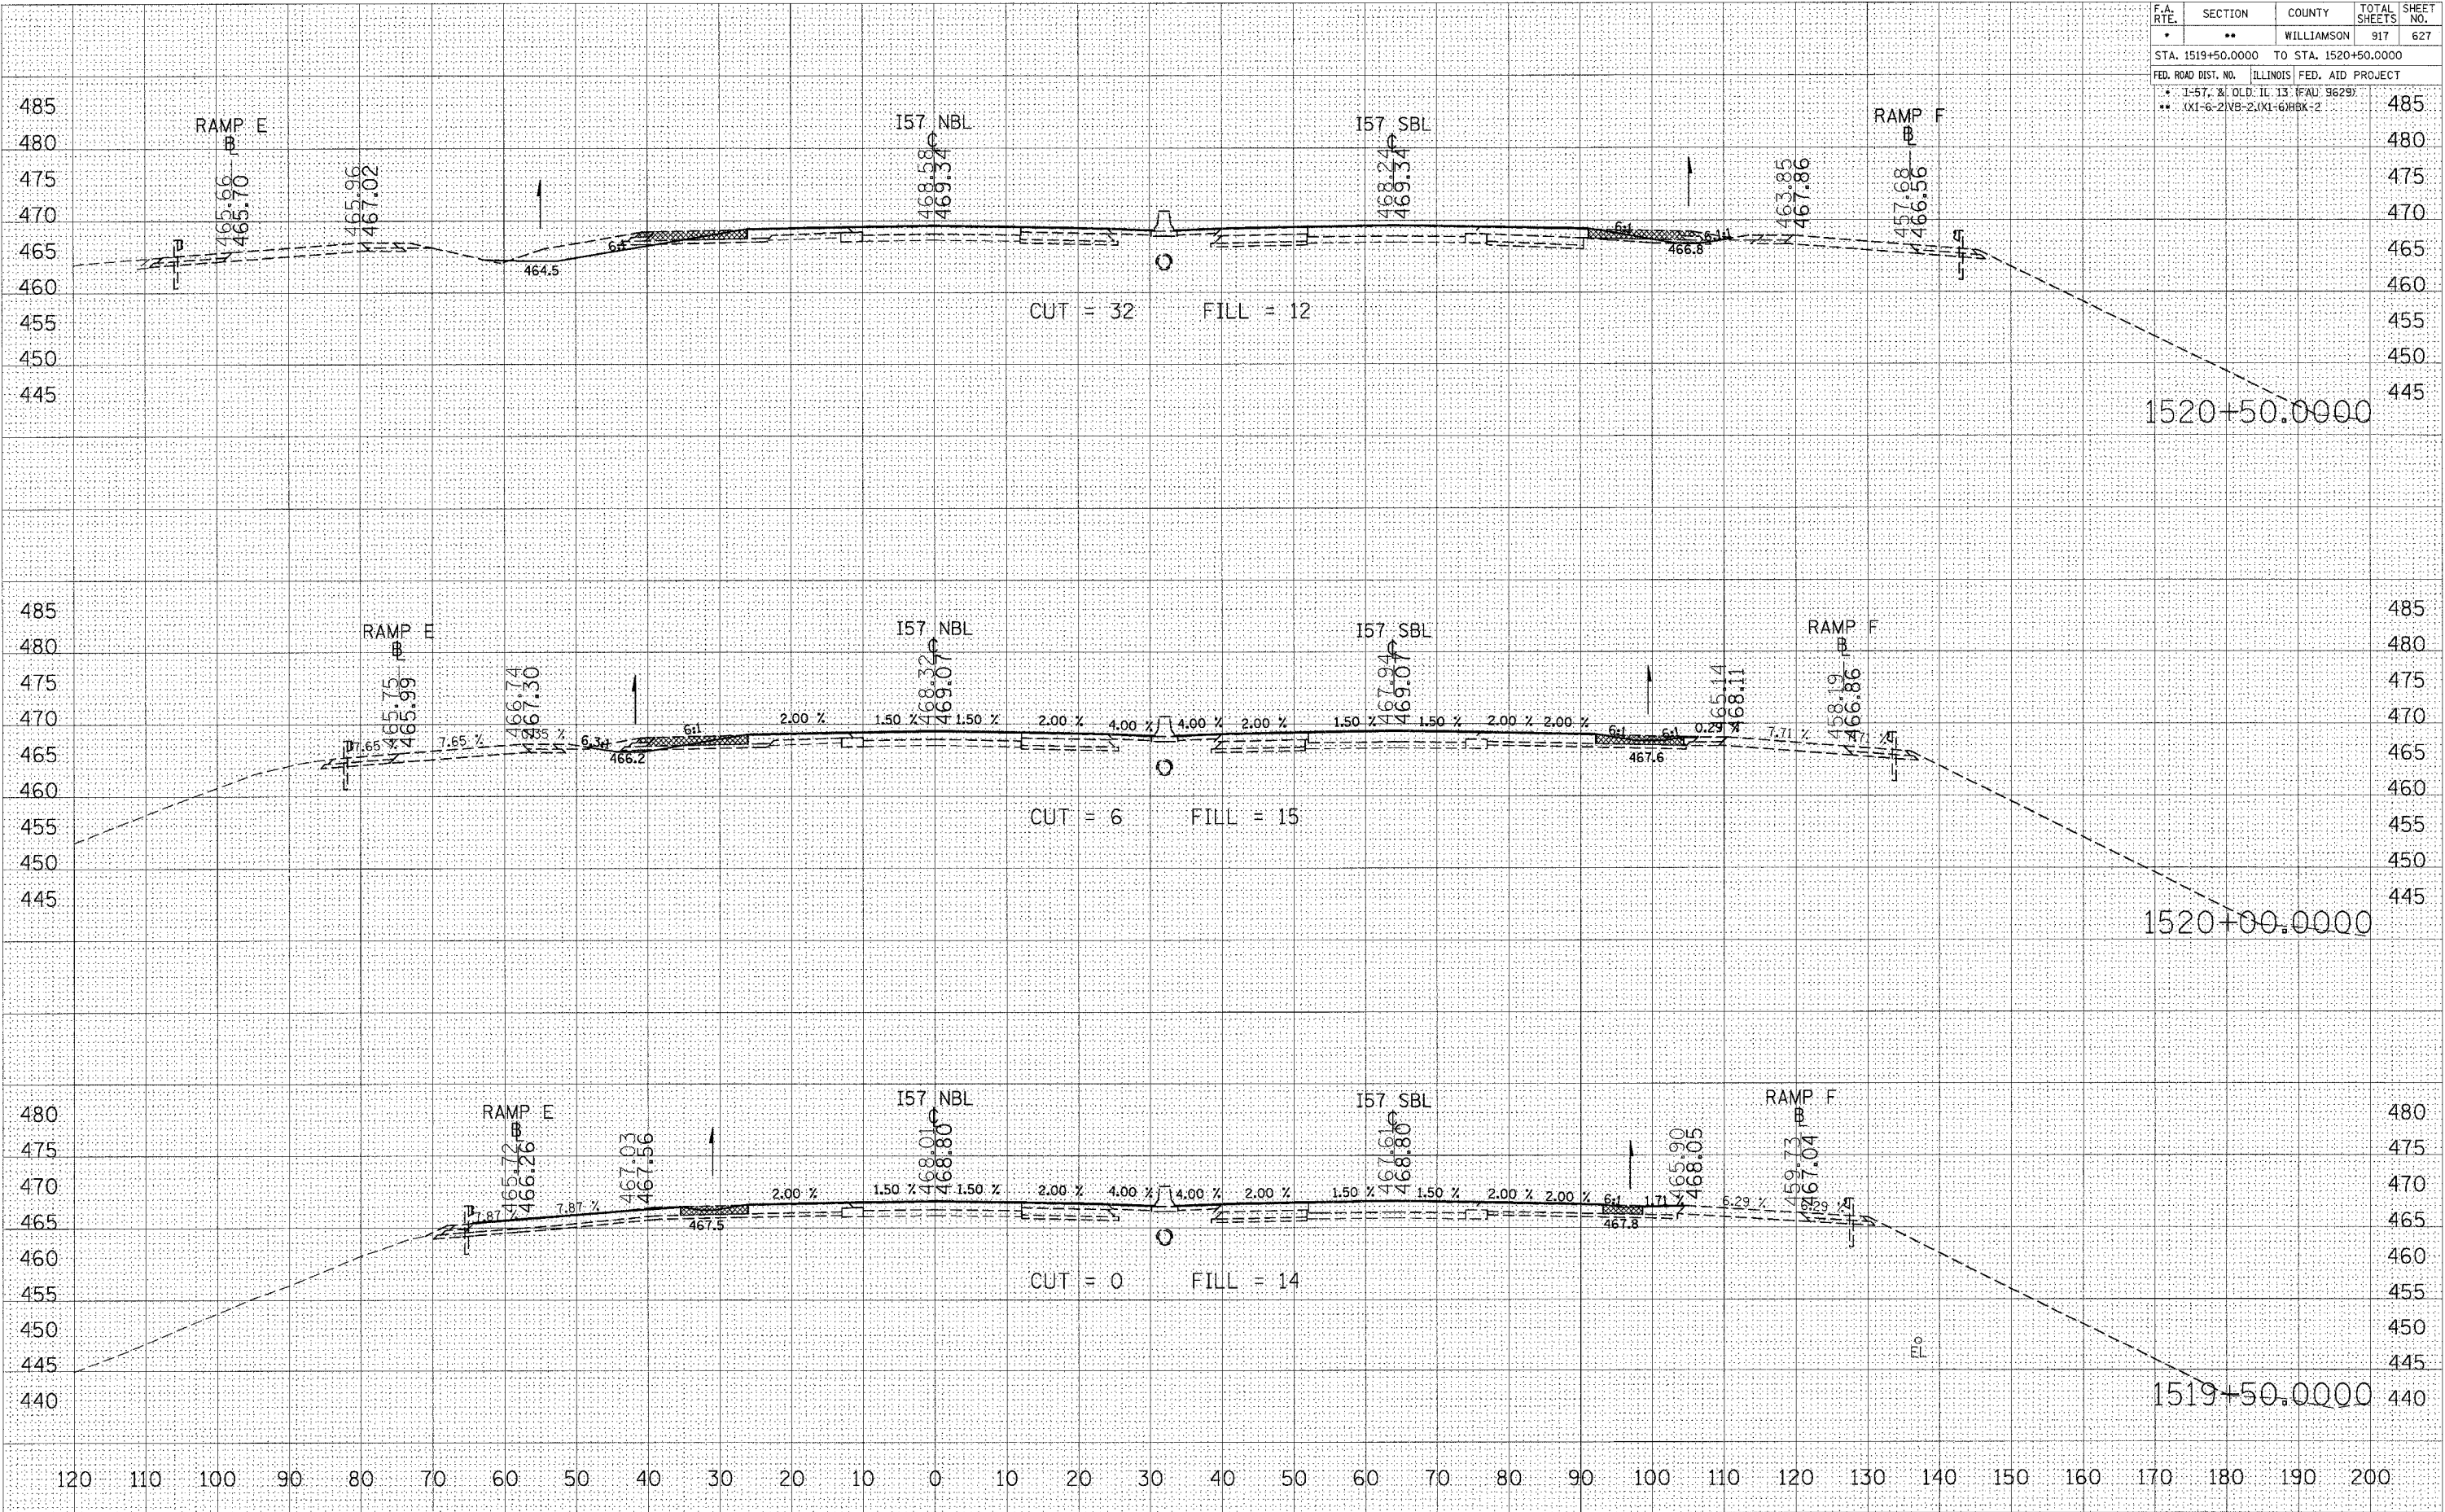

STA 1519+50.0000 TO STA 1520+50.0000 I57 NBL STAGE 8

FINAL SURVEY
NOTE BOOK
NO.

OPTIONAL SURVEY
NO.

PLOT DATE = 12/14/2006
FILE NAME = c:\pvc\m13\j982382\m13\zz57\h0130
PLOT SCALE = 1/8"=1'-0"
USER NAME = tafschel