


F.A. RTE.	SECTION	COUNTY	TOTAL SHEETS	SHEET NO.
*	**	WILLIAMSON	917	635

STA. 1531+50.0000 TO STA. 1532+50.0000

FED. ROAD DIST. NO. ILLINOIS FED. AID PROJECT

\* I-57, & OLD IL 13 (FAU 9629)

\*\* (X1-6-2)VB-2,(X1-6)HBK-2

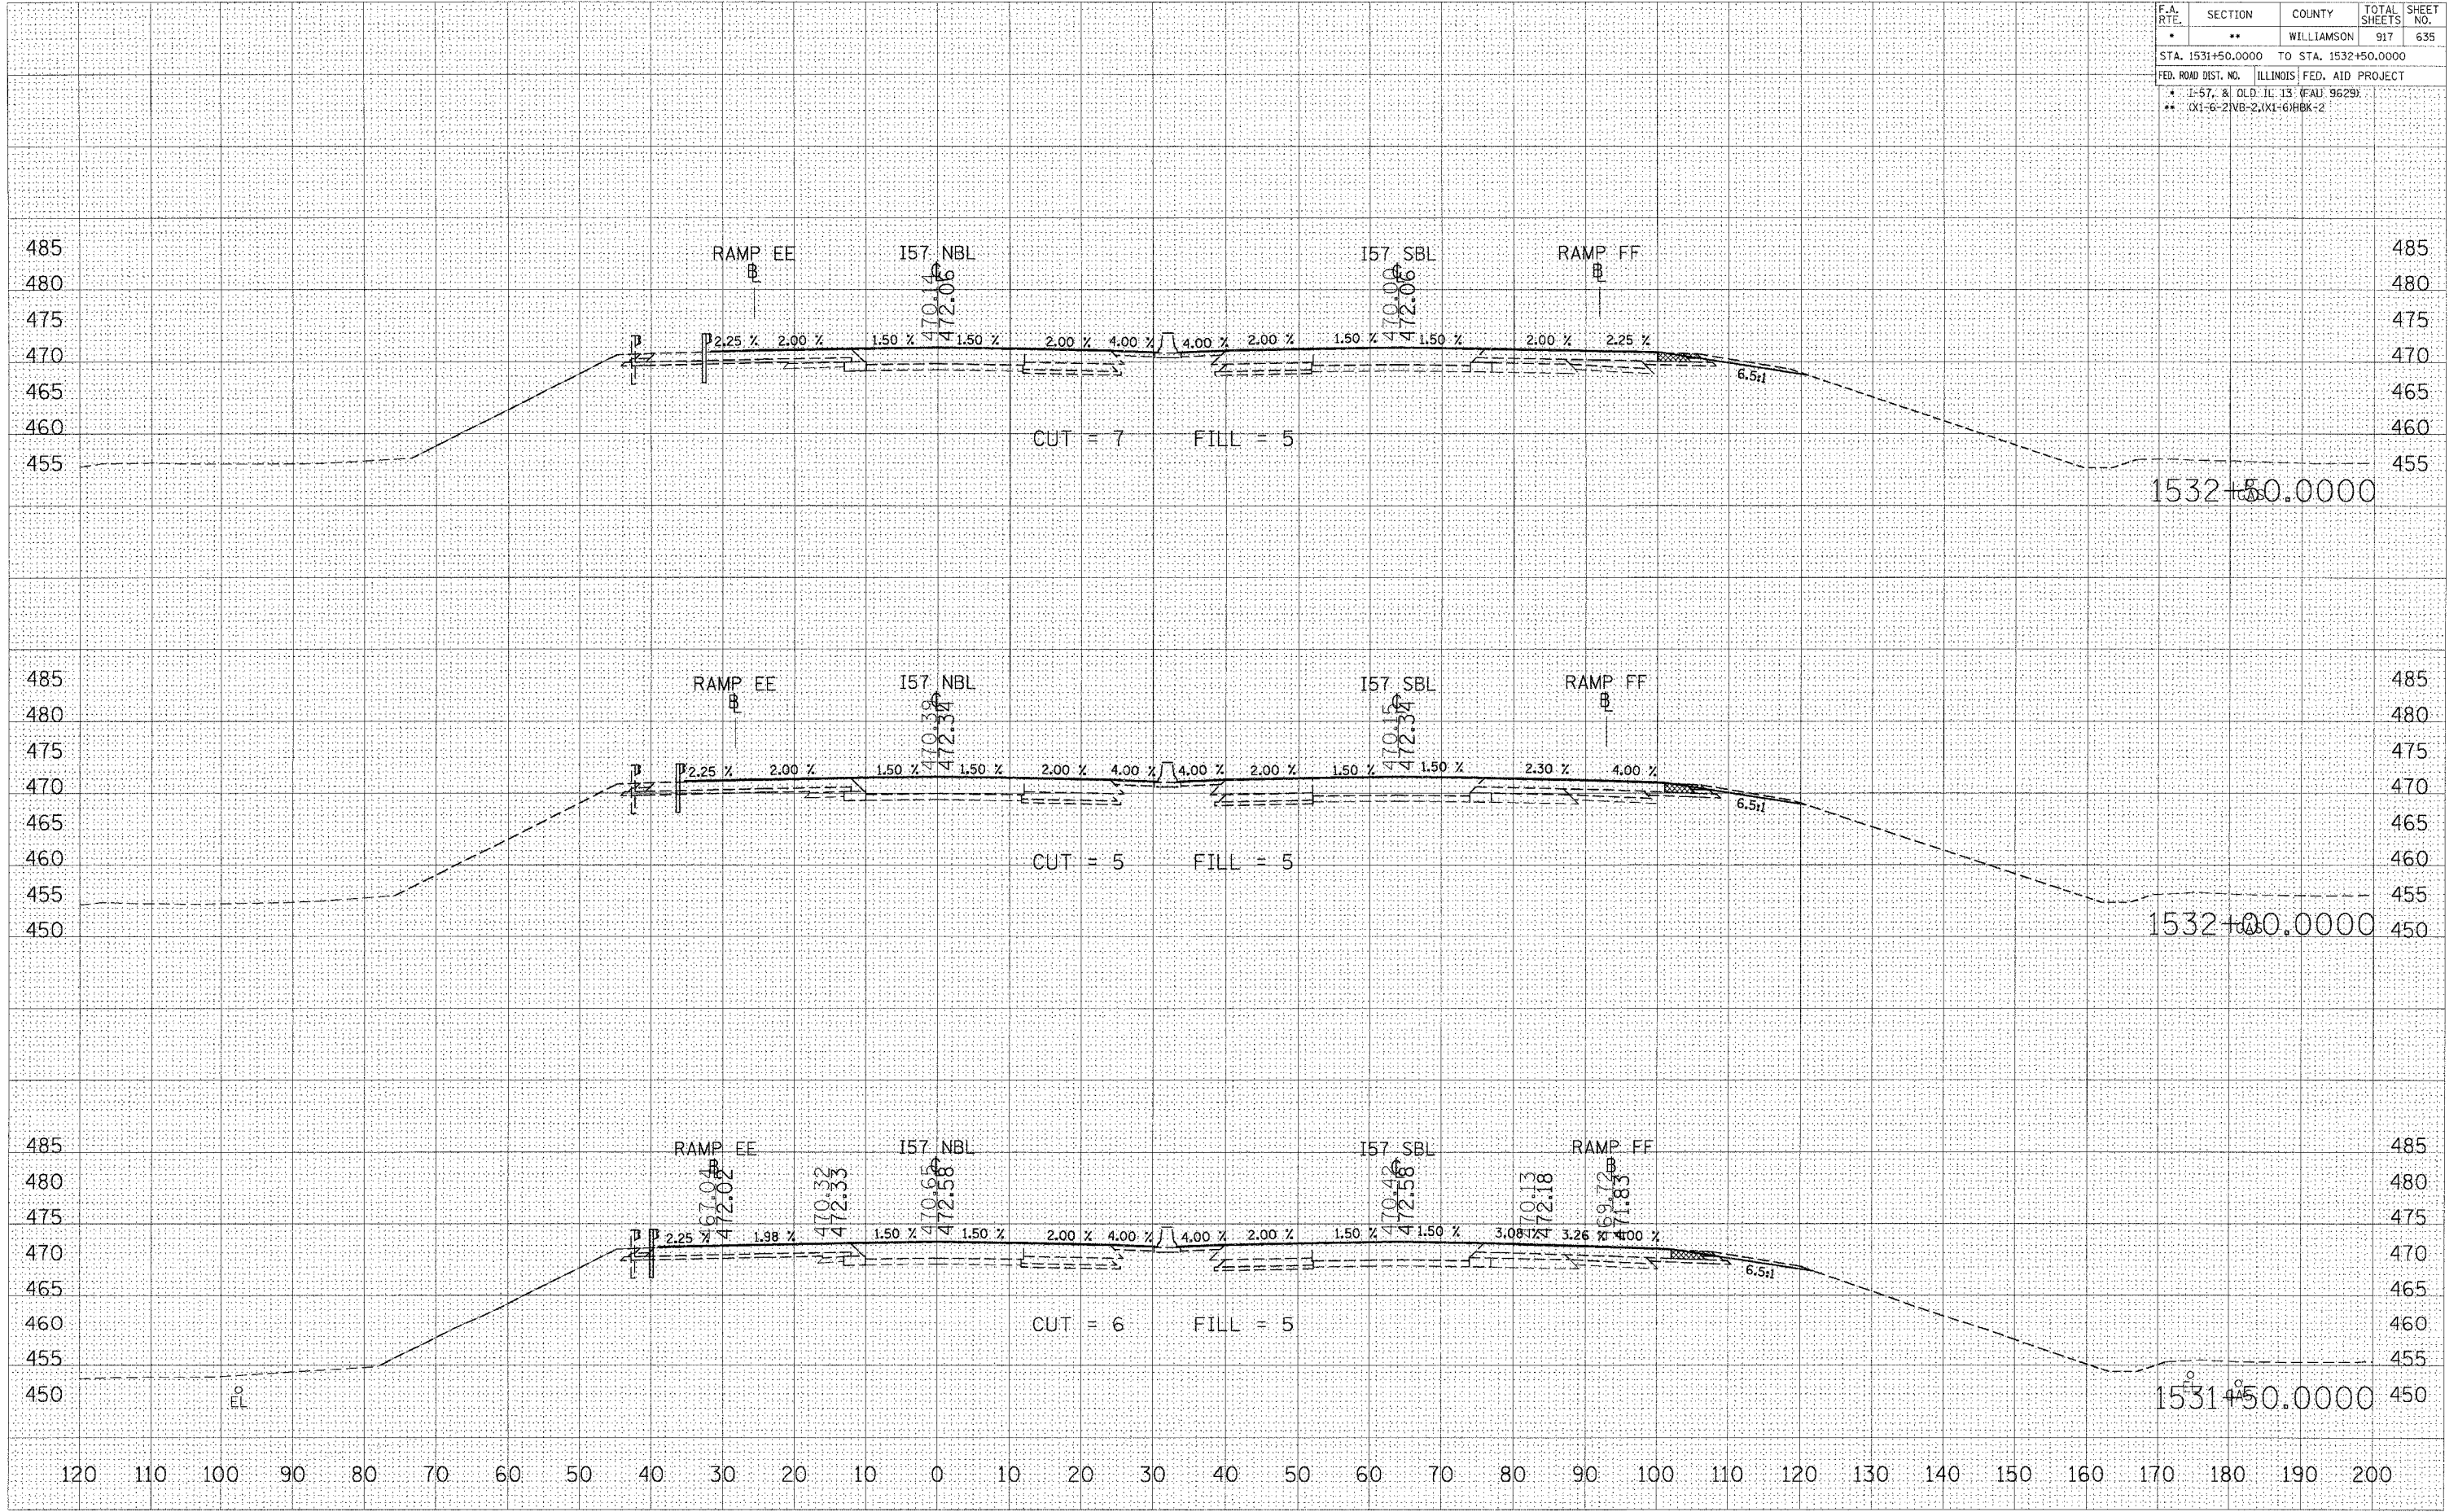

DATE: \_\_\_\_\_ BY: \_\_\_\_\_

FINAL SURVEY: \_\_\_\_\_

EXERCISES PLOTTED: \_\_\_\_\_

NOTE BOOK: \_\_\_\_\_

AREAS CHECKED: \_\_\_\_\_

DATE: \_\_\_\_\_ BY: \_\_\_\_\_

ORIGINAL SURVEY: \_\_\_\_\_

EXERCISES PLOTTED: \_\_\_\_\_

NOTE BOOK: \_\_\_\_\_

AREAS CHECKED: \_\_\_\_\_

PLOT DATE = 12/12/2006

FILE NAME = c:\prowork\98950\stage8\stage8.plt

USER NAME = jefwashed