


F.A. RTE.	SECTION	COUNTY	TOTAL SHEETS	SHEET NO.
*	**	WILLIAMSON	917	636
STA. 1533+00.0000 TO STA. 1534+00.0000				
FED. ROAD DIST. NO. ILLINOIS FED. AID PROJECT				
* I-57, & OLD IL. 13 (FAU 9629)				
** (X1-6-21VB-2)(X1-6)PBK-2				

BY	DATE

BY	DATE

PLOT DATE = 12/12/2006
 FILE NAME = c:\pwworkspace\1533-1534\1533-1534.dwg
 USER NAME = jortwist

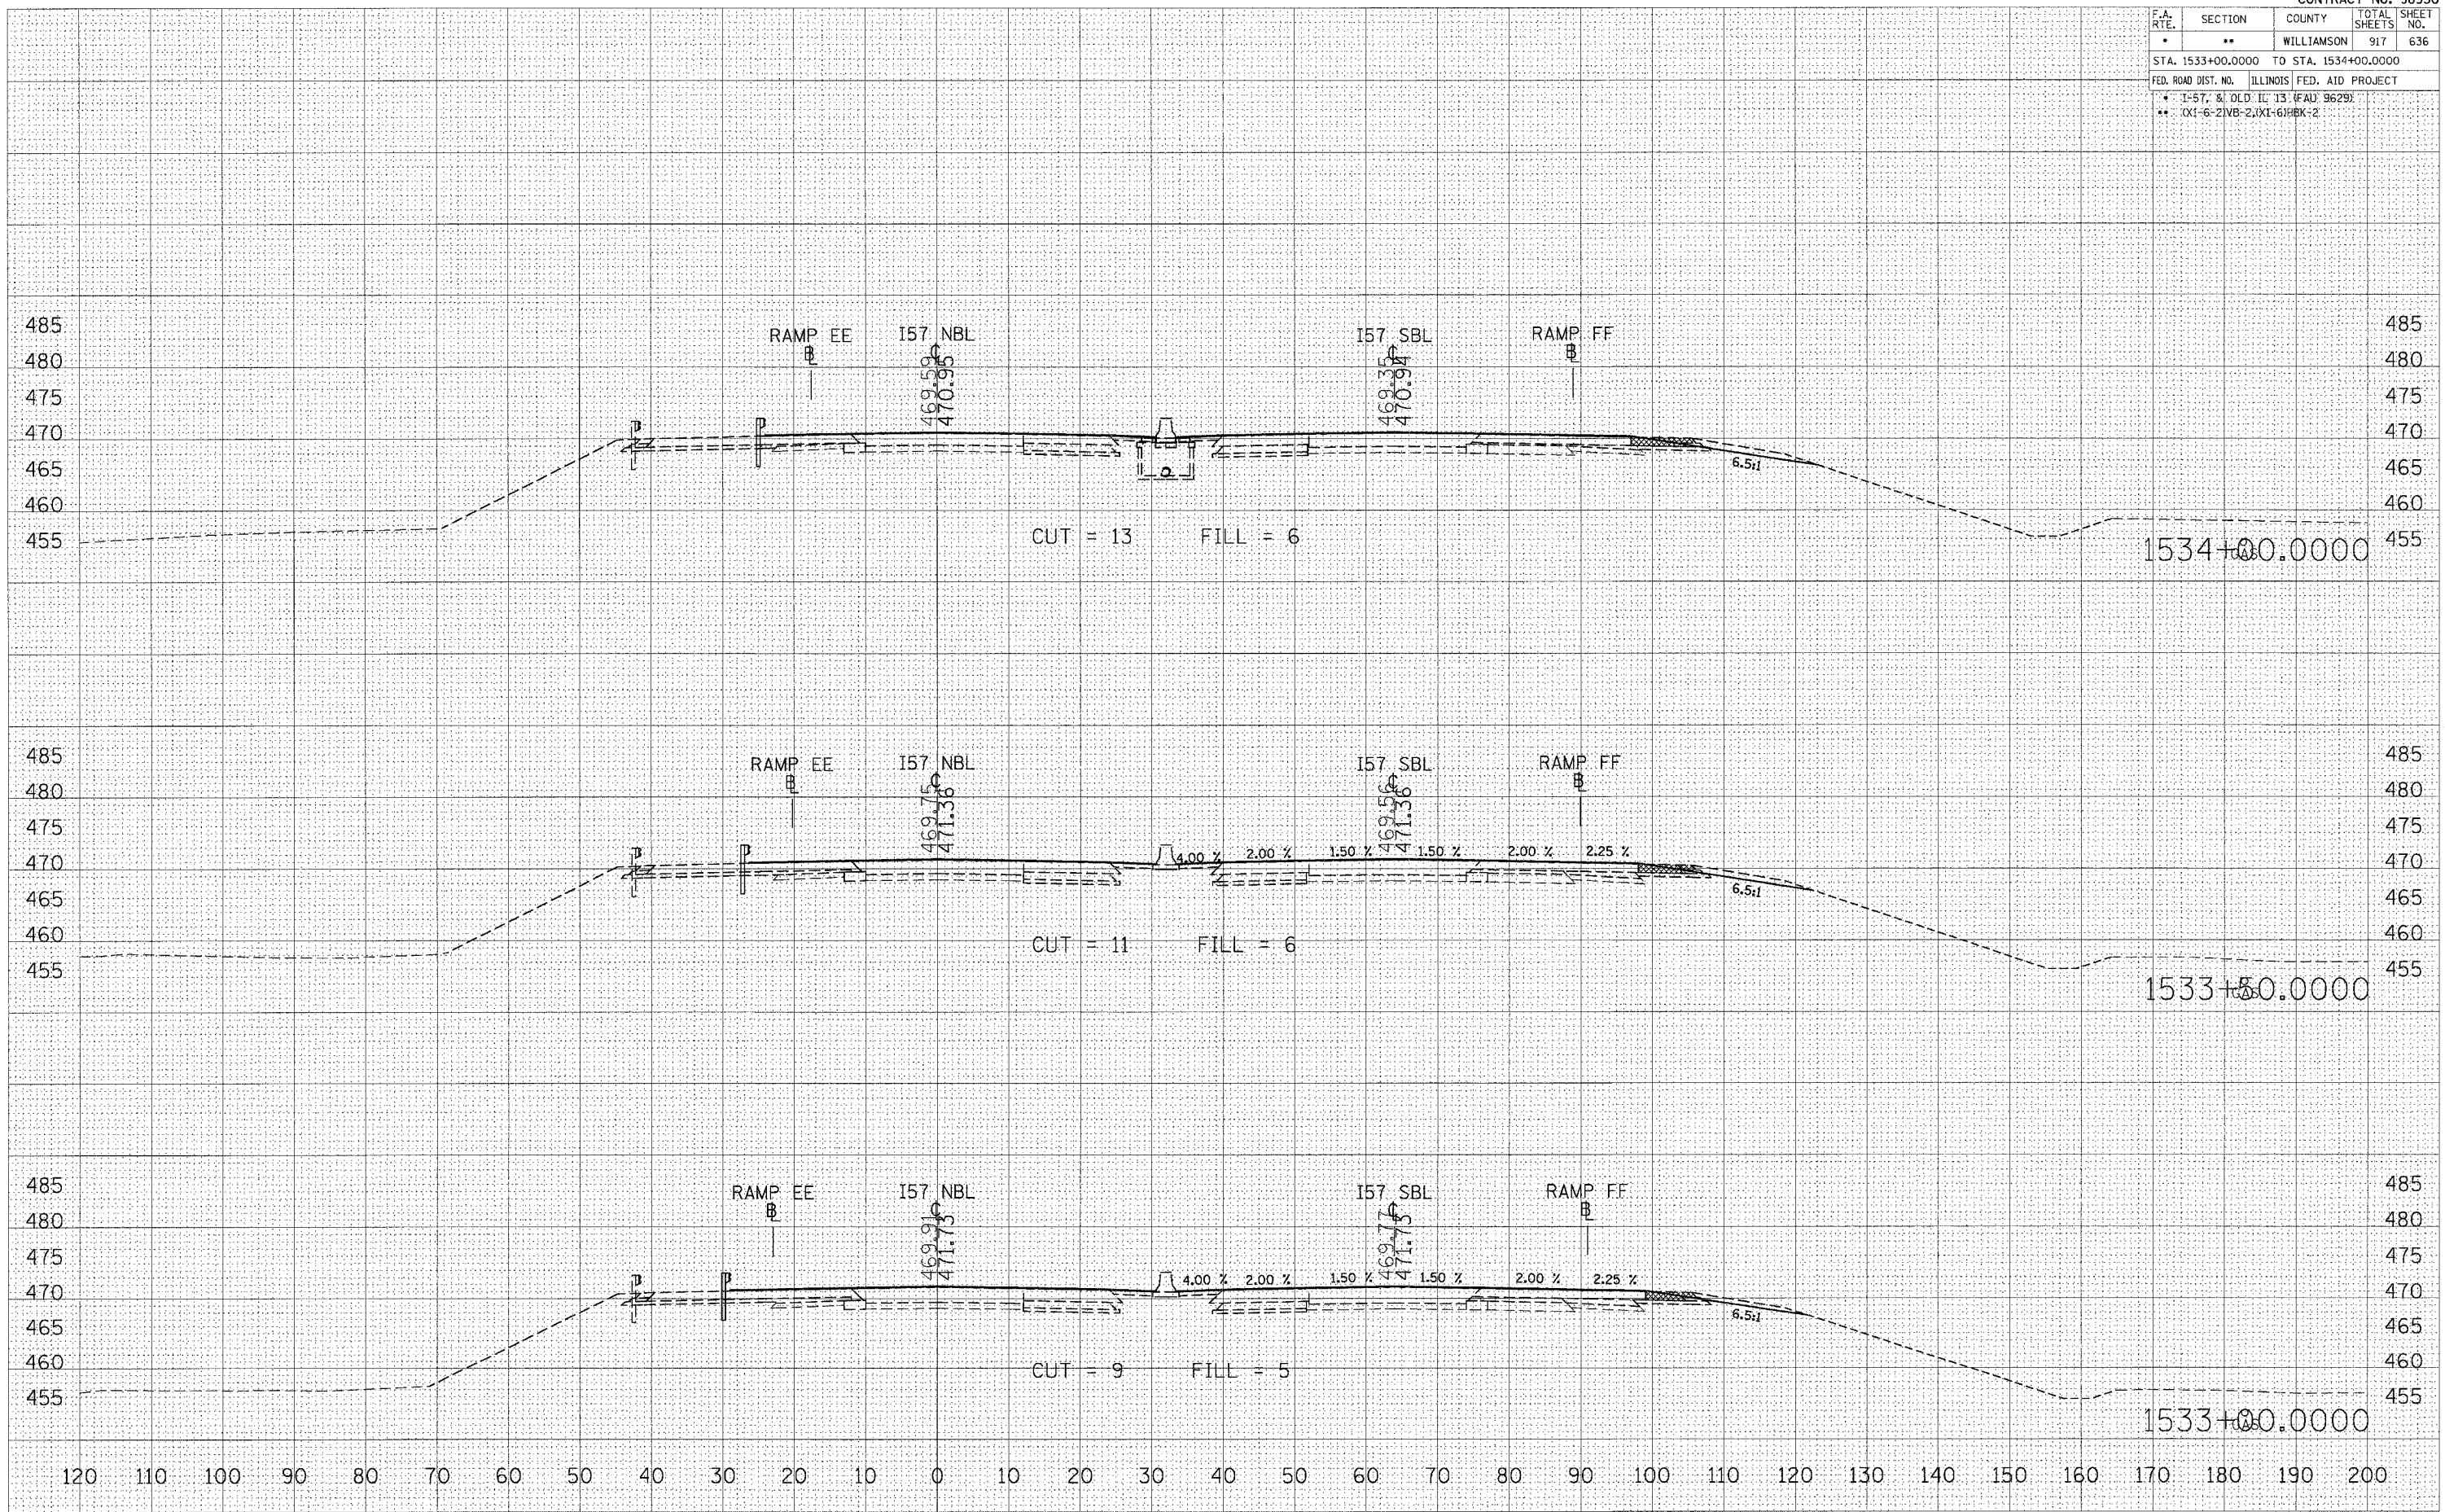

STA 1533+00.0000 TO STA 1534+00.0000 I57 NBL STAGE 8