


F.A. RTE.	SECTION	COUNTY	TOTAL SHEETS	SHEET NO.
*	**	WILLIAMSON	917	640
STA. 1538+50.0000 TO STA. 1539+45.5927				
FED. ROAD DIST. NO. ILLINOIS FED. AID PROJECT				
* 1-57, & OLD ILL. (FA) 9629				
** (X1-6-2)VB-2,(X1-6)HBK-2				

FINAL SURVEY	DATE
SURVEYED	
PLOTTED	
TEMPLATE	
NOTE BOOK	
AREAS CHECKED	
NO.	

ORIGINAL SURVEY	DATE
SURVEYED	
PLOTTED	
TEMPLATE	
NOTE BOOK	
AREAS CHECKED	
NO.	

PLOT DATE = 12/12/2006
 PLOT SCALE = 1" = 40'
 USER NAME = jefvachulj

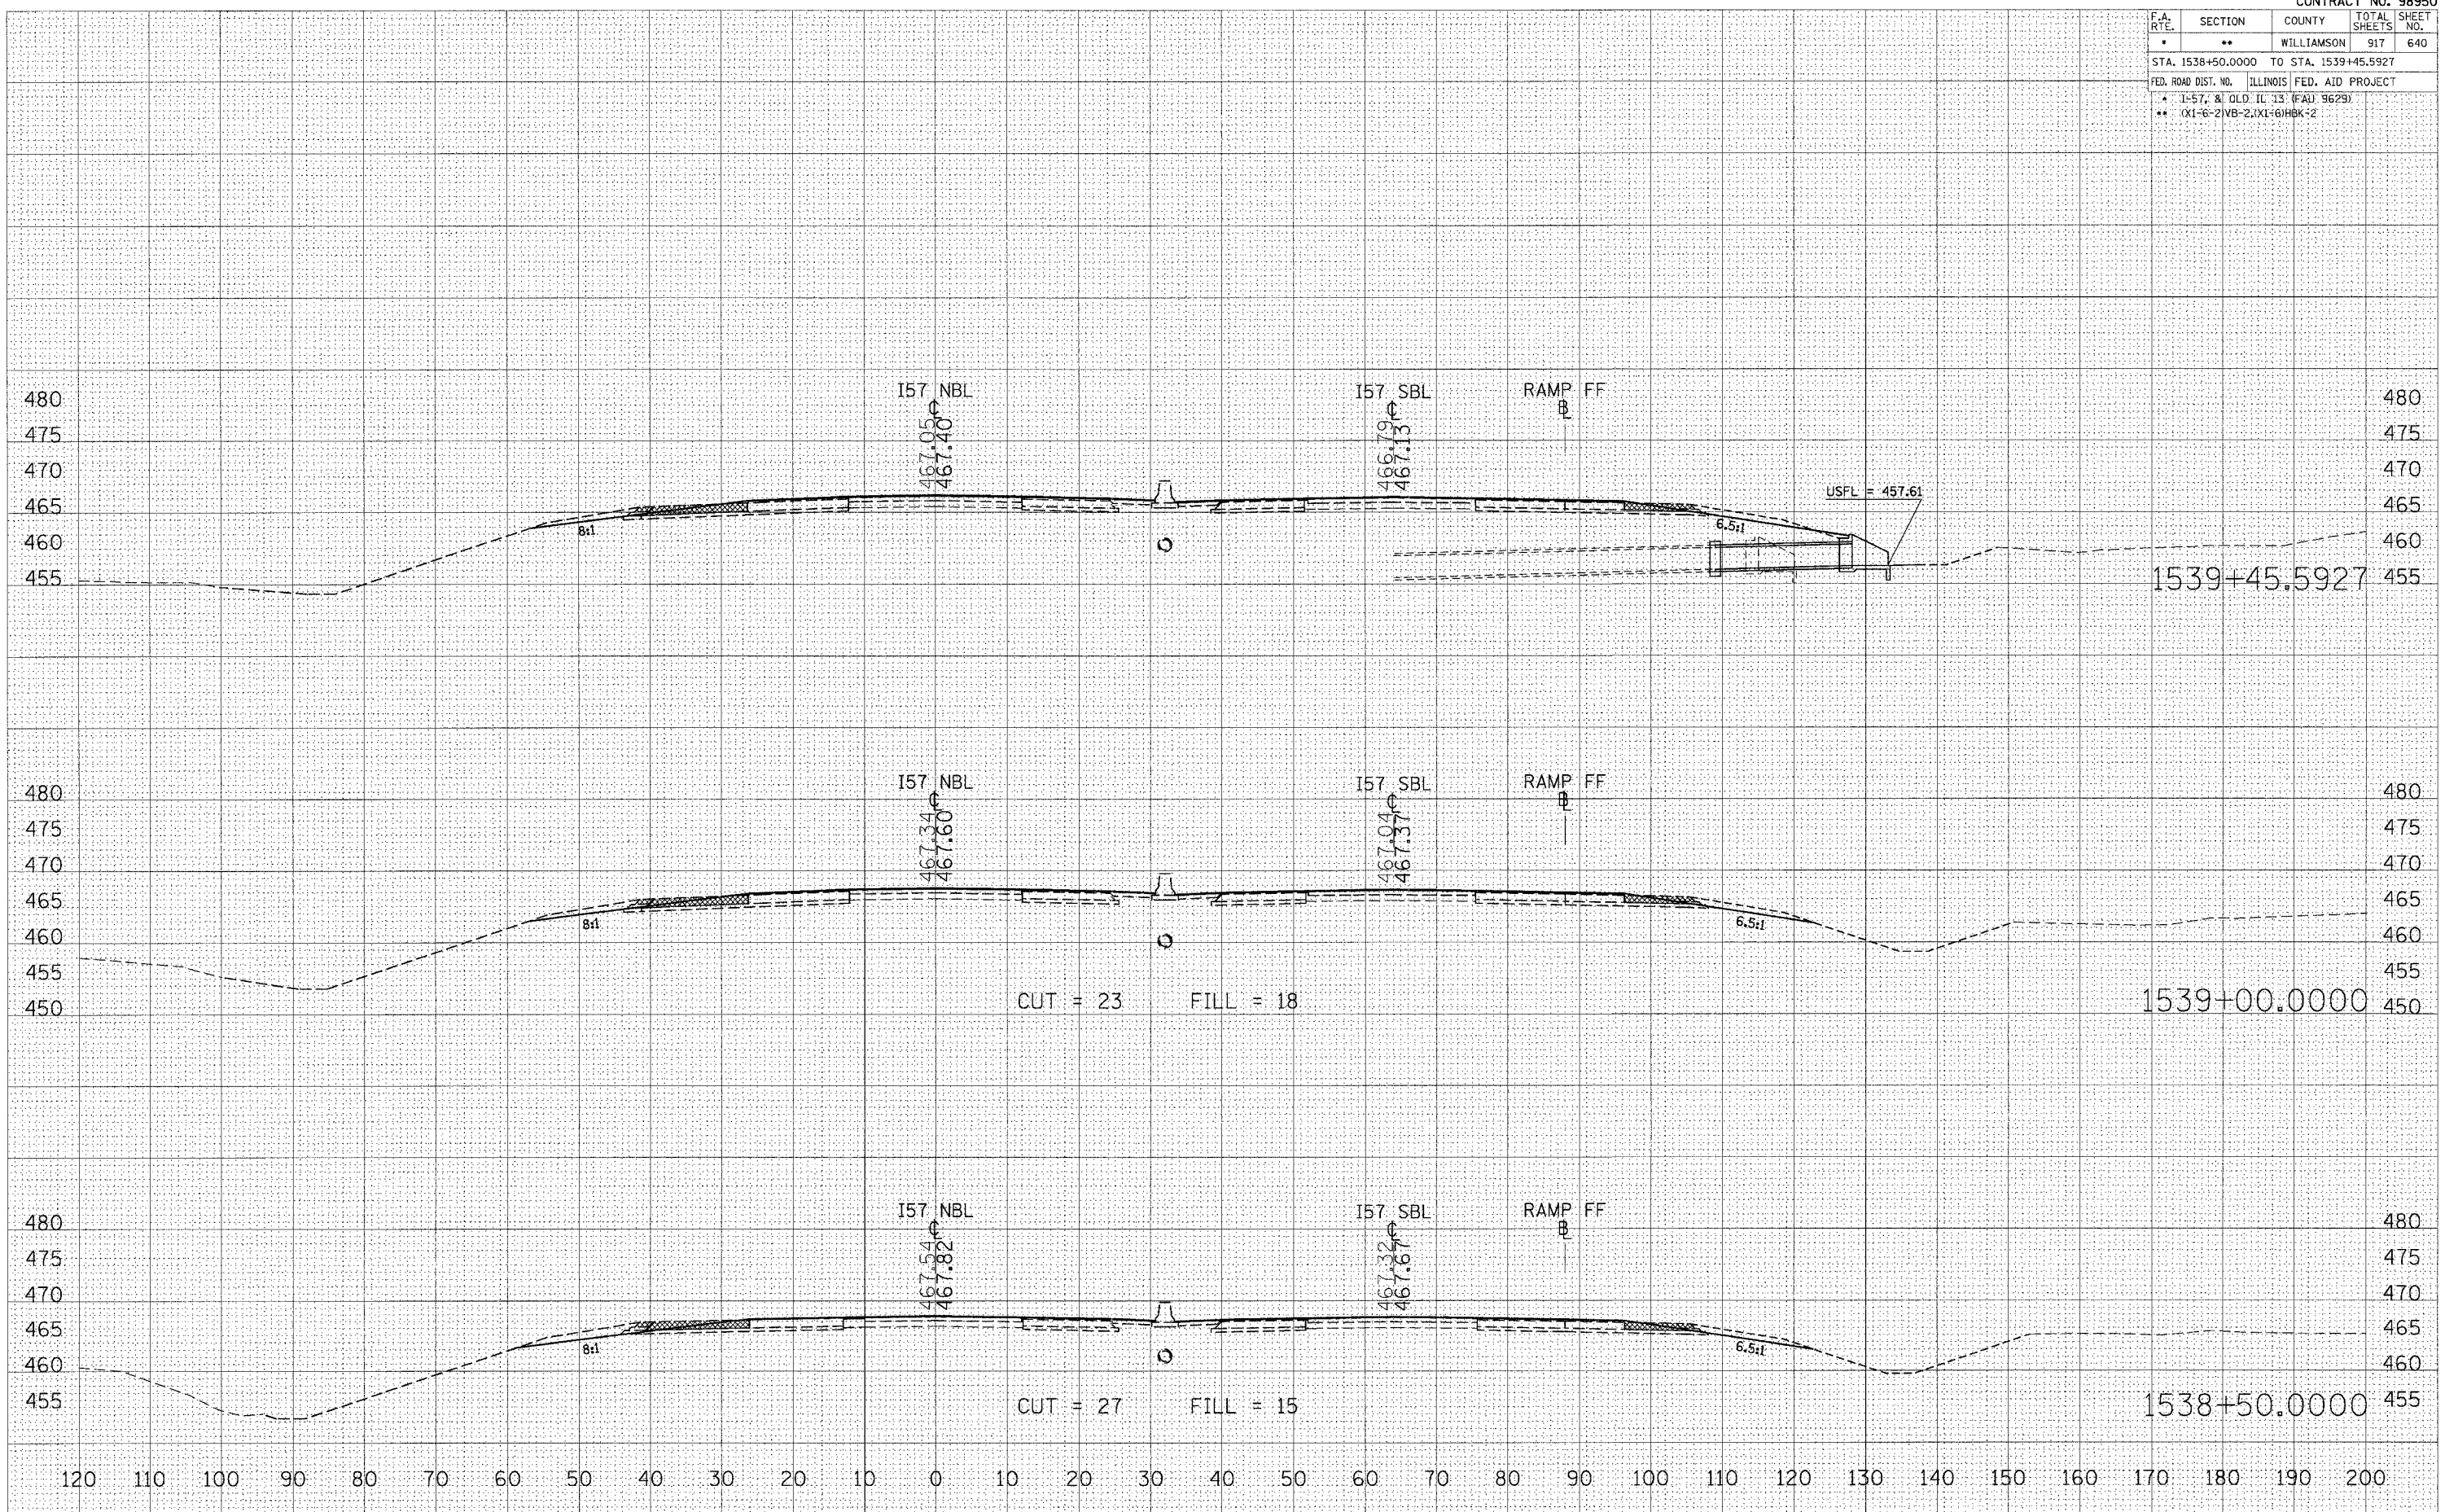

STA 1538+50.0000 TO STA 1539+45.5927 157 NBL STAGE 8