


F.A. RTE.	SECTION	COUNTY	TOTAL SHEETS	SHEET NO.
*	**	WILLIAMSON	917	642
STA. 1541+00.0000 TO STA. 1542+00.0000				
FED. ROAD DIST. NO. ILLINOIS FED. AID PROJECT				
* 1-67, & OLD I.L. 13 (FAU 9629)				
** XX1-6-21VB-21X1-6/HBK-2				

FINAL SURVEY	SURVEYED	DATE
NOTE BOOK	PLOTTED	
NO.	TEMPLATE	
	AREAS CHECKED	

ORIGINAL SURVEY	SURVEYED	DATE
NOTE BOOK	PLOTTED	
NO.	TEMPLATE	
	AREAS CHECKED	

PLOT DATE = 12/12/2006  
 FILE NAME = I:\Projects\98950\1541+00\1541+00.dwg  
 USER NAME = jefwachd

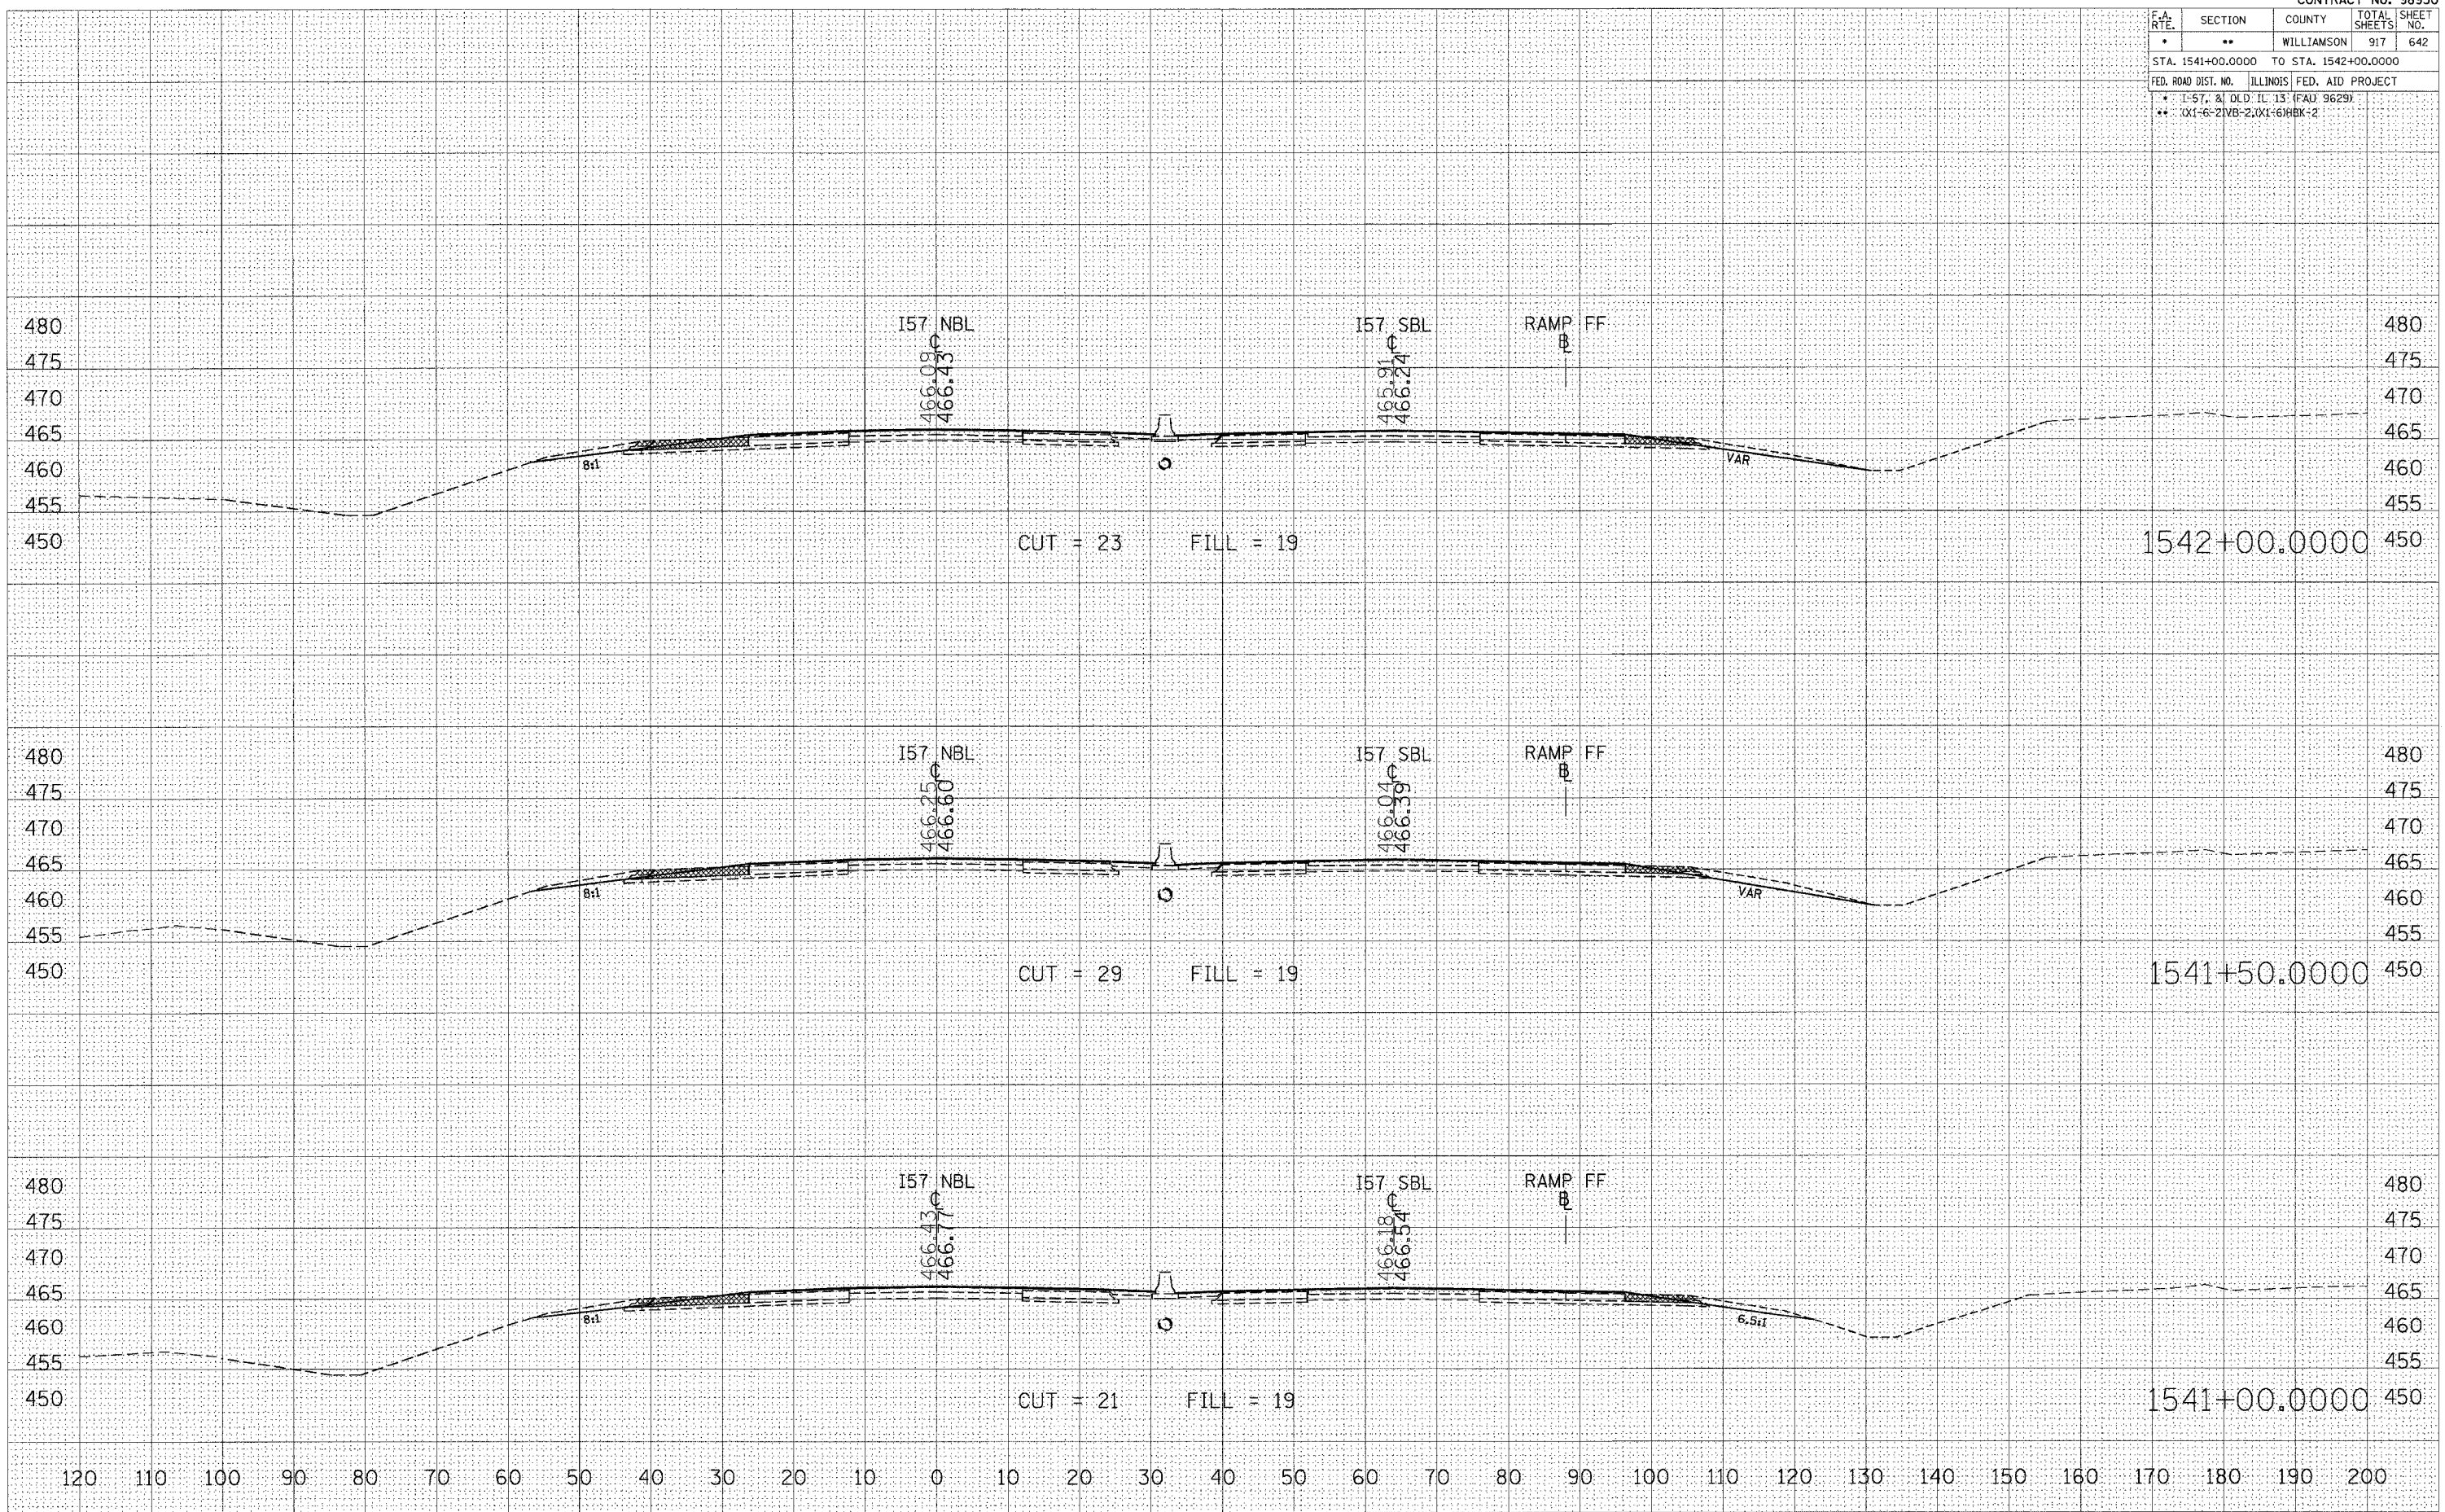

STA 1541+00.0000 TO STA 1542+00.0000 I57 NBL STAGE 8