


F.A. RTE.	SECTION	COUNTY	TOTAL SHEETS	SHEET NO.
*	**	WILLIAMSON	917	643
STA. 1542+50.0000 TO STA. 1543+50.0000				
FED. ROAD DIST. NO. ILLINOIS FED. AID PROJECT				
* 1-57, & OLD. IL. 13 (FAU 9629)				
** (X1-6-2)VB-2(X1-6)HBK-2				

DATE	BY

DATE	BY

ORIGINAL SURVEYED
 SURVEY PLOTTED
 SURVEY TEMPLATE
 SURVEY NOTE BOOK
 SURVEY NO.

PLOT DATE = 12/12/2006
 FILE NAME = 98950\98950.dwg
 USER NAME = jofwchad

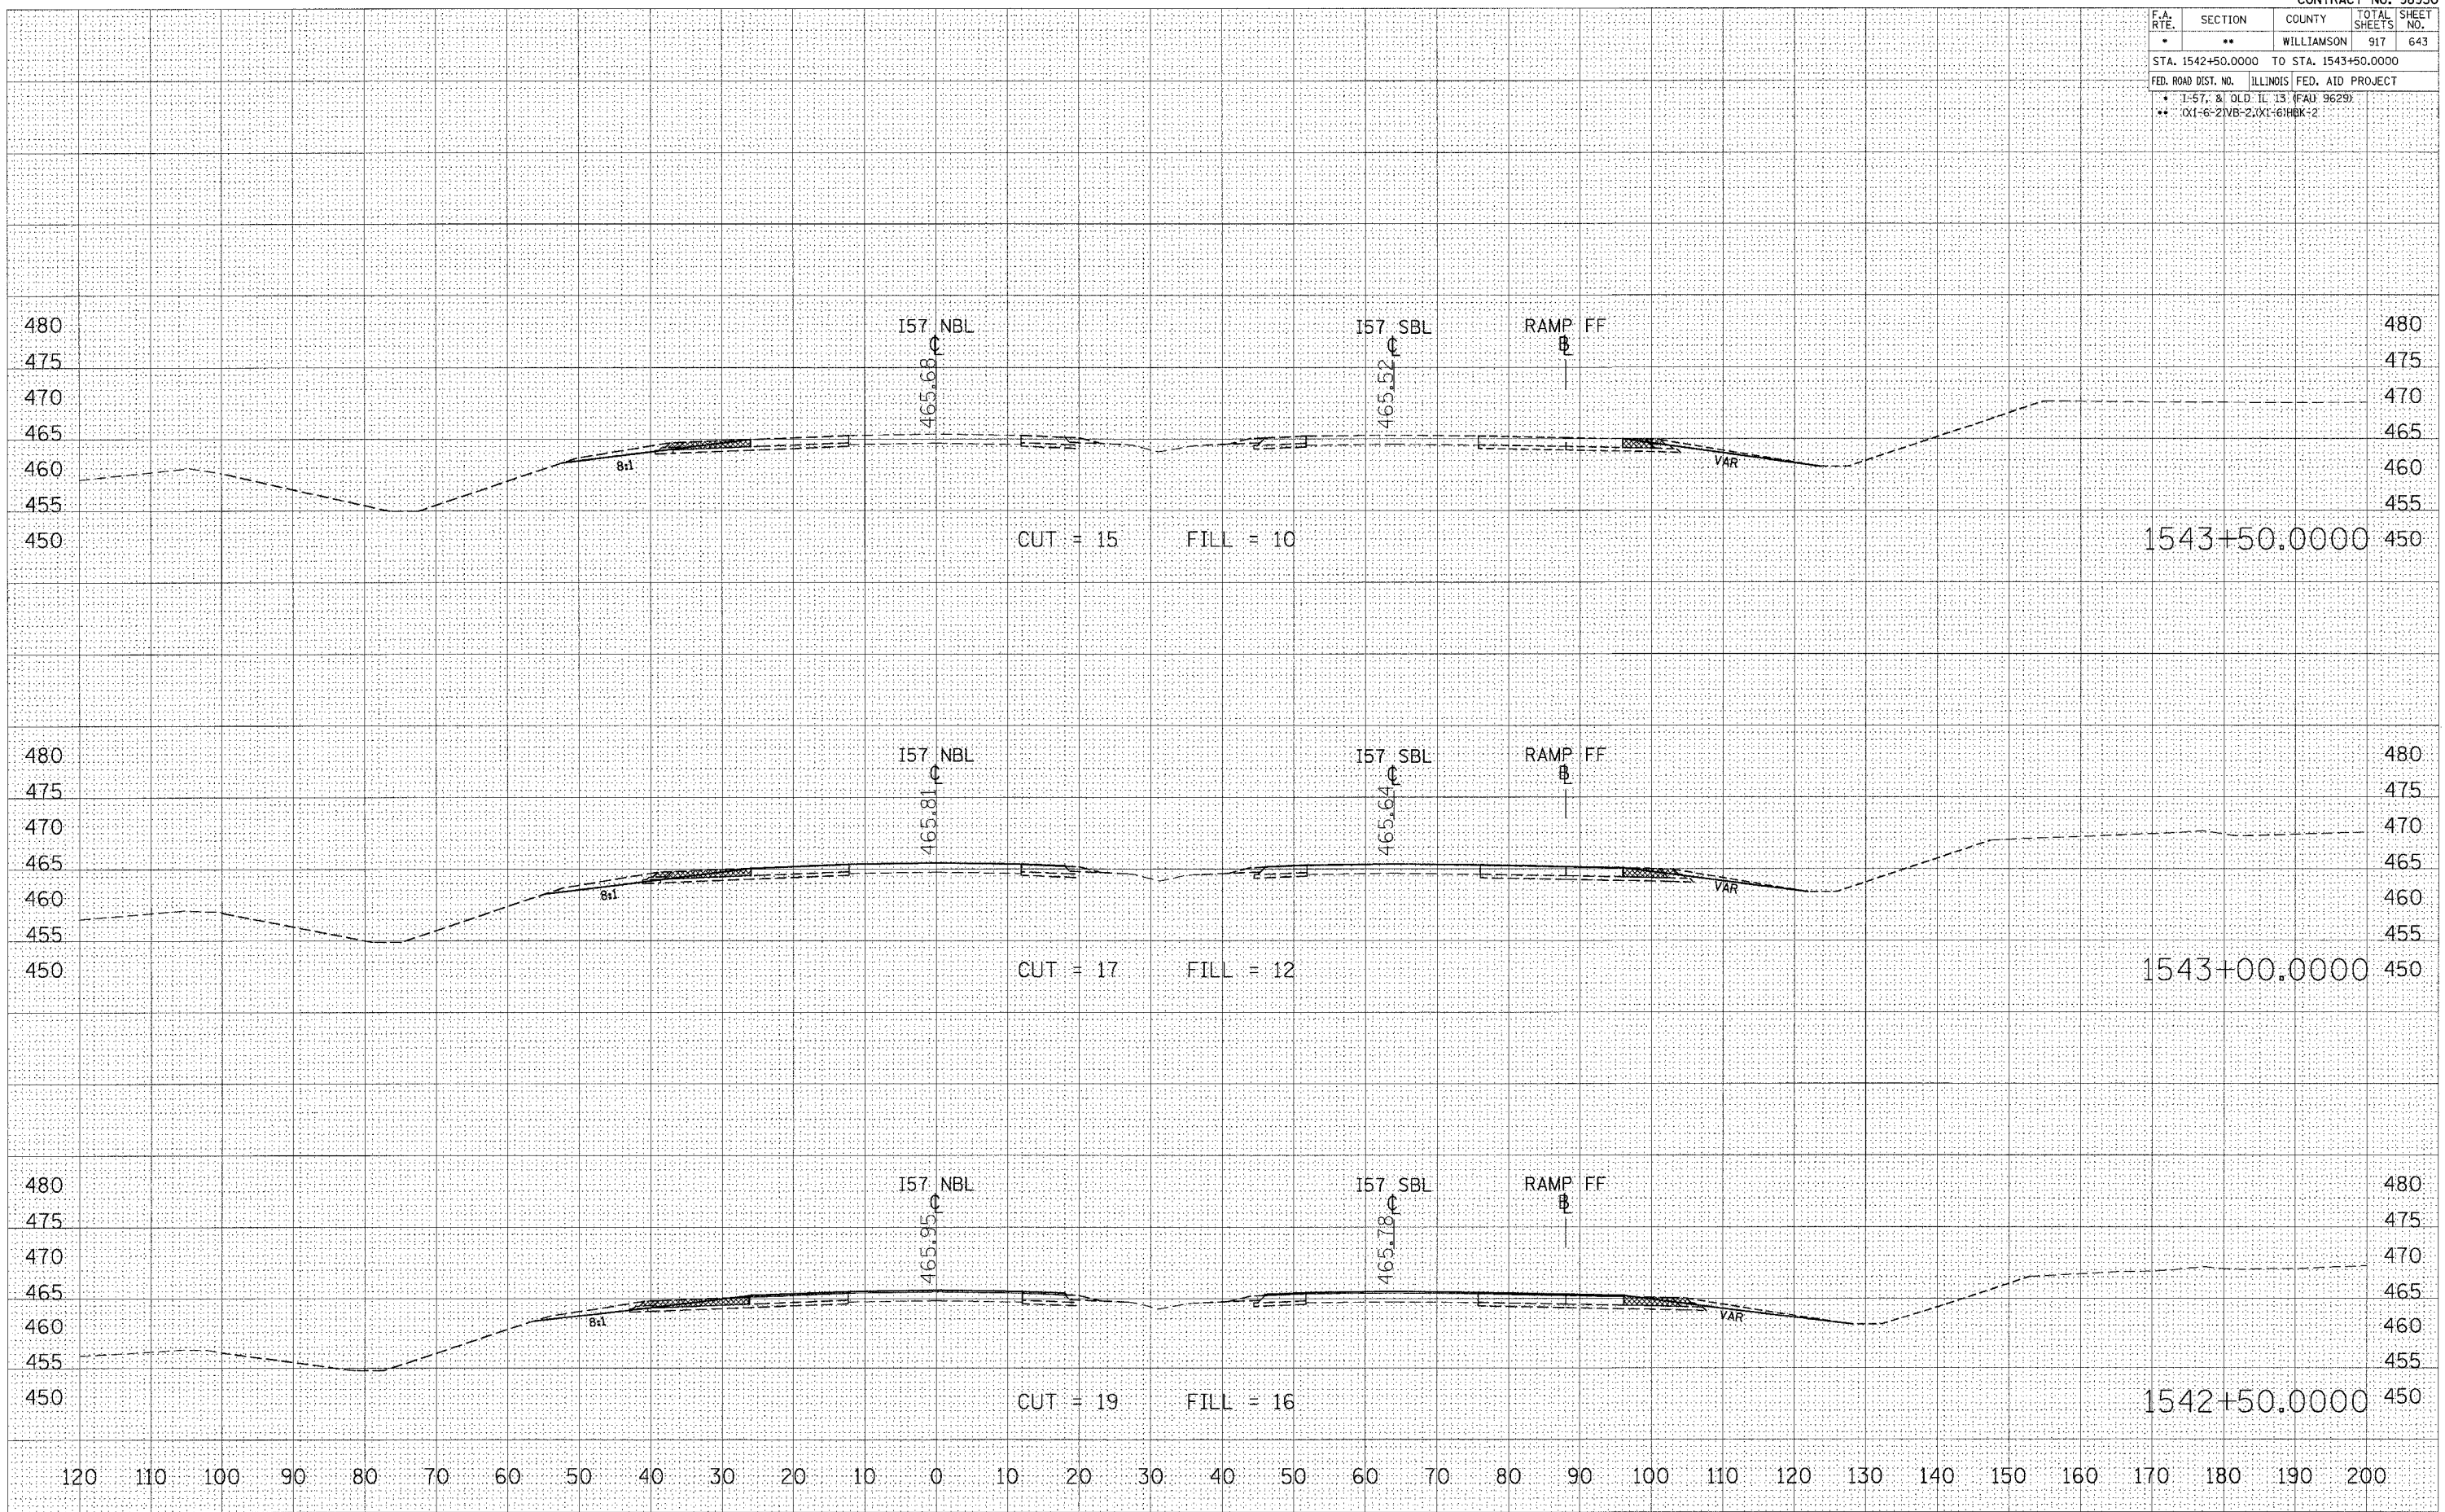

STA 1542+50.0000 TO STA 1543+50.0000 I57 NBL STAGE 8