


F.A. RTE.	SECTION	COUNTY	TOTAL SHEETS	SHEET NO.
*	**	WILLIAMSON	917	645
STA. 1545+19.7244 TO STA. 1546+00.0000				
FED. ROAD DIST. NO. ILLINOIS FED. AID PROJECT				
* I-57, 8 OLD IL 13 (FAU 9629)				
** (X1-6-2)VB-2;(X1-6)HBK-2				

DATE	
BY	
NO.	
AREAS CHECKED	
TEMPLATE	
NOTE BOOK	
PLOTTED	
SURVEYED	
FINAL SURVEY	

DATE	
BY	
NO.	
AREAS CHECKED	
TEMPLATE	
NOTE BOOK	
PLOTTED	
SURVEYED	
ORIGINAL SURVEY	

PLOT DATE = 12/12/2006
 FILE NAME = I:\Projects\98950\98950.dwg
 USER NAME = jofwchad

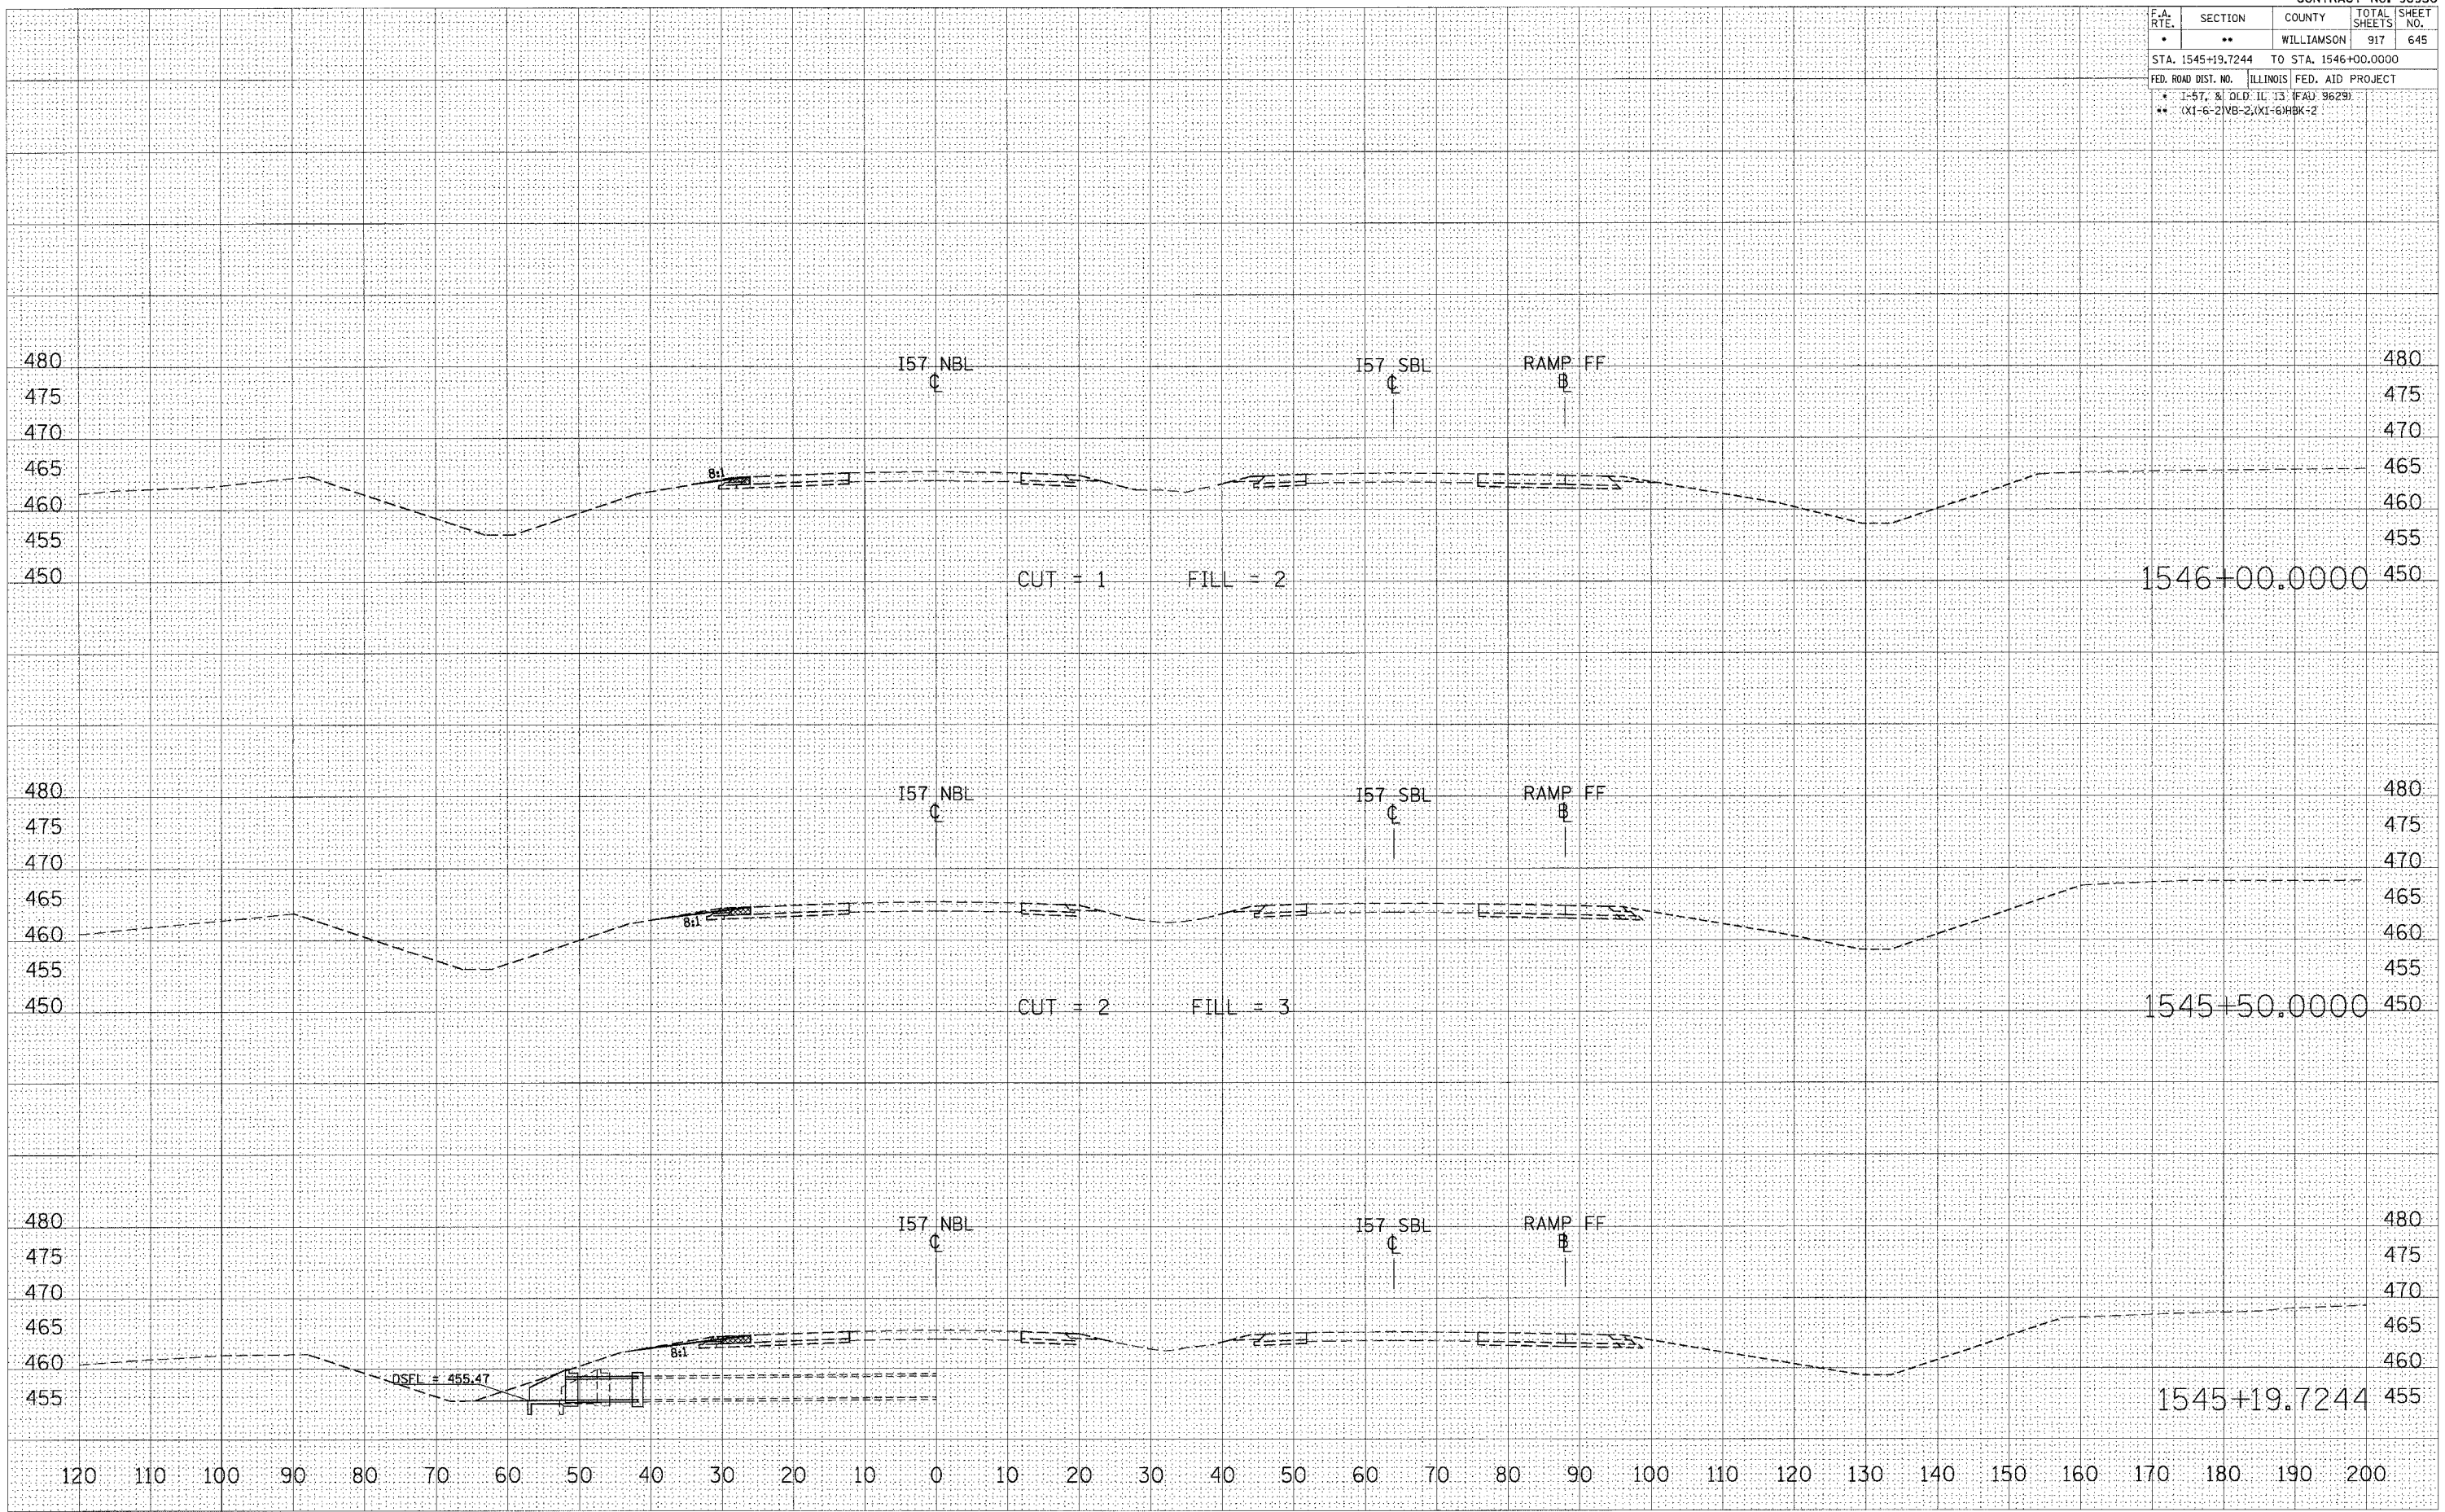

STA 1545+19.7244 TO STA 1546+00.0000 I57 NBL STAGE 8