

F.A. RTE.	SECTION	COUNTY	TOTAL SHEETS	SHEET NO.
*	*	WILLIAMSON	917	647
STA.		TO STA.		
FED. ROAD DIST. NO.	ILLINOIS	FED. AID PROJECT		
* I-57, & OLD IL 13 (FAU 9629)				
** (X1-6-2)VB-2,(X1-6)HBK-2				

☐ FAU 9629  
(OLD IL RTE 13)

LT. STA. 754+63  
PCC SURFACE REMOVAL-BUTT JOINT


CORRUGATED MEDIAN REMOVAL  
CORRUGATED MEDIAN

PROJECT BEGINS  
STA. 753+20  
BITUMINOUS SURFACE REMOVAL-BUTT JOINT

750+00

755+00


CONSTRUCTION LIMITS  
(TYP)

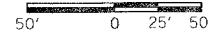

PLAN	DATE
DESIGNED	
PLOTTED	
ALIGNMENT CHECKED	
GRADES CHECKED	
NOTE BOOK NO.	
CADD FILE NAME	

PROFILE	DATE
SURVEYED	
DESIGNED	
GRADES CHECKED	
STRUCTURE NOTATION CHECKED	
NOTE BOOK NO.	
CADD FILE NAME	

PLOT DATE = 12/16/2016  
FILE NAME = s:\p\meta\982682\old3\old3.dgn  
USER NAME = hudson

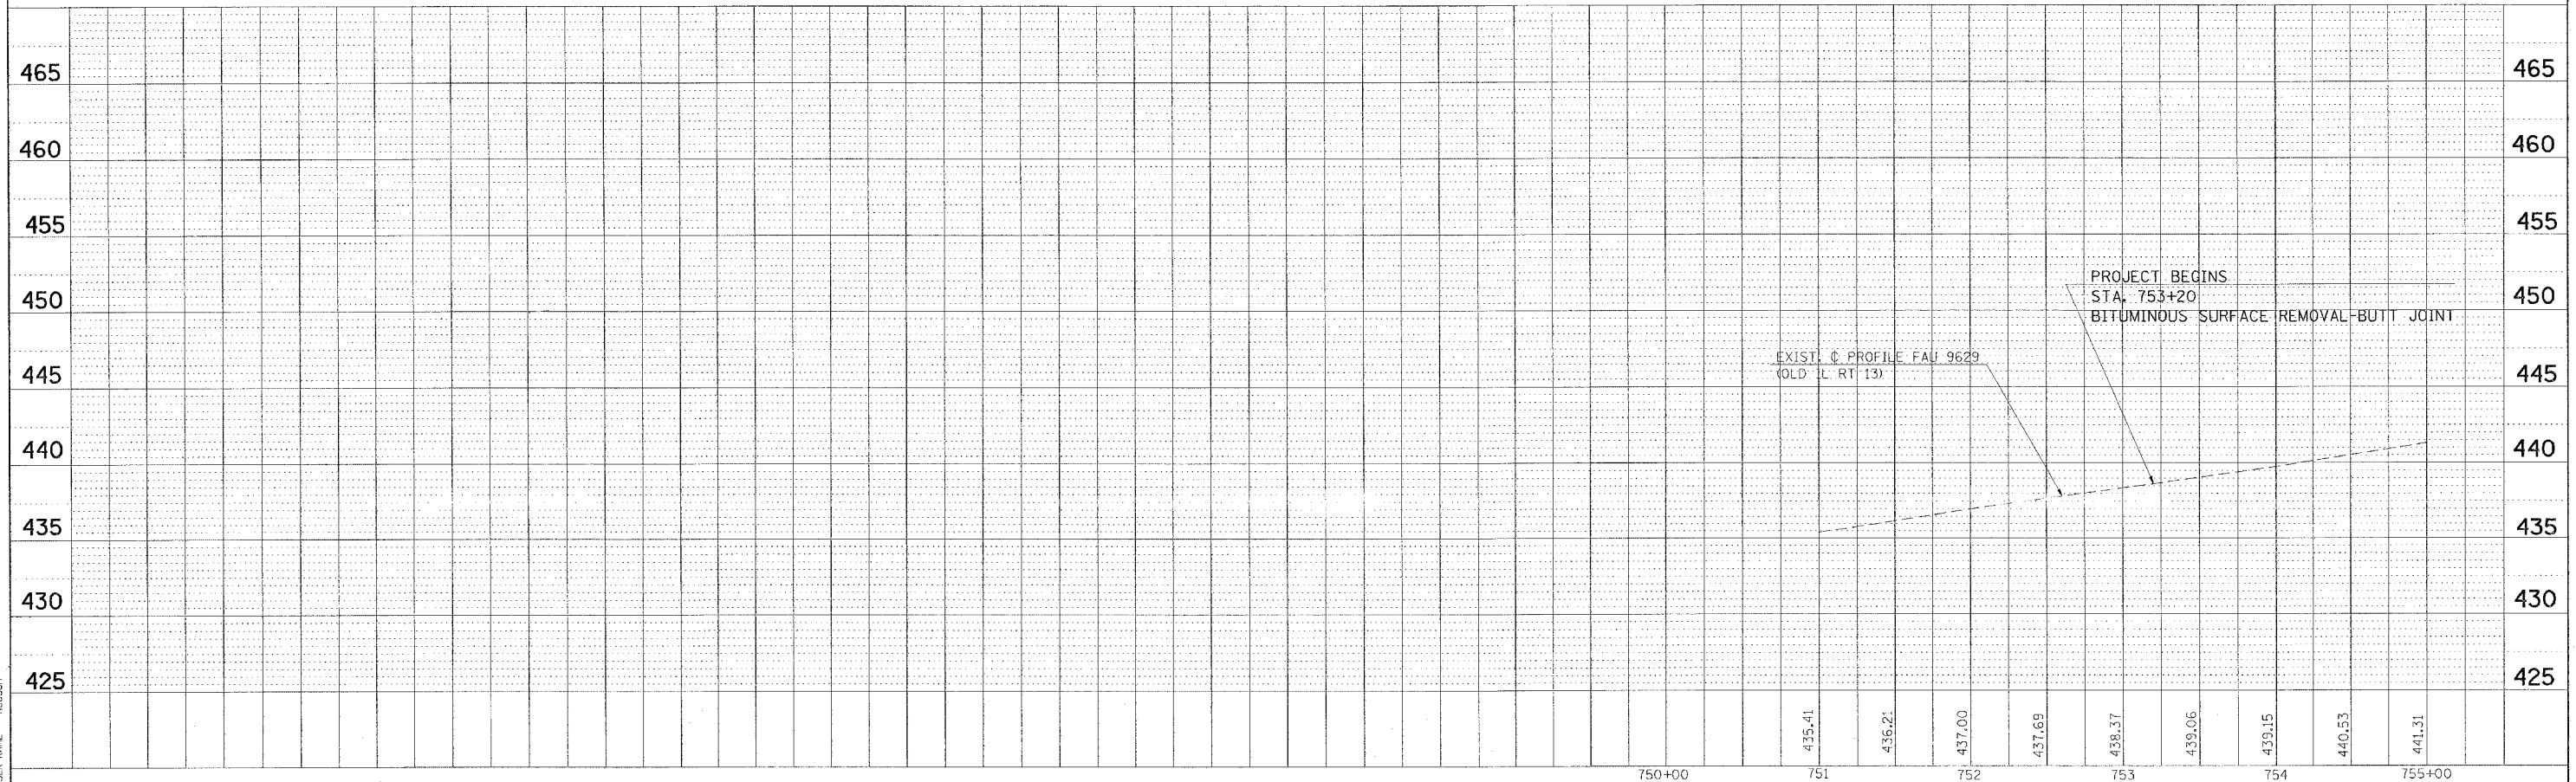

OLD IL 13 PLAN- PROFILE STA. 750+00 TO STA. 755+00