


F.A. RTE.	SECTION	COUNTY	TOTAL SHEETS	SHEET NO.
*	*	WILLIAMSON	917	650
STA. TO STA.				
FED. ROAD DIST. NO. ILLINOIS FED. AID PROJECT				
* I-57, & OLD IL 13 (FAU 9629)				
** (X1-6-2)VB-2, (X1-6)HBK-2				



STAGE 1 NOTES

1. CLOSE WB OLD IL 13 TO ONE LANE.
2. PLACE DRUMS ALONG EB OLD IL 13.
3. REMOVE EXISTING MEDIAN.
4. CONSTRUCT 8" TEMPORARY PAVEMENT.

LT. AND RT. STA. 763+10.5 TO STA. 771+25.3
 REMOVE EXISTING BITUMINOUS MEDIAN AND COMBINATION CURB AND GUTTER
 CONSTRUCT TEMPORARY BITUMINOUS PAVEMENT 8" THICK

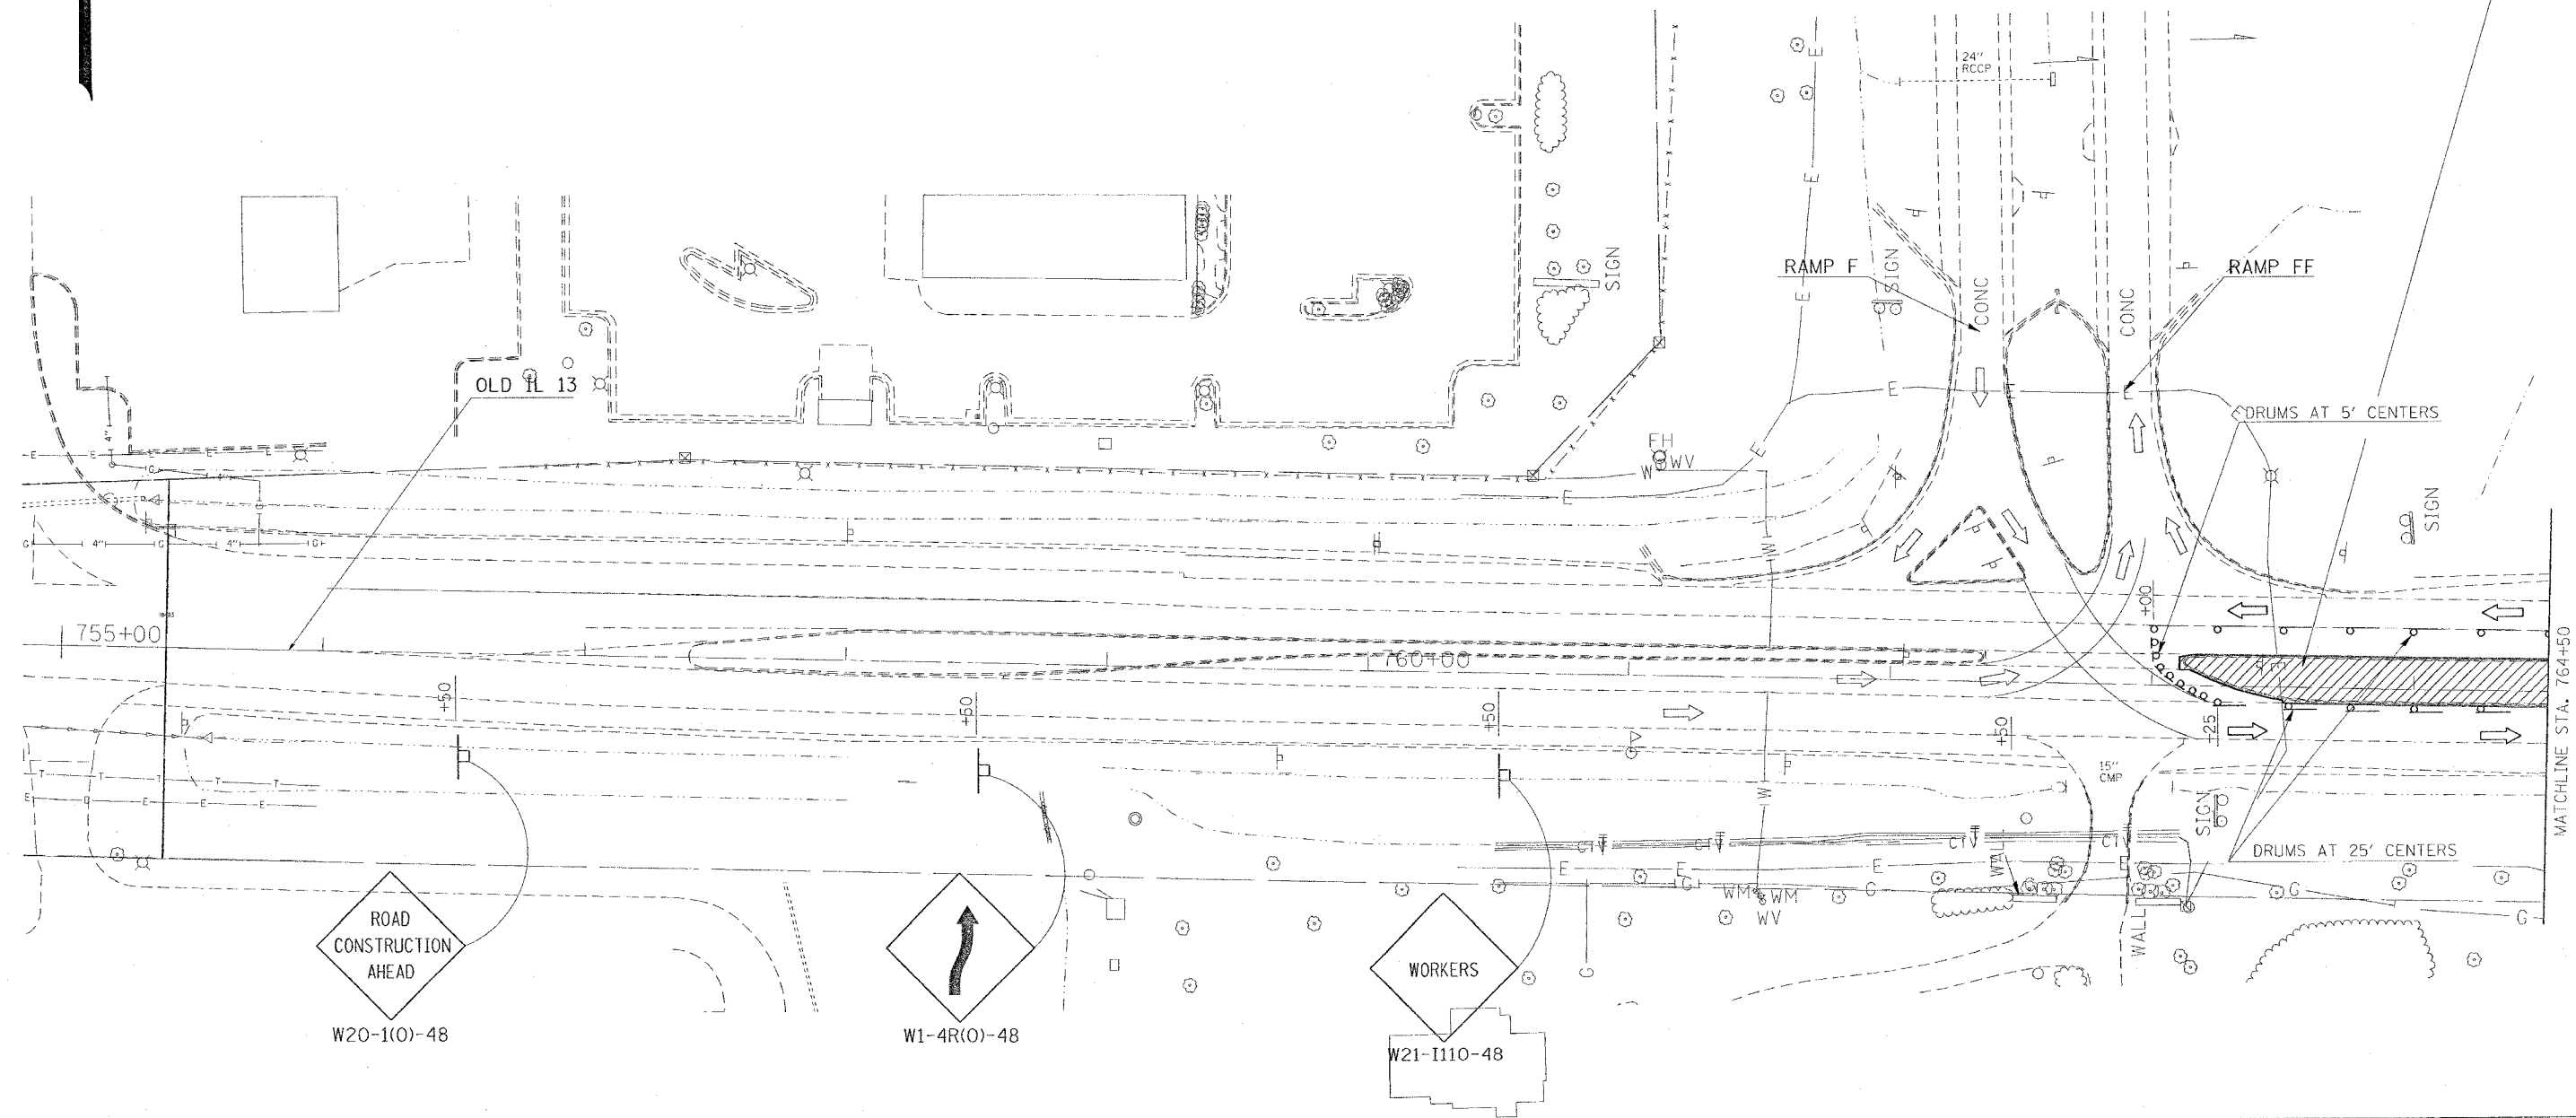

ROAD CONSTRUCTION AHEAD
 W20-1(O)-48

W1-4R(O)-48

WORKERS
 W21-I110-48

REVISIONS	
NAME	DATE

ILLINOIS DEPARTMENT OF TRANSPORTATION
OLD IL 13
STAGE 1
STA. 755+00 TO STA. 764+50
SHEET 1 OF 2
 SCALE: VERT. APPROX. 30
 HORIZ. DATE
 DRAWN BY CNH
 CHECKED BY L.A.

PLOT DATE = 10/12/2006
 FILE NAME = c:\p0\p03\98950\oldil13\oldil13stage.dgn
 PLOT SCALE = 3/8"=1'-0"
 USER NAME = herson