


CONTRACT NO. 98950

| F.A. RTE.                                     | SECTION | COUNTY     | TOTAL SHEETS | SHEET NO. |
|---|---------|------------|--------------|-----------|
| *   | **      | WILLIAMSON | 917          | 659       |
| STA. TO STA.                                  |         |            |              |           |
| FED. ROAD DIST. NO. ILLINOIS FED. AID PROJECT |         |            |              |           |
| * I-57, & OLD IL 13 (FAU 9629)                |         |            |              |           |
| ** (X1-6-2)VB-2, (X1-6)HBK-2                  |         |            |              |           |

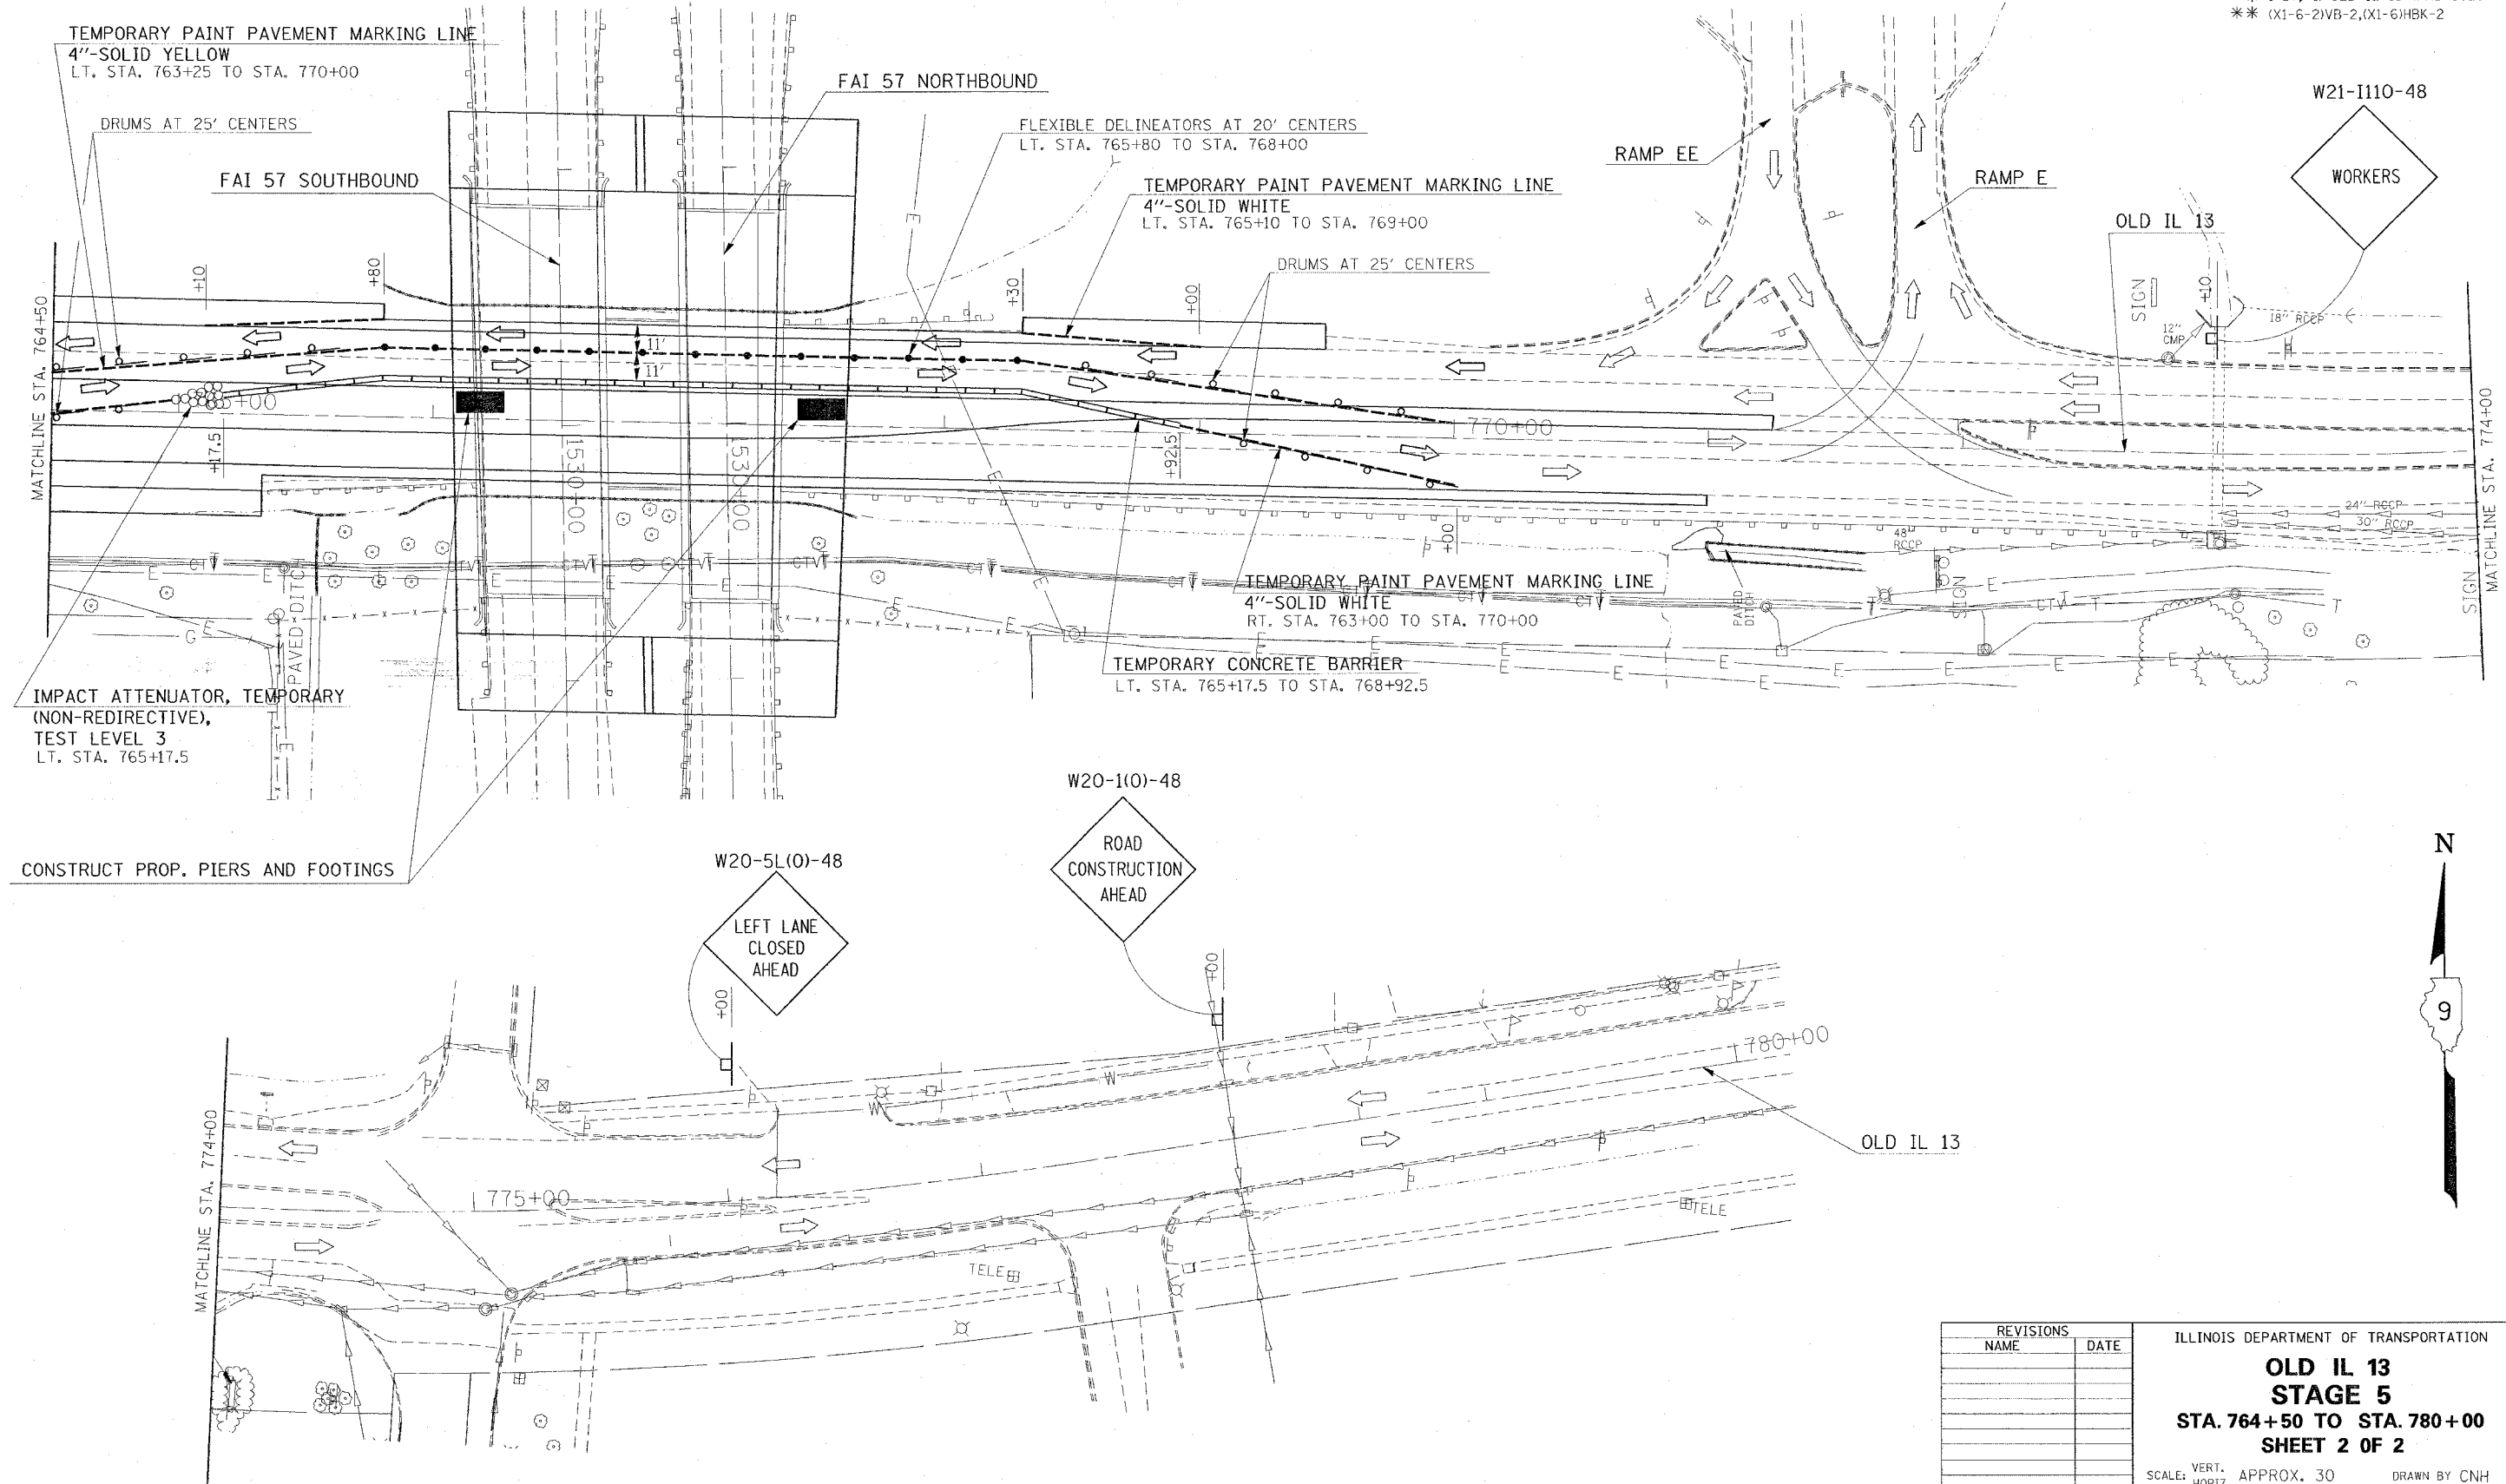

| REVISIONS |      |
|-----------|------|
| NAME      | DATE |
|           |      |
|           |      |
ILLINOIS DEPARTMENT OF TRANSPORTATION

**OLD IL 13**

**STAGE 5**

**STA. 764+50 TO STA. 780+00**

**SHEET 2 OF 2**

SCALE: VERT. APPROX. 30

DATE

DRAWN BY CNH

CHECKED BY LA

PLOT DATE = 12/25/2005  
 FILE NAME = I:\98950\98950.dgn  
 PLOT SCALE = 30.0000 X 1 IN.  
 USER NAME = haddin