



F.A. RTE.	SECTION	COUNTY	TOTAL SHEETS	SHEET NO.
*	**	WILLIAMSON	917	671

STA.	TO STA.

FED. ROAD DIST. NO. ILLINOIS FED. AID PROJECT
 * I-57, & OLD IL 13 (FAU 9629)
 ** (X1-6-2)VB-2, (X1-6)HBK-2

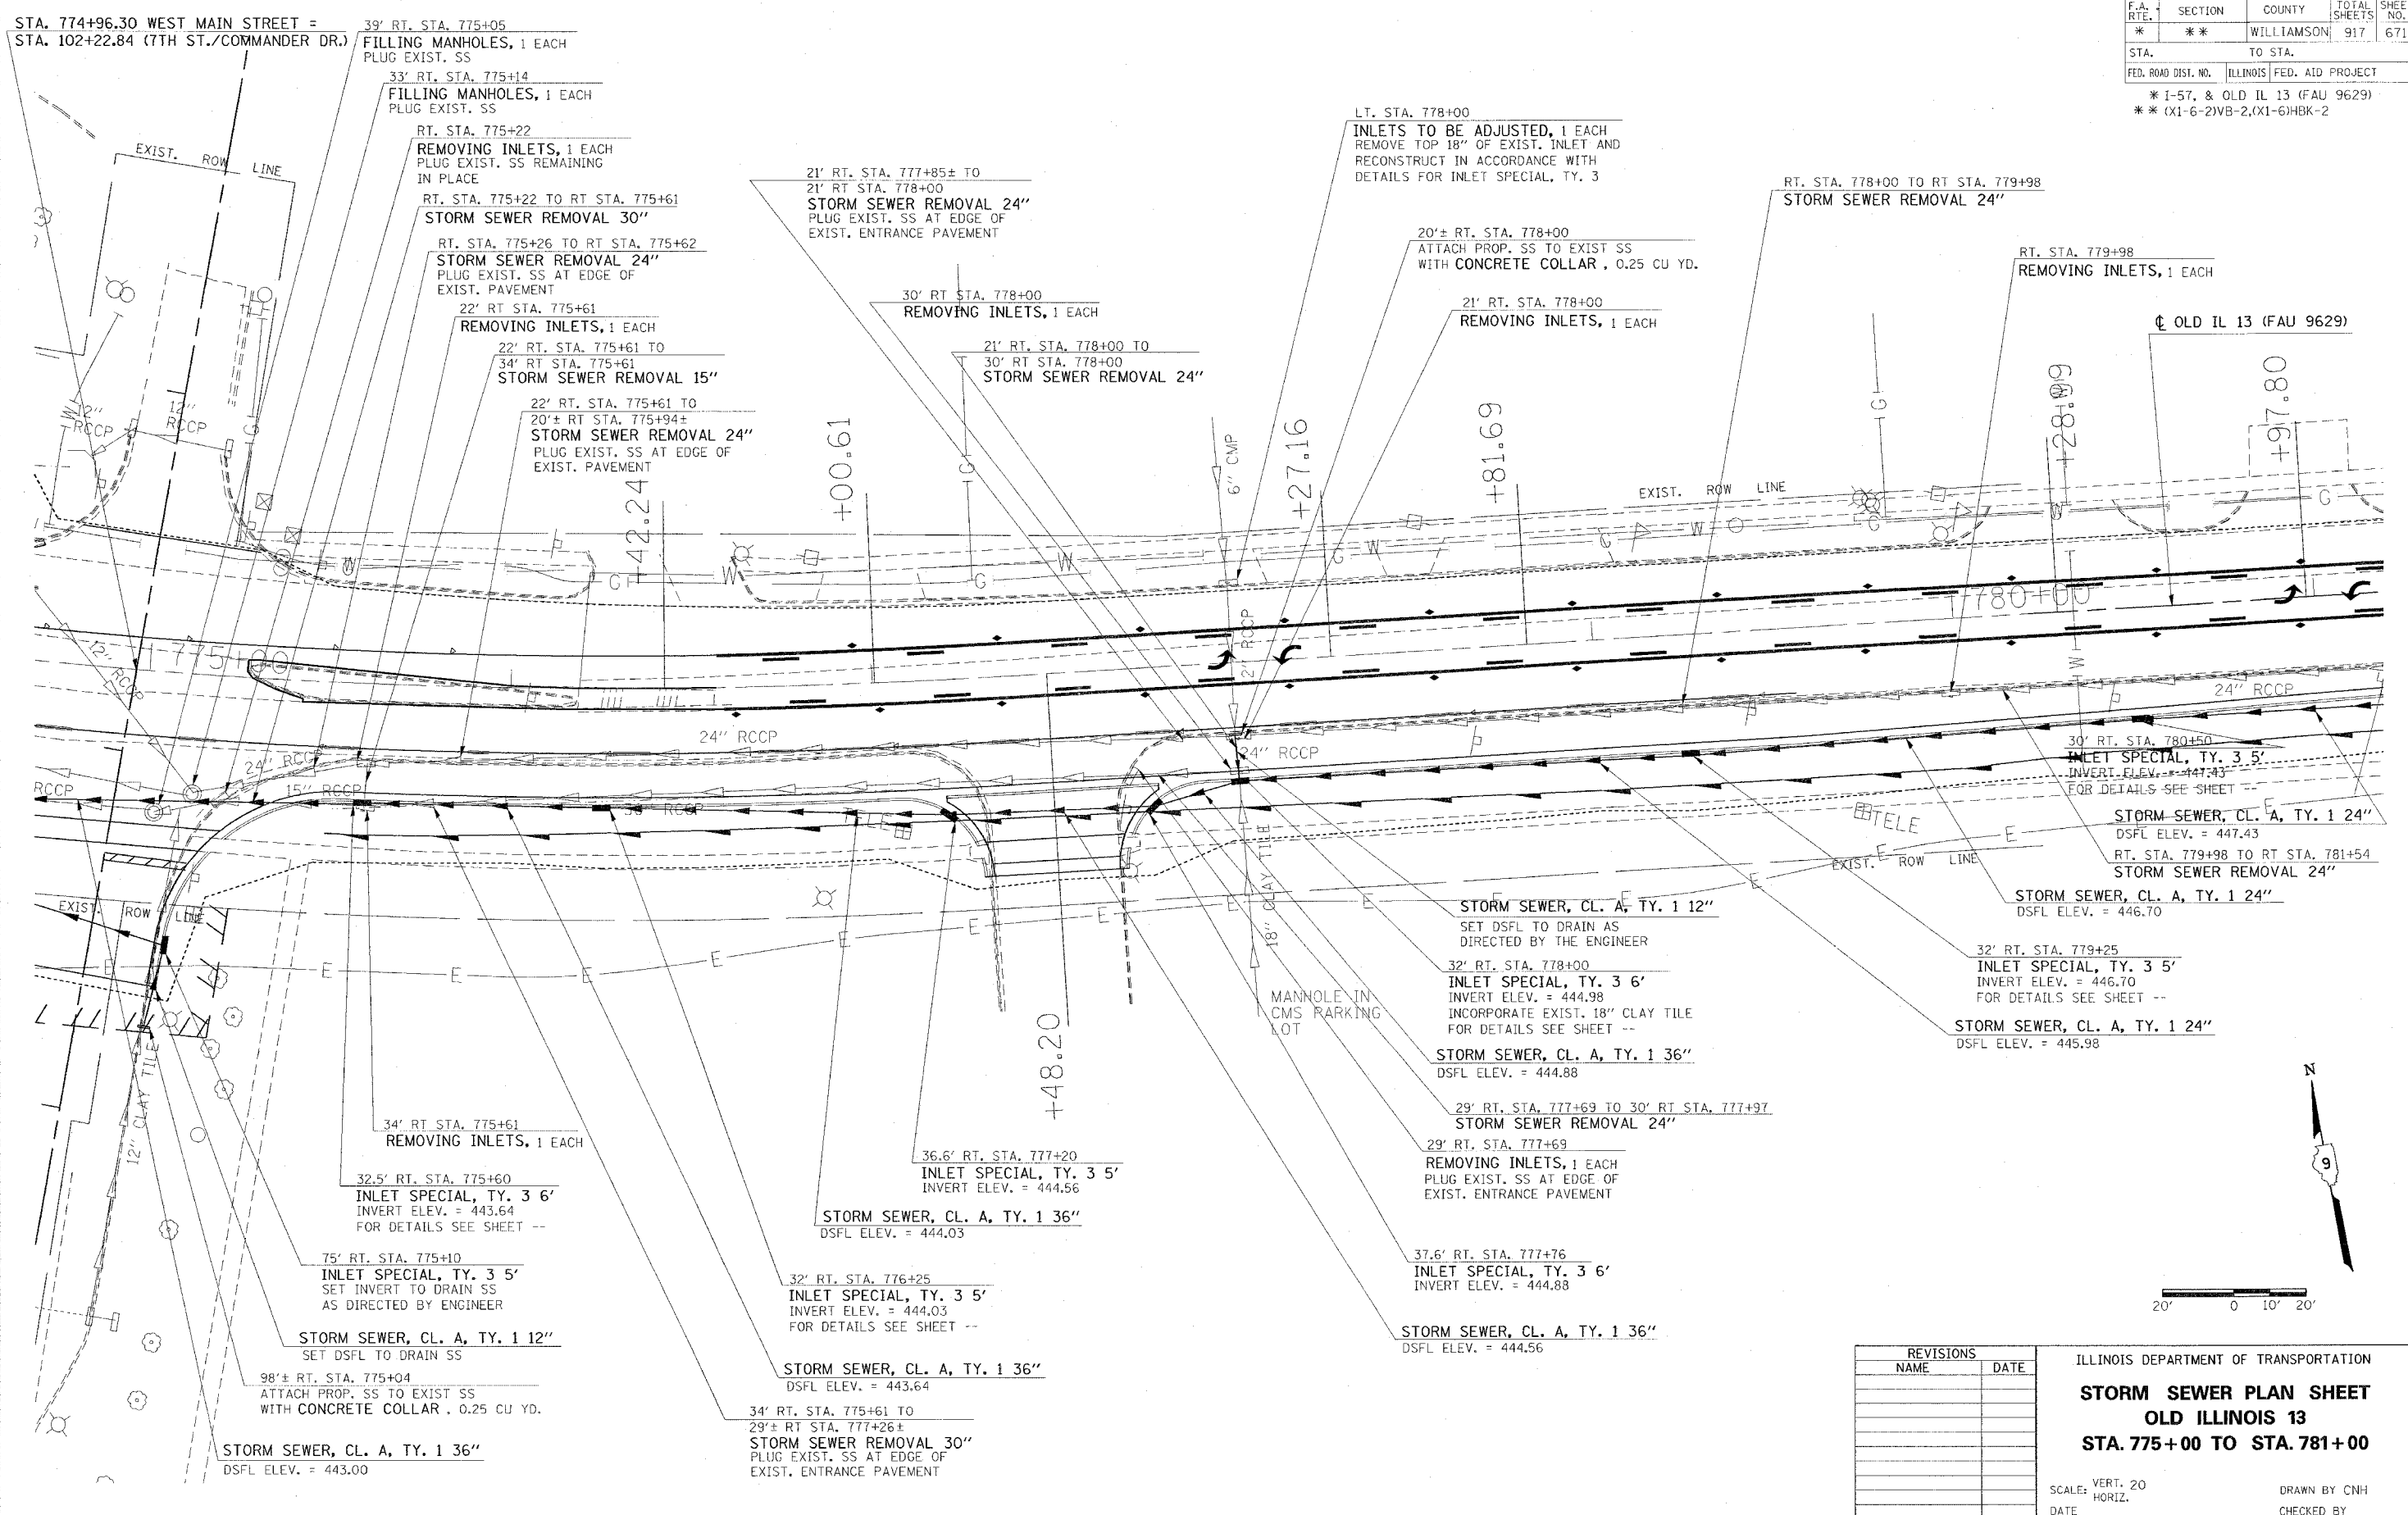

PLOT DATE = 11/21/2006
 FILE NAME = c:\p\projects\98950\old\13\old\36.dgn
 PLOT SCALE = 28.2000 / 1"
 USER NAME = hudson

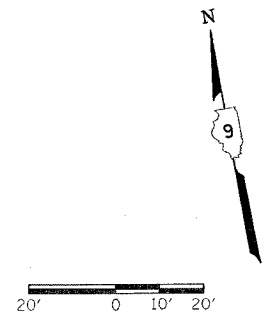

REVISIONS	
NAME	DATE

ILLINOIS DEPARTMENT OF TRANSPORTATION
STORM SEWER PLAN SHEET
OLD ILLINOIS 13
STA. 775+00 TO STA. 781+00

SCALE: VERT. 20
 HORIZ.
 DATE

DRAWN BY CNH
 CHECKED BY