


F.A. RTE.	SECTION	COUNTY	TOTAL SHEETS	SHEET NO.
*	**	WILLIAMSON	917	690
STA. 763+50.0000 TO STA. 764+25.0000				
FED. ROAD DIST. NO. ILLINOIS FED. AID PROJECT				
* I-57, & OLD IL 13 (FAU 9629)				
** XI-6-2(VB-2), XI-6(HBK-2)				

DATE	
BY	
FINAL SURVEY	
NOTED	
NOTE BOOK	
AREAS CHECKED	
NO.	

DATE	
BY	
ORIGINAL SURVEY	
NOTED	
NOTE BOOK	
AREAS CHECKED	
NO.	

PLOT DATE = 10/25/2006
 FILE NAME = c:\pco\mca\p1022802\old13\20061025\p1022802.dwg
 PLOT SCALE = 5.0000 / IN.
 USER NAME = javenderba

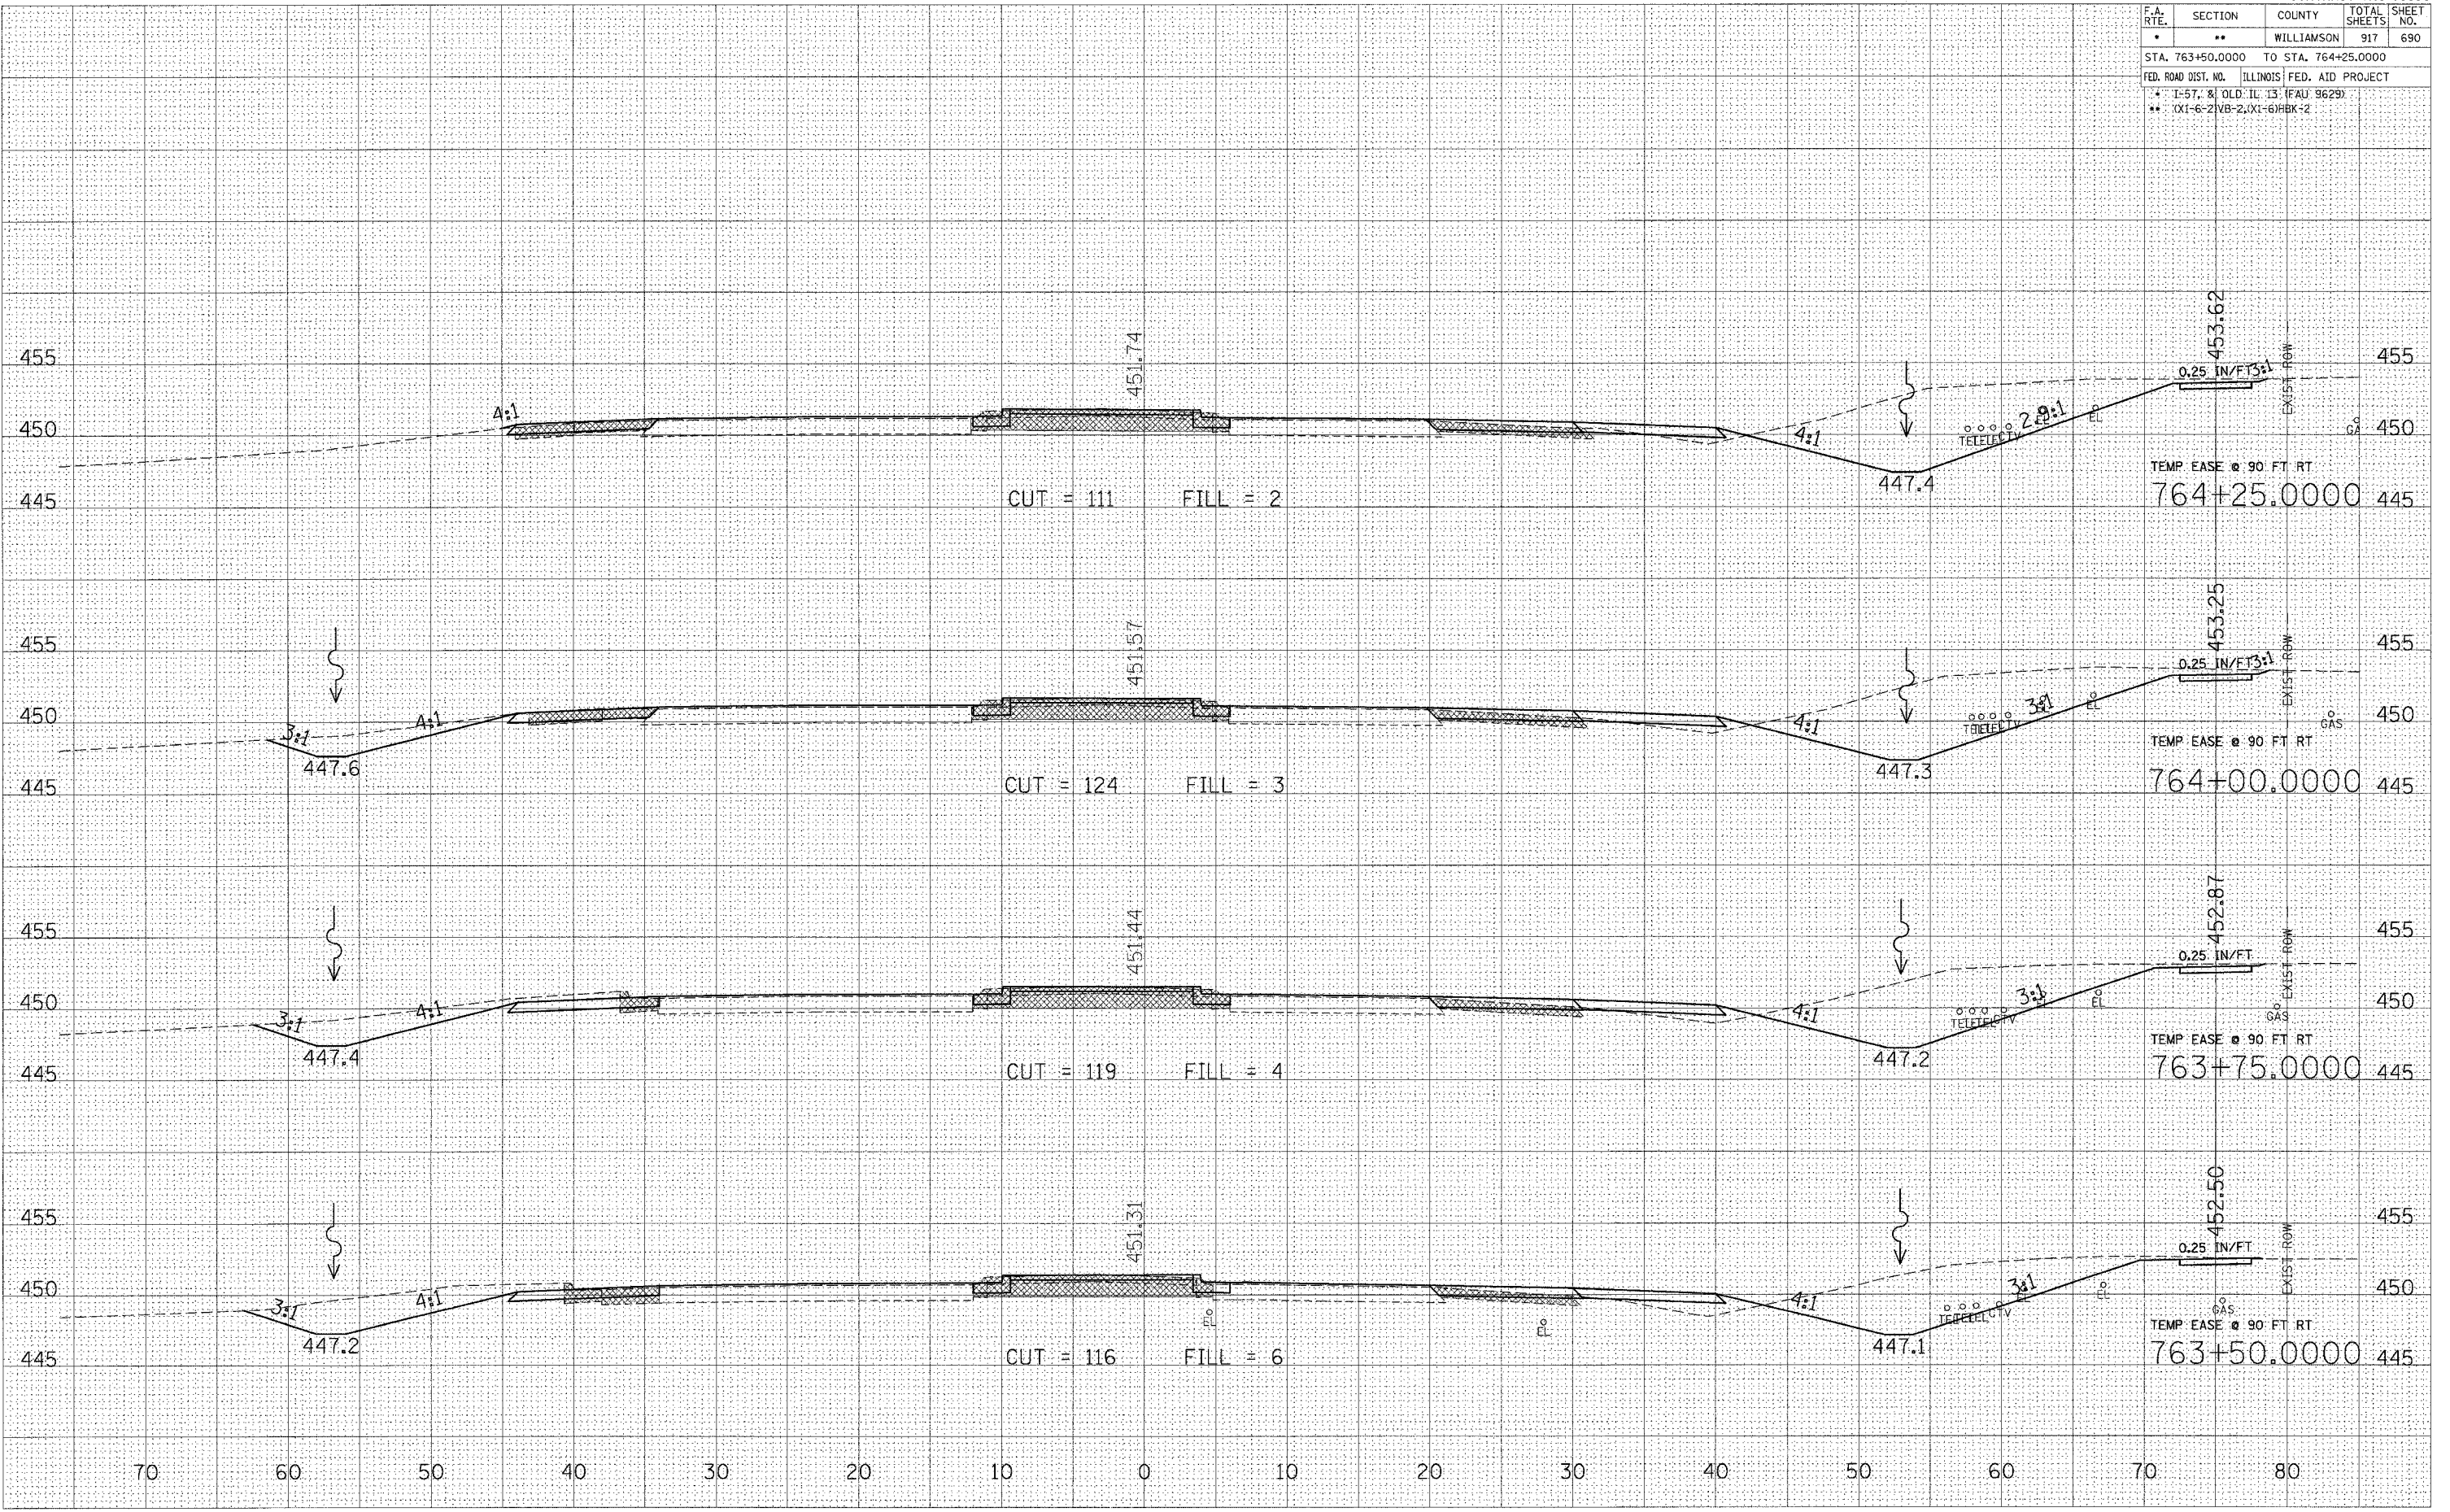

STA 763+50.0000 TO STA 764+25.0000 OLD 13