


F.A. RTE.	SECTION	COUNTY	TOTAL SHEETS	SHEET NO.
*	**	WILLIAMSON	917	691
STA. 764+50.0000 TO STA. 765+25.0000				
FED. ROAD DIST. NO. ILLINOIS FED. AID PROJECT				
• 1-57, & OLD IL 13 (FAU 9629)				
•• (X1-6-2)VB-2,(X1-6)HBK-2				

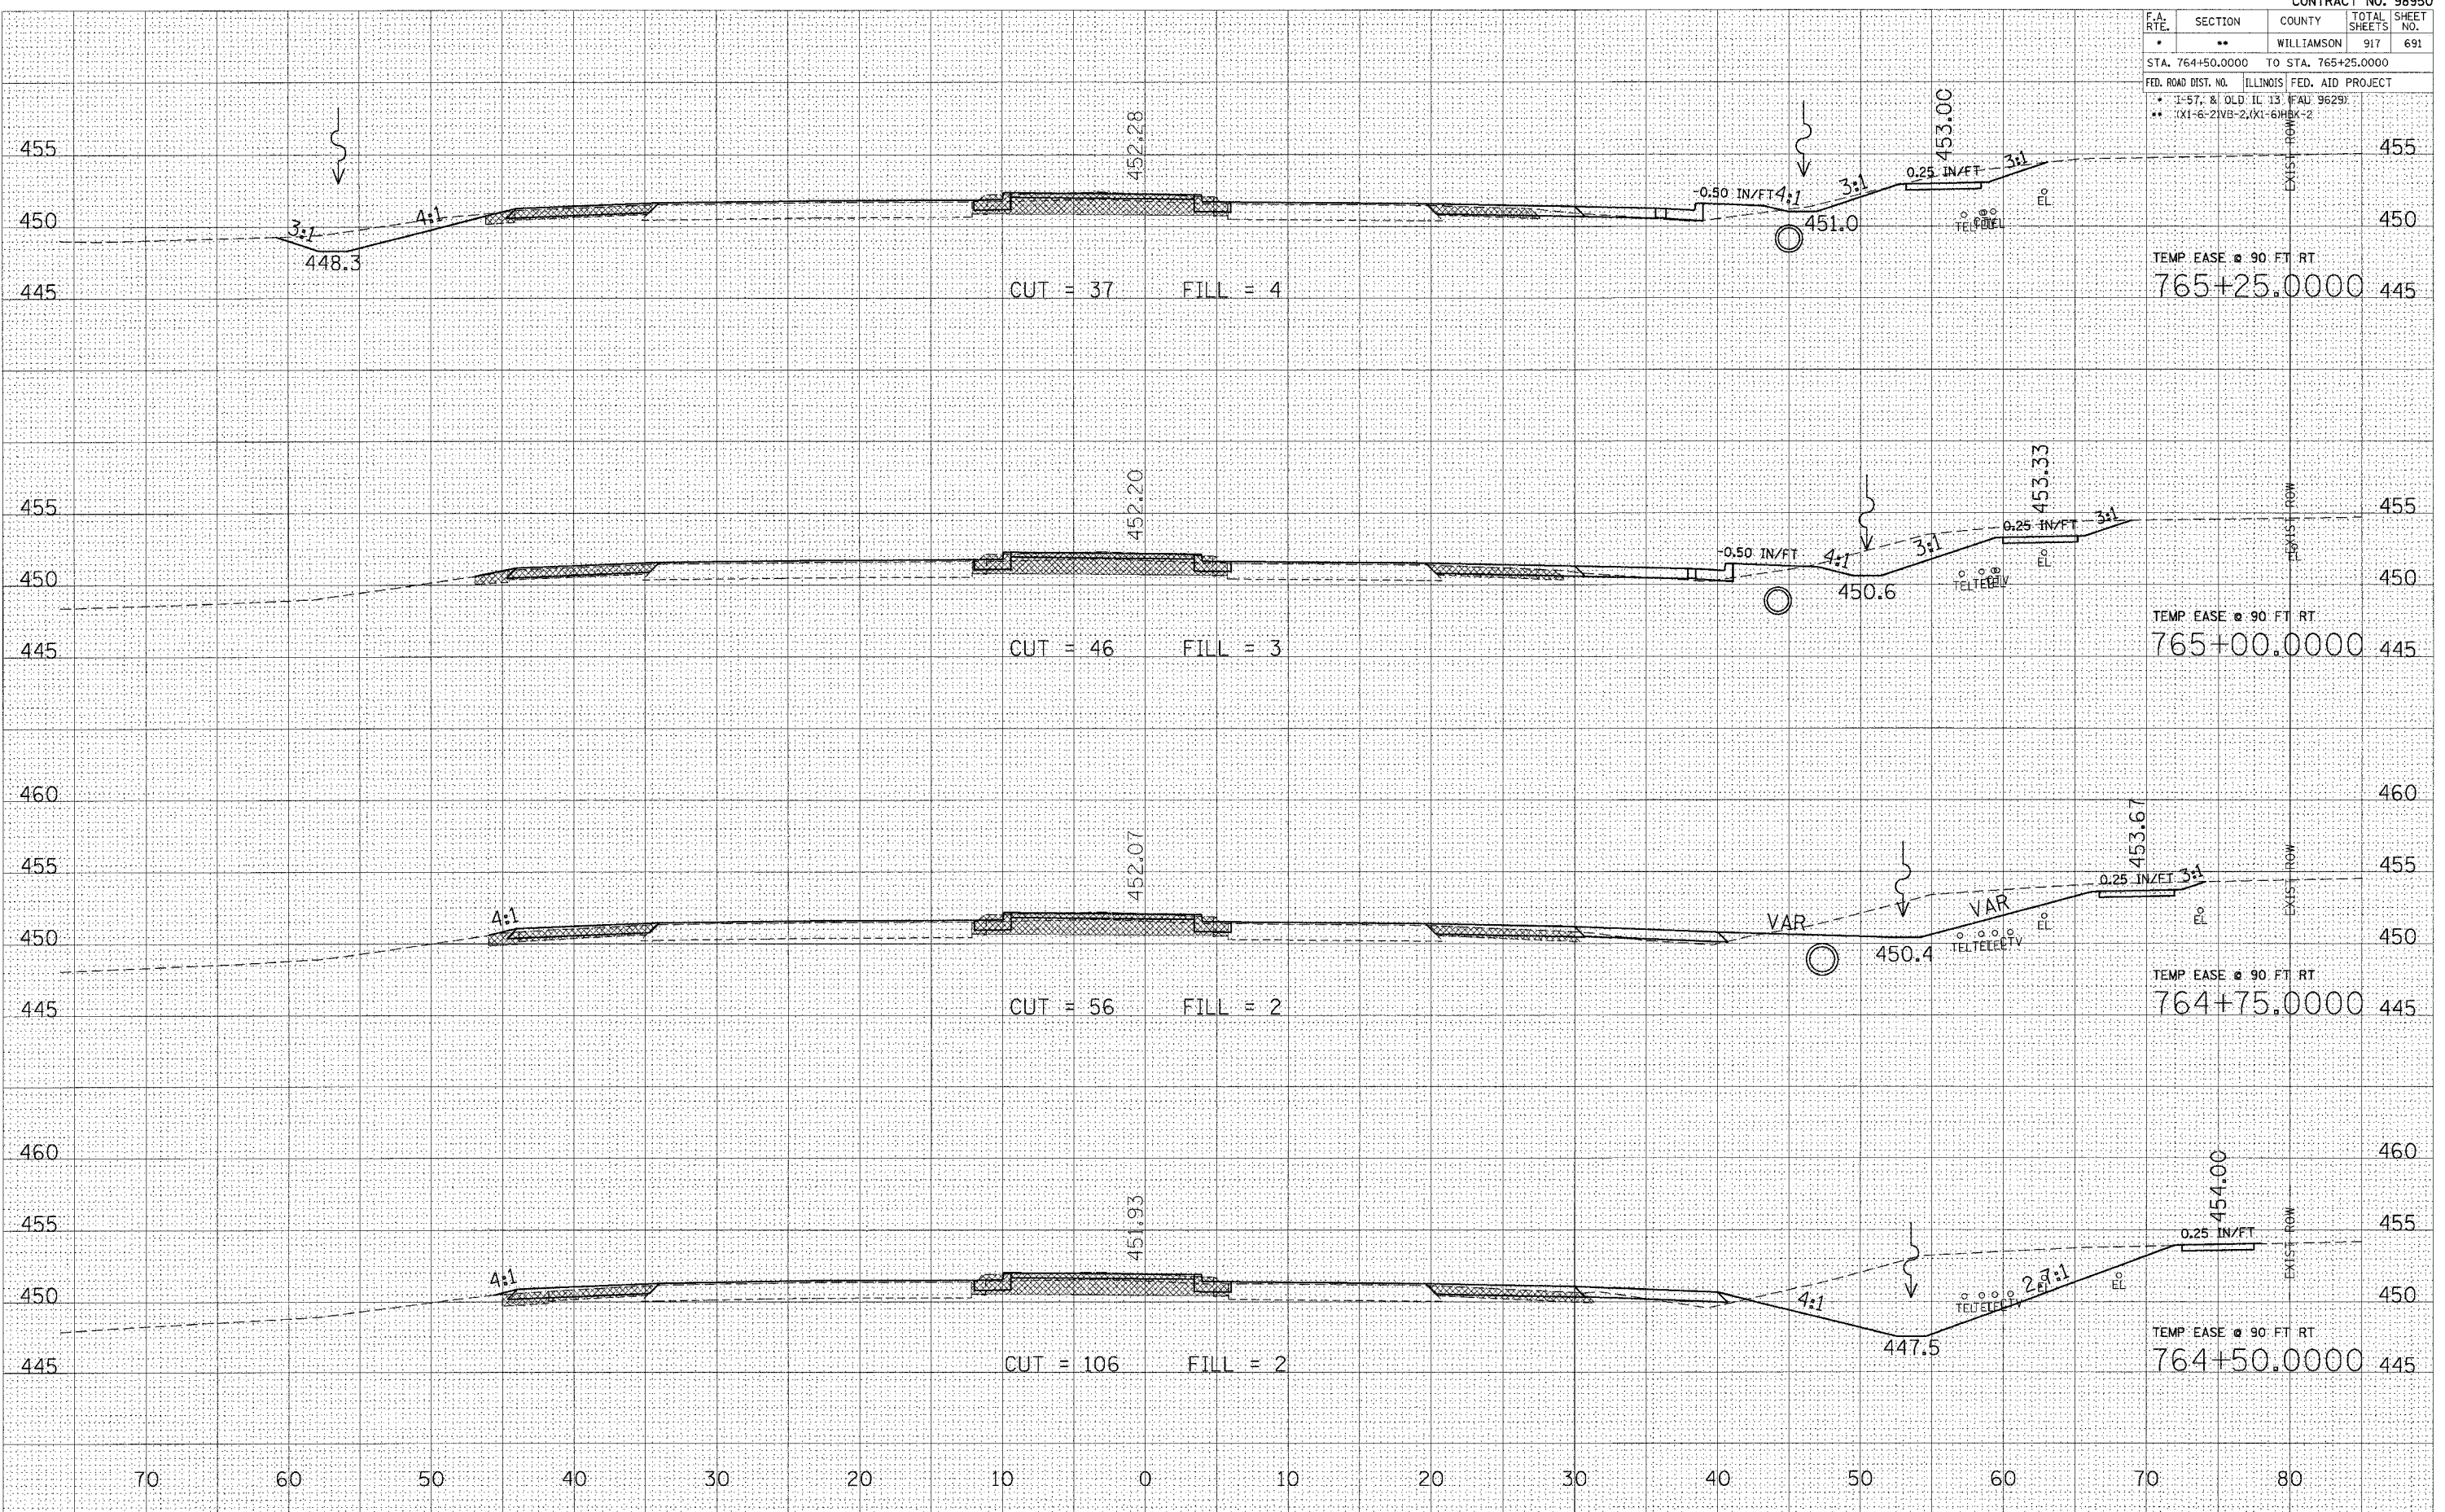

BY	DATE
SURVEYED	
PLOTTED	
NOTE BOOK	
AREAS CHECKED	
NO.	

BY	DATE
SURVEYED	
PLOTTED	
NOTE BOOK	
AREAS CHECKED	
NO.	

PLOT DATE = 10/25/2006
 FILE NAME = c:\pcc\area\10252006\10252006.dwg
 PLOT SCALE = 5.0000 / IN.
 USER NAME = lavenderba