


F.A. RTE.	SECTION	COUNTY	TOTAL SHEETS	SHEET NO.
*	**	WILLIAMSON	917	695
STA. 767+25.0000 TO STA. 767+75.0000				
FED. ROAD DIST. NO. ILLINOIS FED. AID PROJECT				
* I-57 & OLD IL 13 (FAJ 9629)				
** OX1-6-21VB-2, OX1-61RBK-2				

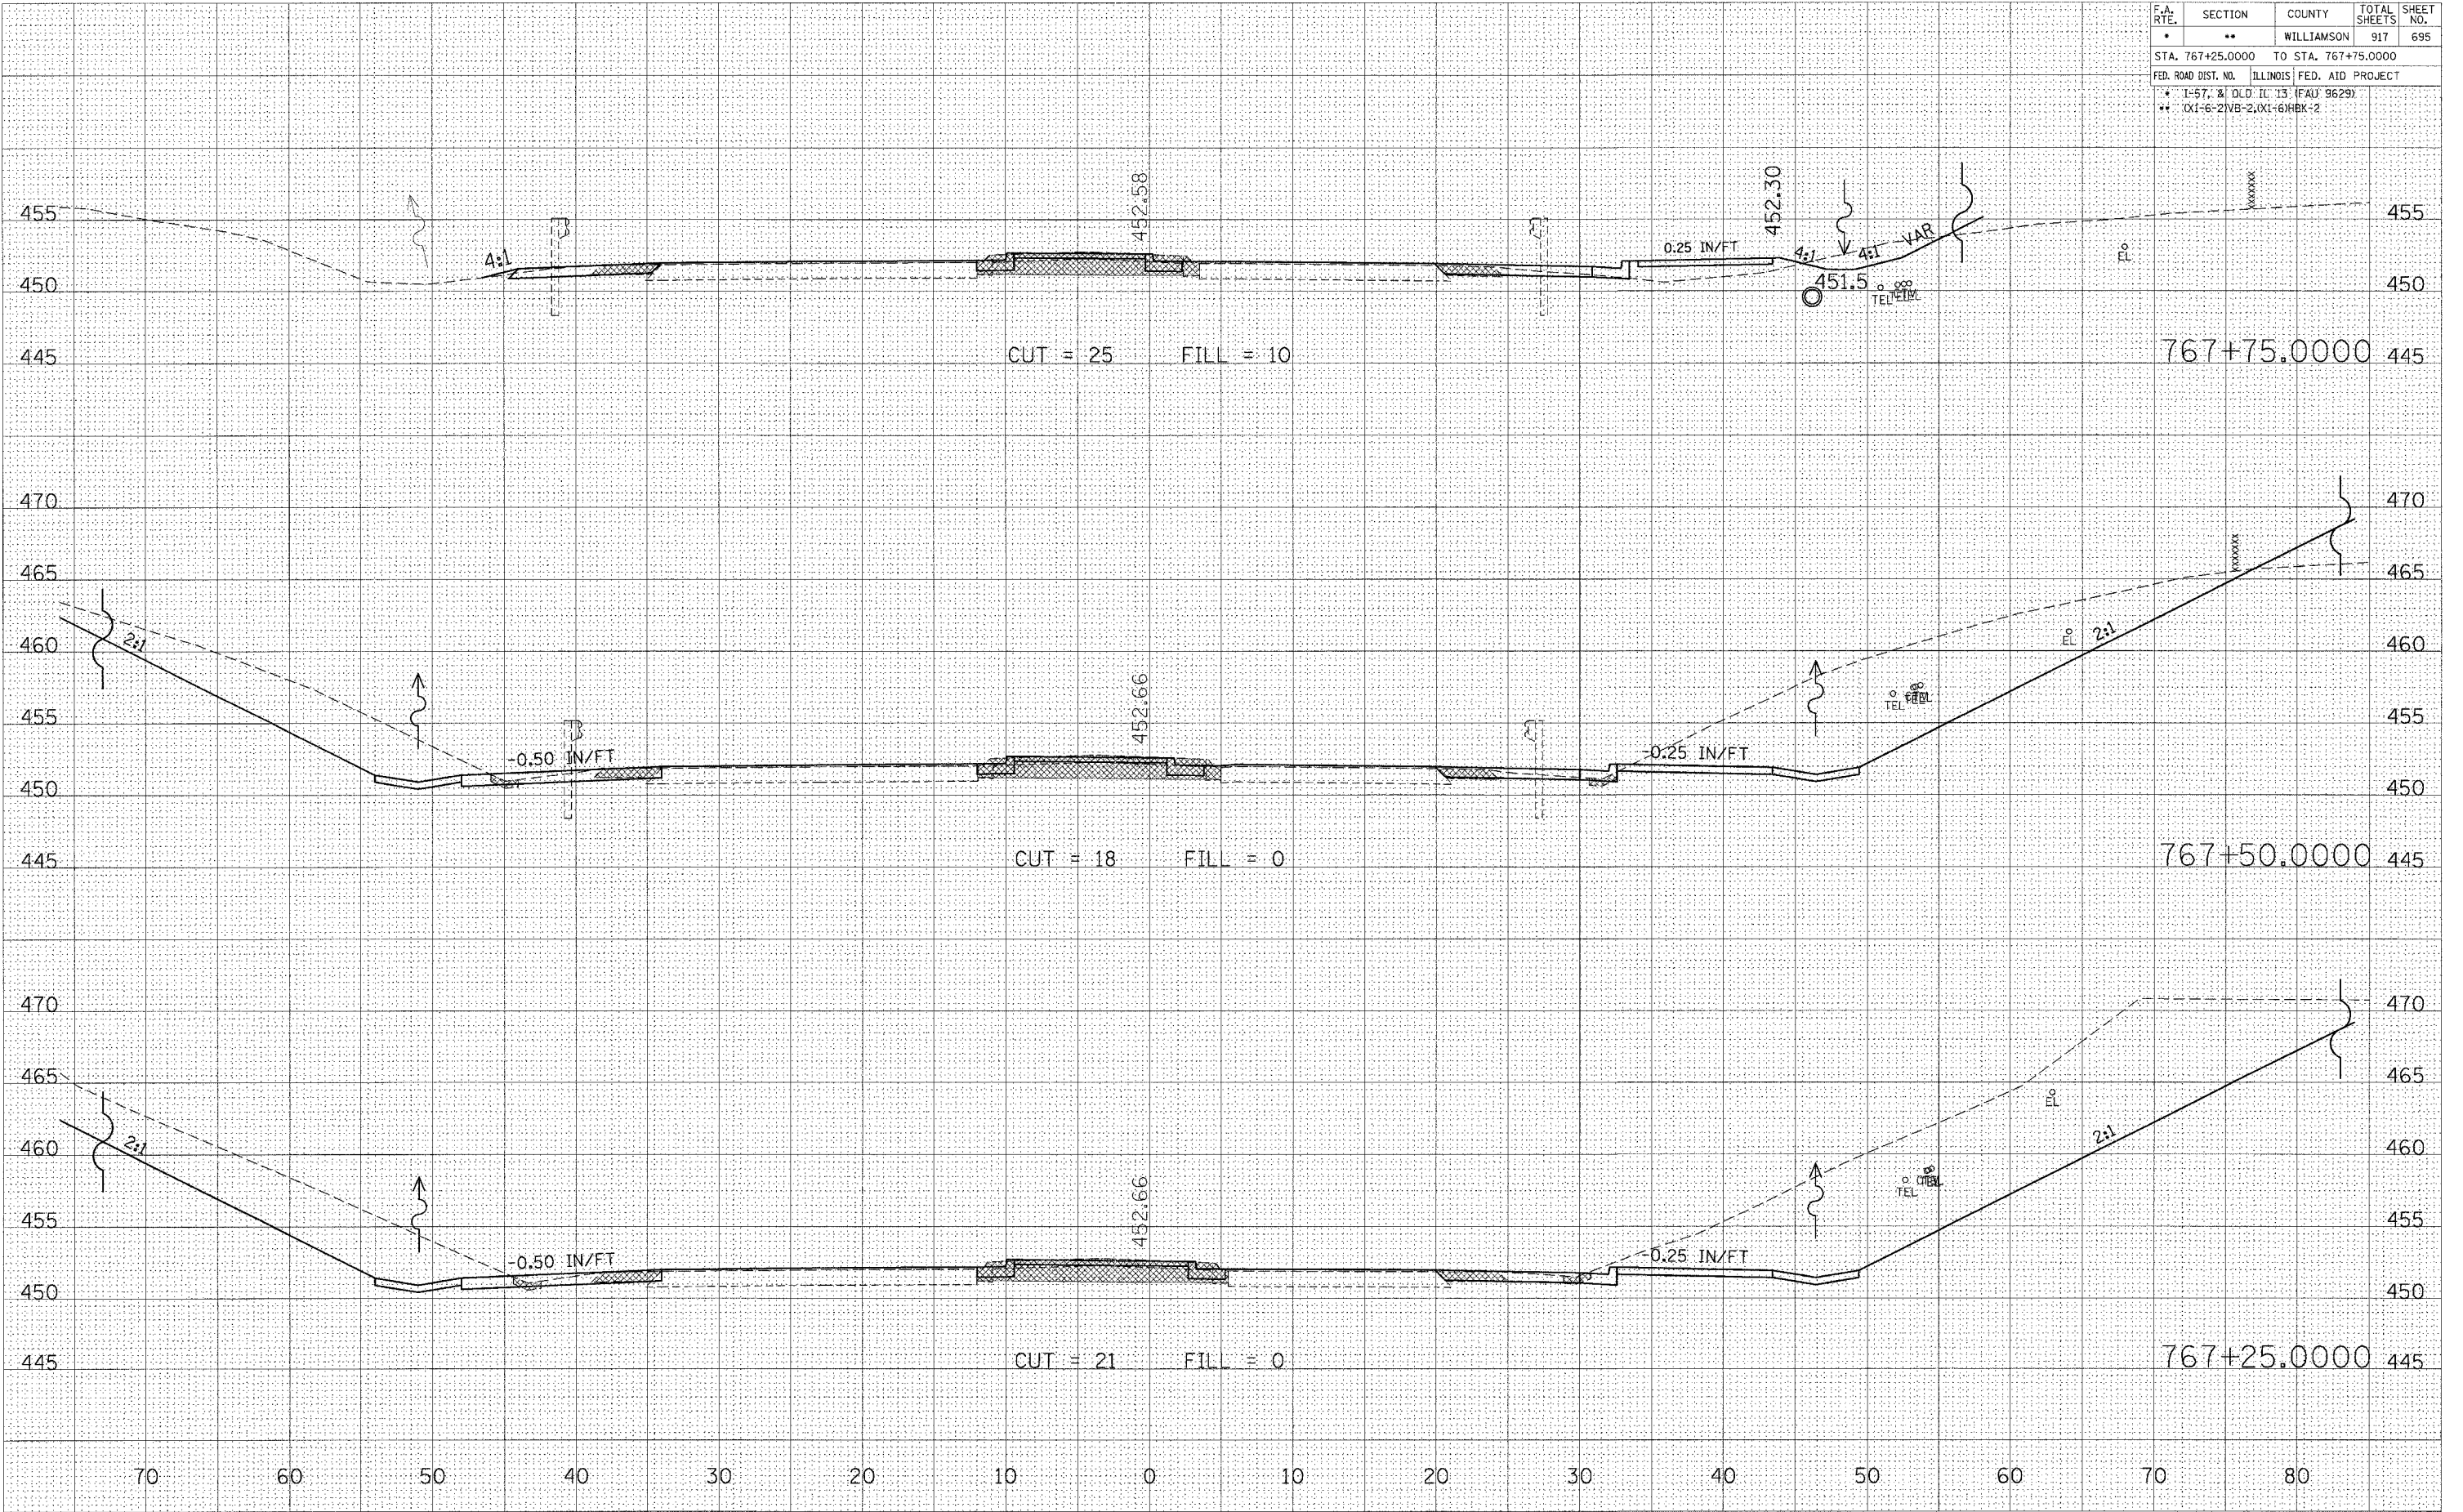

DATE: _____
 BY: _____
 SURVEYED: _____
 PLOTTED: _____
 CHECKED: _____
 NO. _____

DATE: _____
 BY: _____
 SURVEYED: _____
 PLOTTED: _____
 CHECKED: _____
 NO. _____

DATE: 10/26/2005
 FILE NAME: c:\pwworkspace\98950\13\old\13\767+25.dwg
 PLOT SCALE: 1/8" = 1'-0"
 USER: lvs