


| F.A. RTE. | SECTION | COUNTY | TOTAL SHEETS | SHEET NO. |
|---|---------|------------|--------------|-----------|
| .. | .. | WILLIAMSON | 917 | 700 |
| STA. 771+75.0000 TO STA. 772+25.0000 | | | | |
| FED. ROAD DIST. NO. ILLINOIS FED. AID PROJECT | | | | |
| * 1-57, 8 OLD IL 13 (FAD 9629) | | | | |
| ** (X1-6-2)VB-2,(X1-6)HBK-2 | | | | |

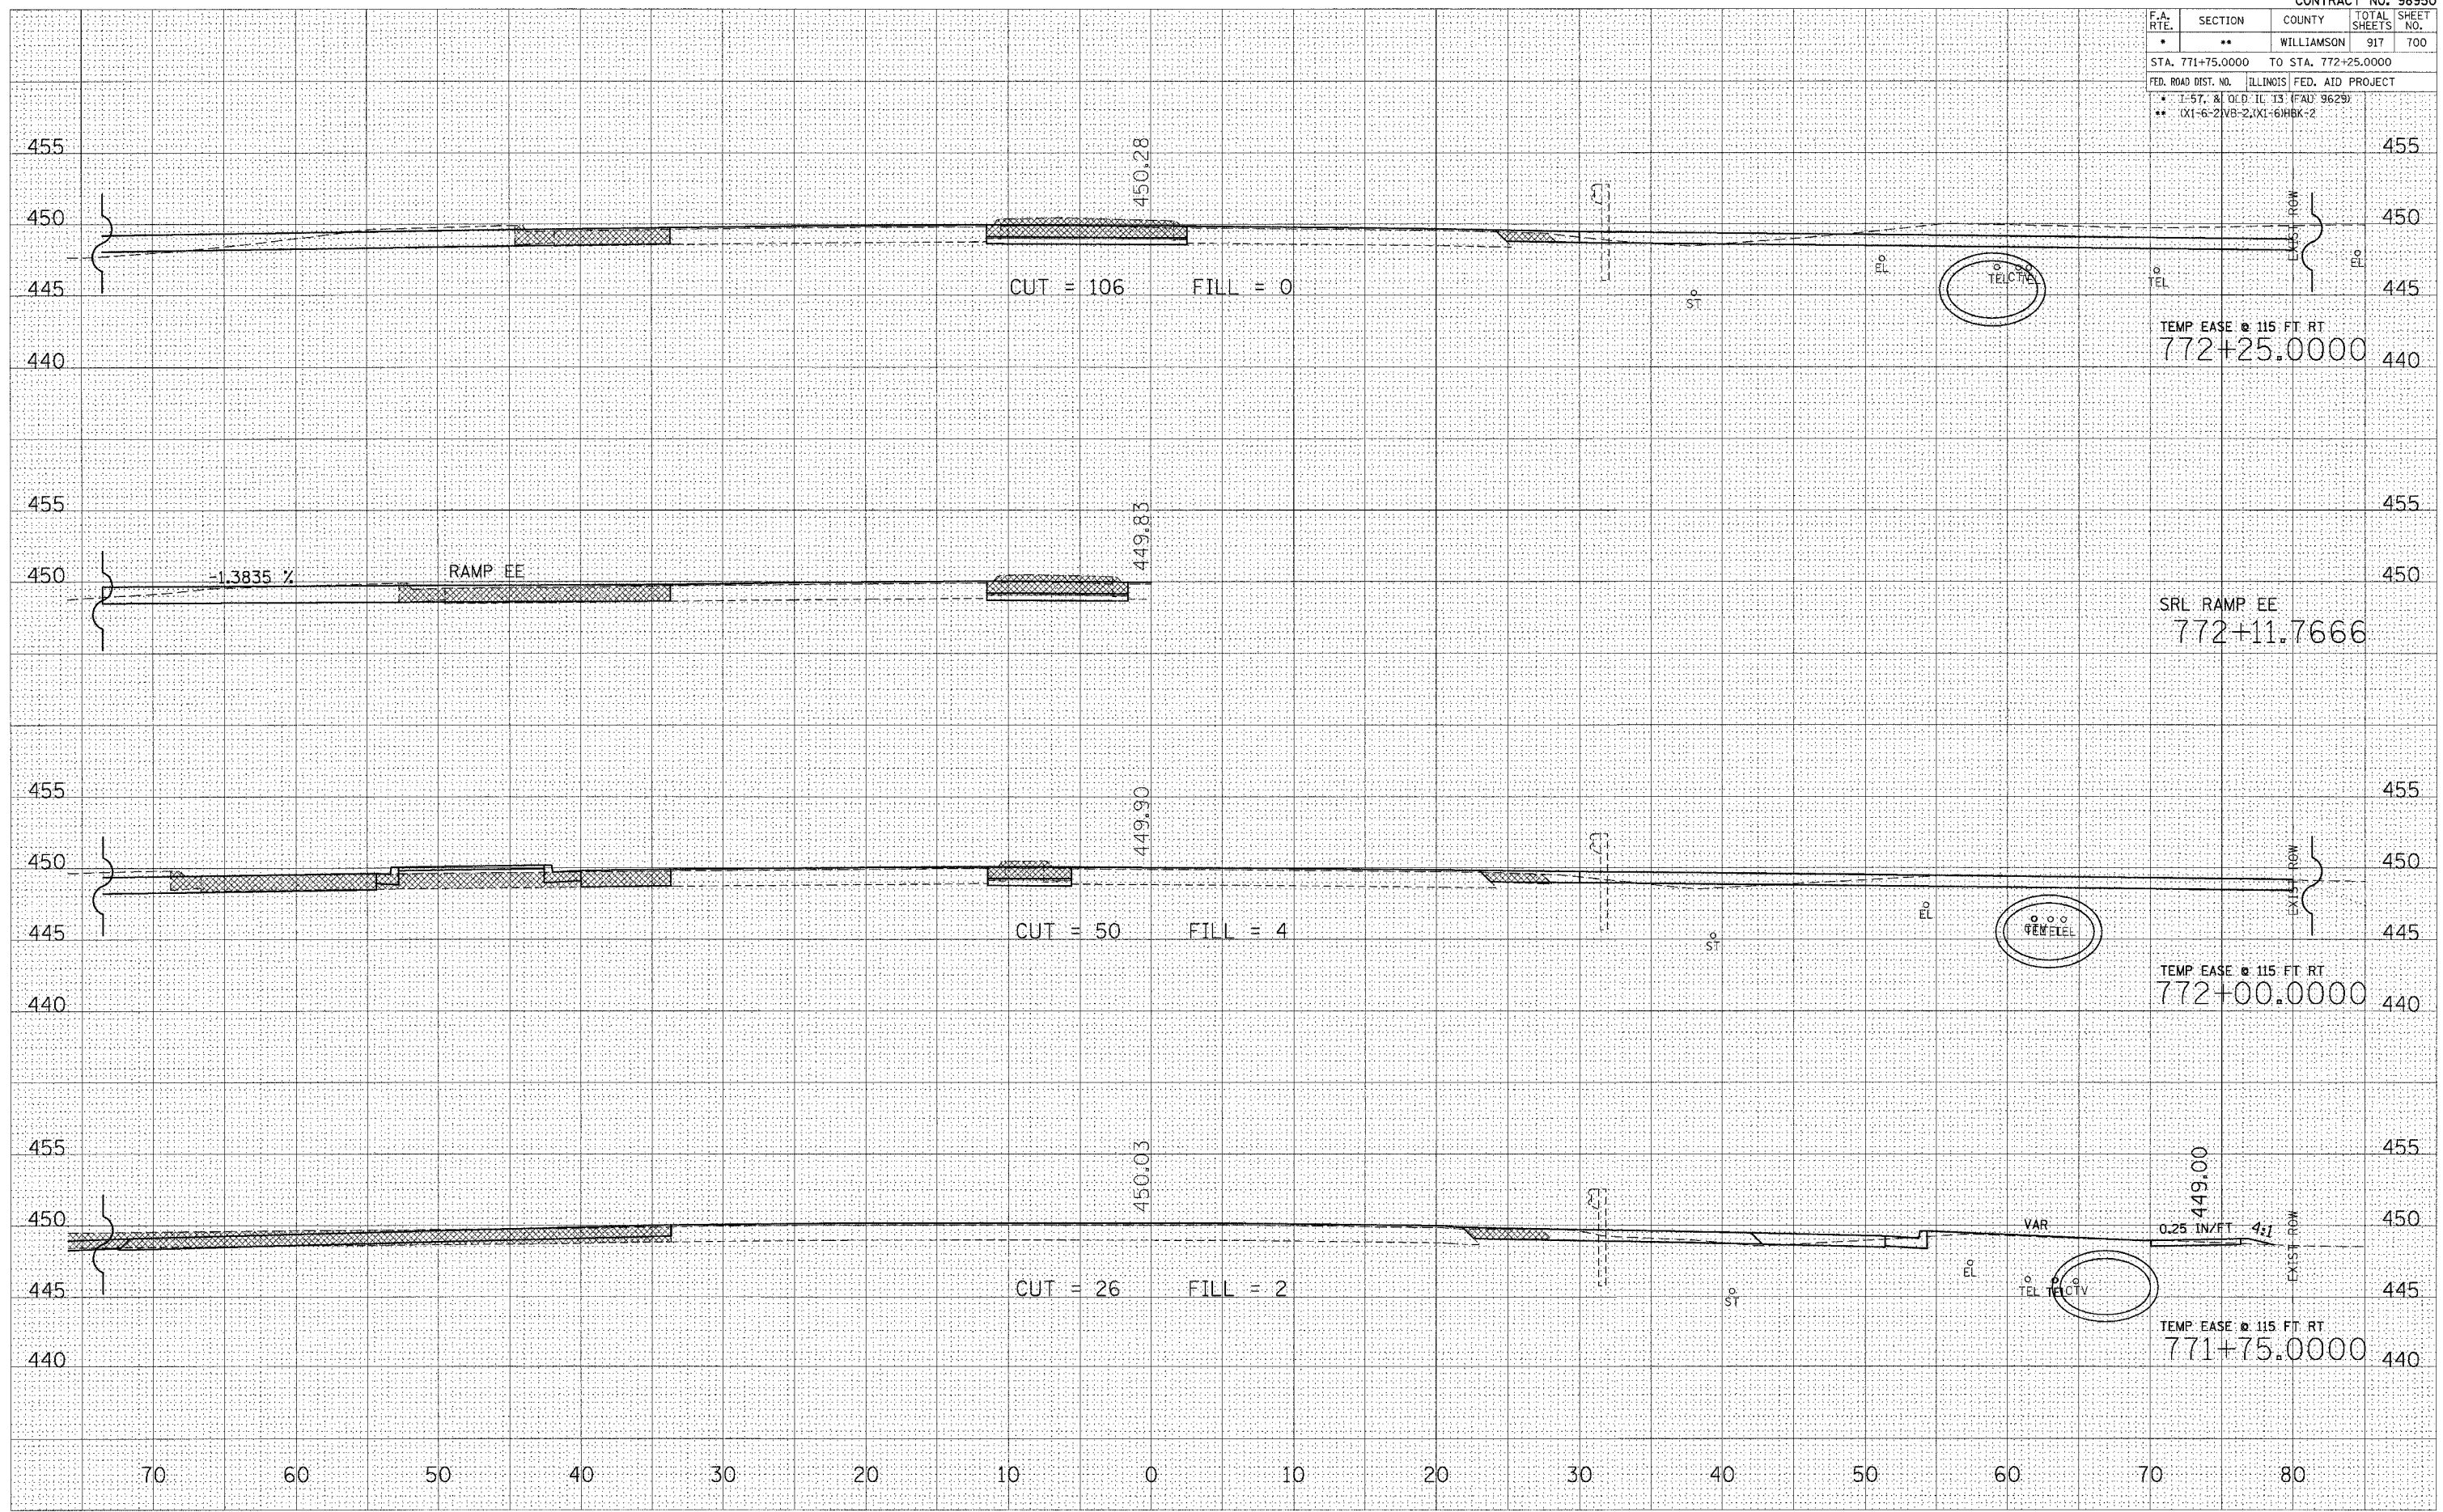

| | |
|---------------|------------|
| DATE | |
| BY | |
| NO. | |
| FINAL SURVEY | UNREVIEWED |
| NOTE BOOK | PLOTTED |
| AREAS CHECKED | TEMPLATE |

| | |
|-----------------|------------|
| DATE | |
| BY | |
| NO. | |
| ORIGINAL SURVEY | UNREVIEWED |
| NOTE BOOK | PLOTTED |
| AREAS CHECKED | TEMPLATE |

PLOT DATE = 10/25/2006
 FILE NAME = s:\projects\982982\old13\old13.dwg
 PLOT SCALE = 1/8" = 1' IN.
 USER NAME = bawenderoo