


F.A. RTE.	SECTION	COUNTY	TOTAL SHEETS	SHEET NO.
*	**	WILLIAMSON	917	706
STA. 776+25.0000 TO STA. 776+75.0000				
FED. ROAD DIST. NO. ILLINOIS FED. AID PROJECT				
* I-57, & OLD IL 13 (FAU 9629)				
** (X1-6-2)WB-2,(X1-6)HBK-2				

FINAL SURVEY	BY	DATE
NOTED		
AREAS CHECKED		

ORIGINAL SURVEY	BY	DATE
NOTED		
AREAS CHECKED		

PLOT DATE = 10/26/2005
 FILE NAME = c:\pwworkspace\101313\101313.dwg
 PLOT SCALE = 5.0000' / 1" IN.
 USER NAME = jwendt-be

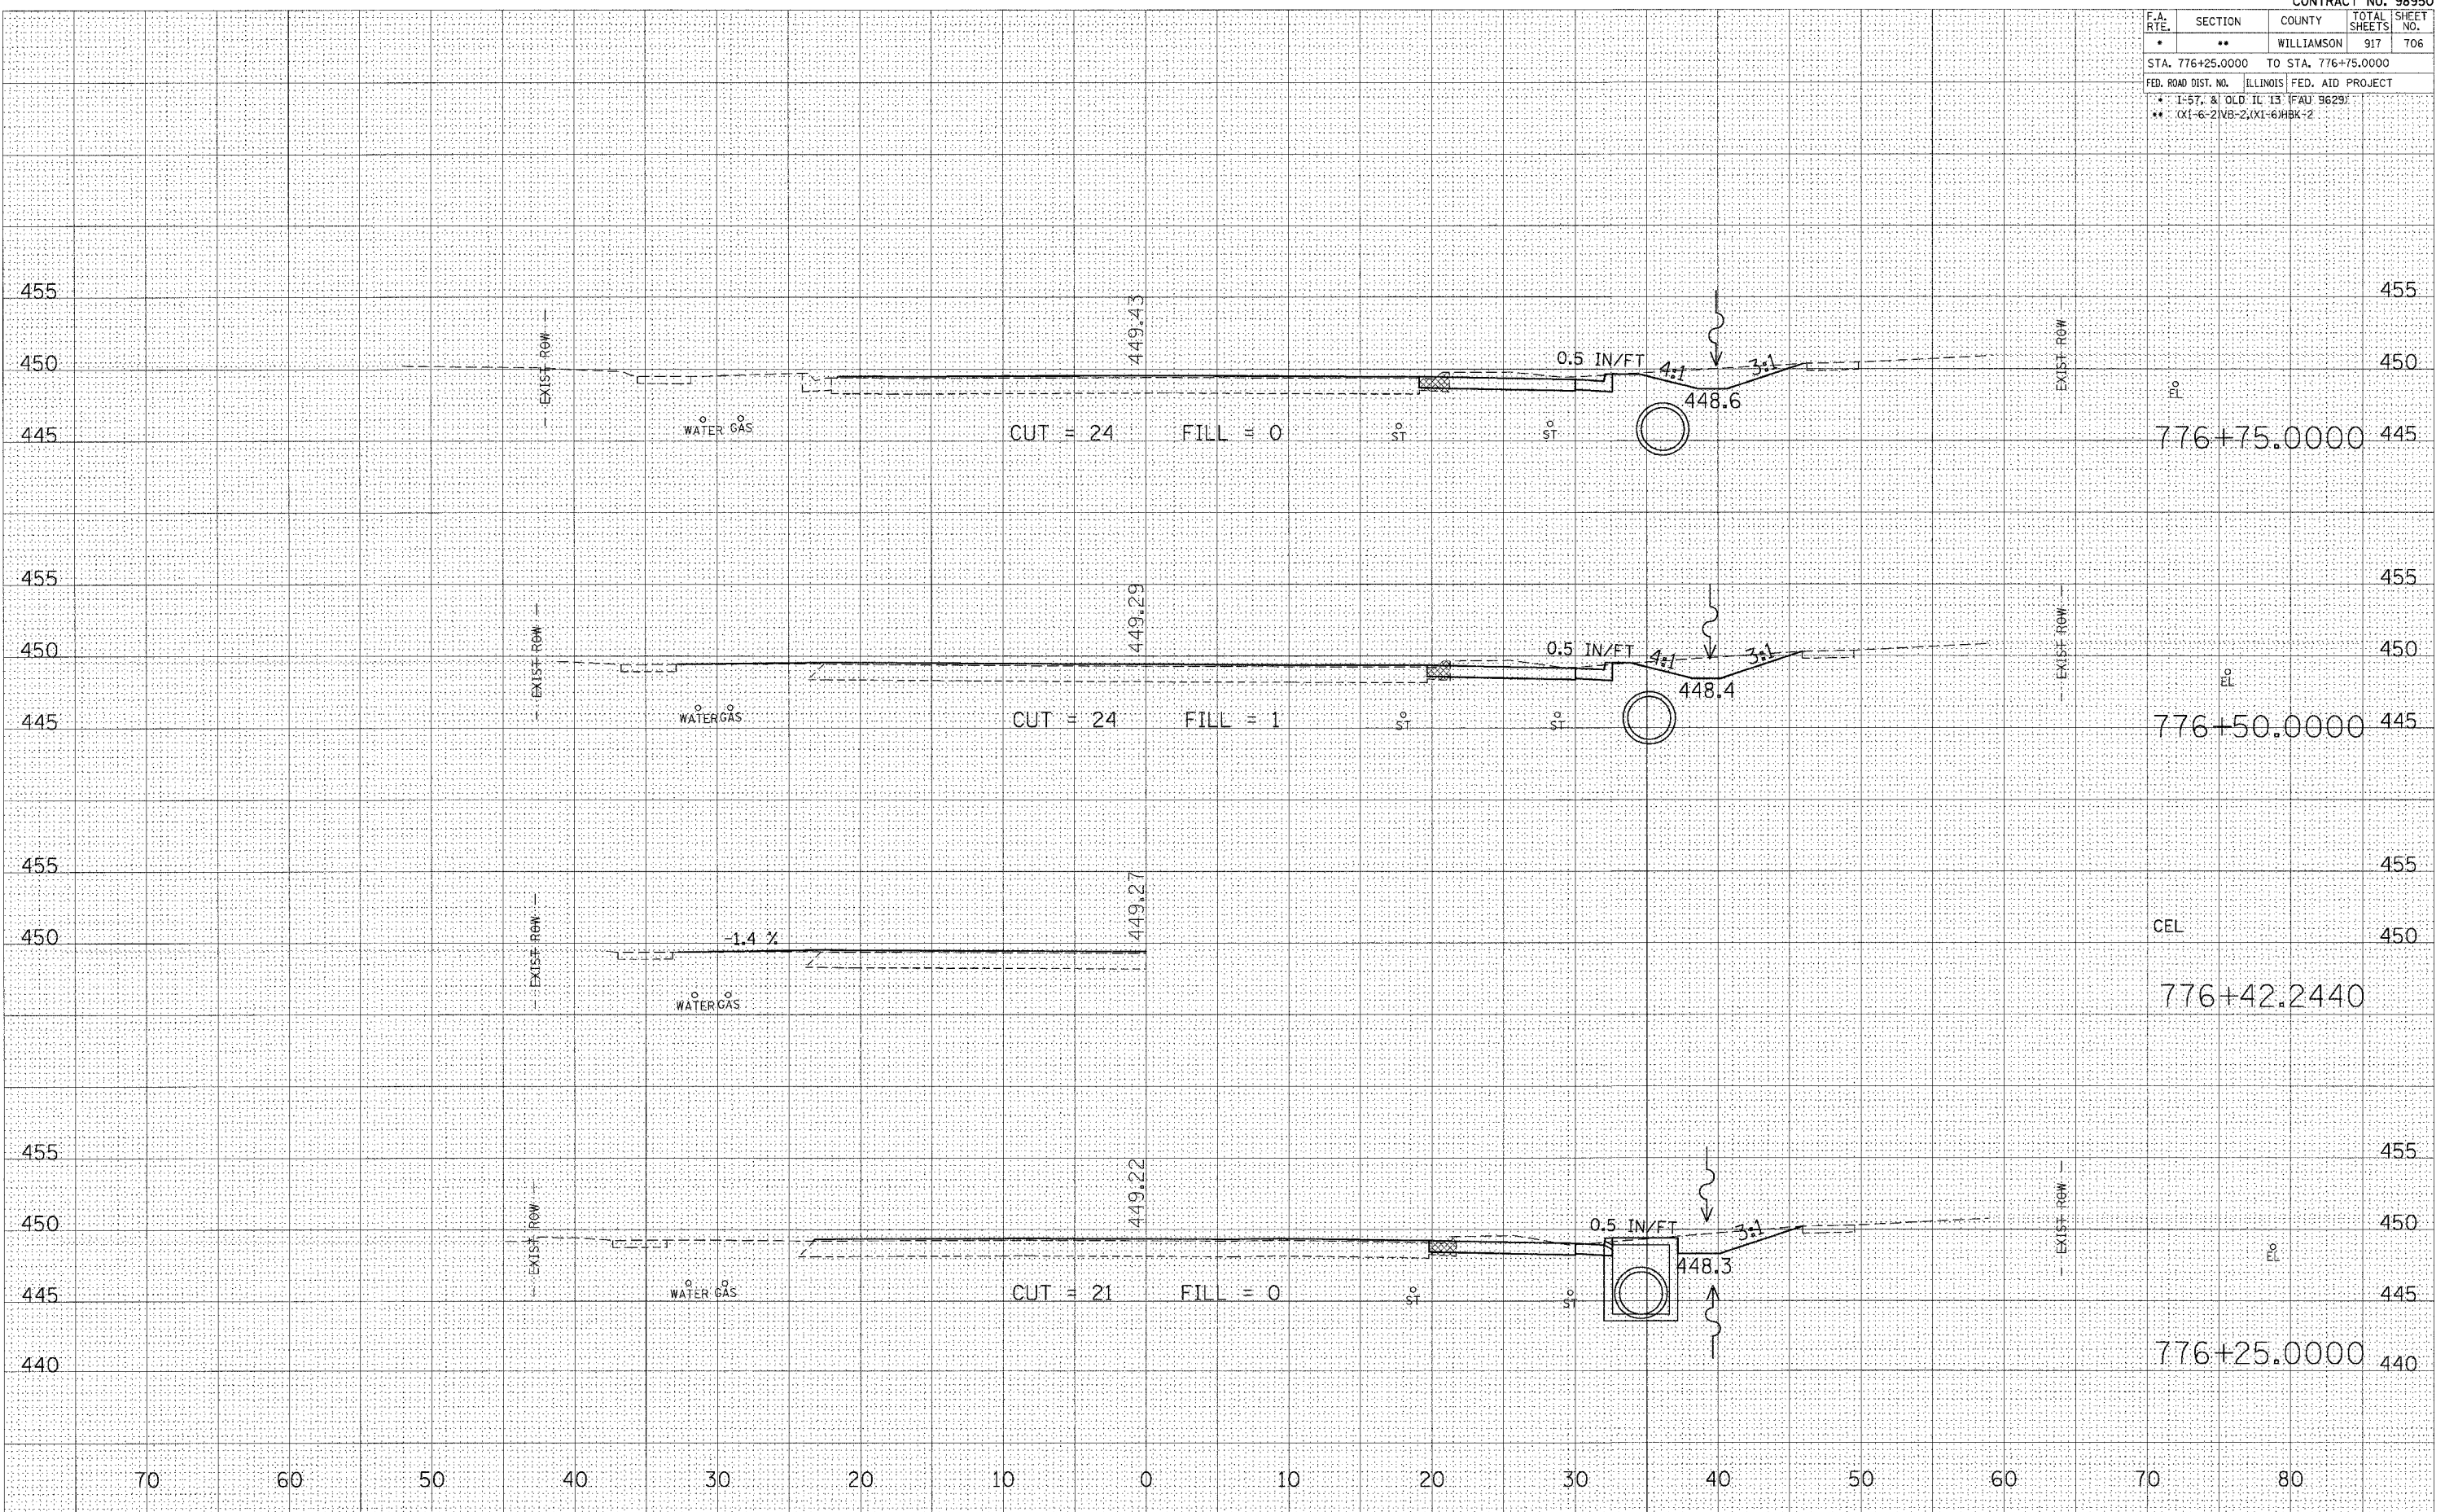

STA 776+25.0000 TO STA 776+75.0000 OLD 13