


F.A. RTE.	SECTION	COUNTY	TOTAL SHEETS	SHEET NO.
*	**	WILLIAMSON	917	720
STA. 11+25.0000		TO STA. 12+25.0000		
FED. ROAD DIST. NO.		ILLINOIS FED. AID PROJECT		
* 1-57, & OLD IL 13 (FAU 9629)				
** (X1-6-2)VB-2,(X1-6)HBK-2				

FINAL	DATE
QUANDED	BY
SURVEY	
NOTE BOOK	
PLATE	
AREAS	
CHECKED	

ORIGINAL	DATE
SURVEY	BY
NOTE BOOK	
PLATE	
AREAS	
CHECKED	

PLOT DATE = 11/17/2006
 FILE NAME = s:\projects\98950\11+25 to 12+25\p98950.dwg
 PLOT SCALE = 5/8" = 1' IN.
 USER NAME = jrb@aradnet.com

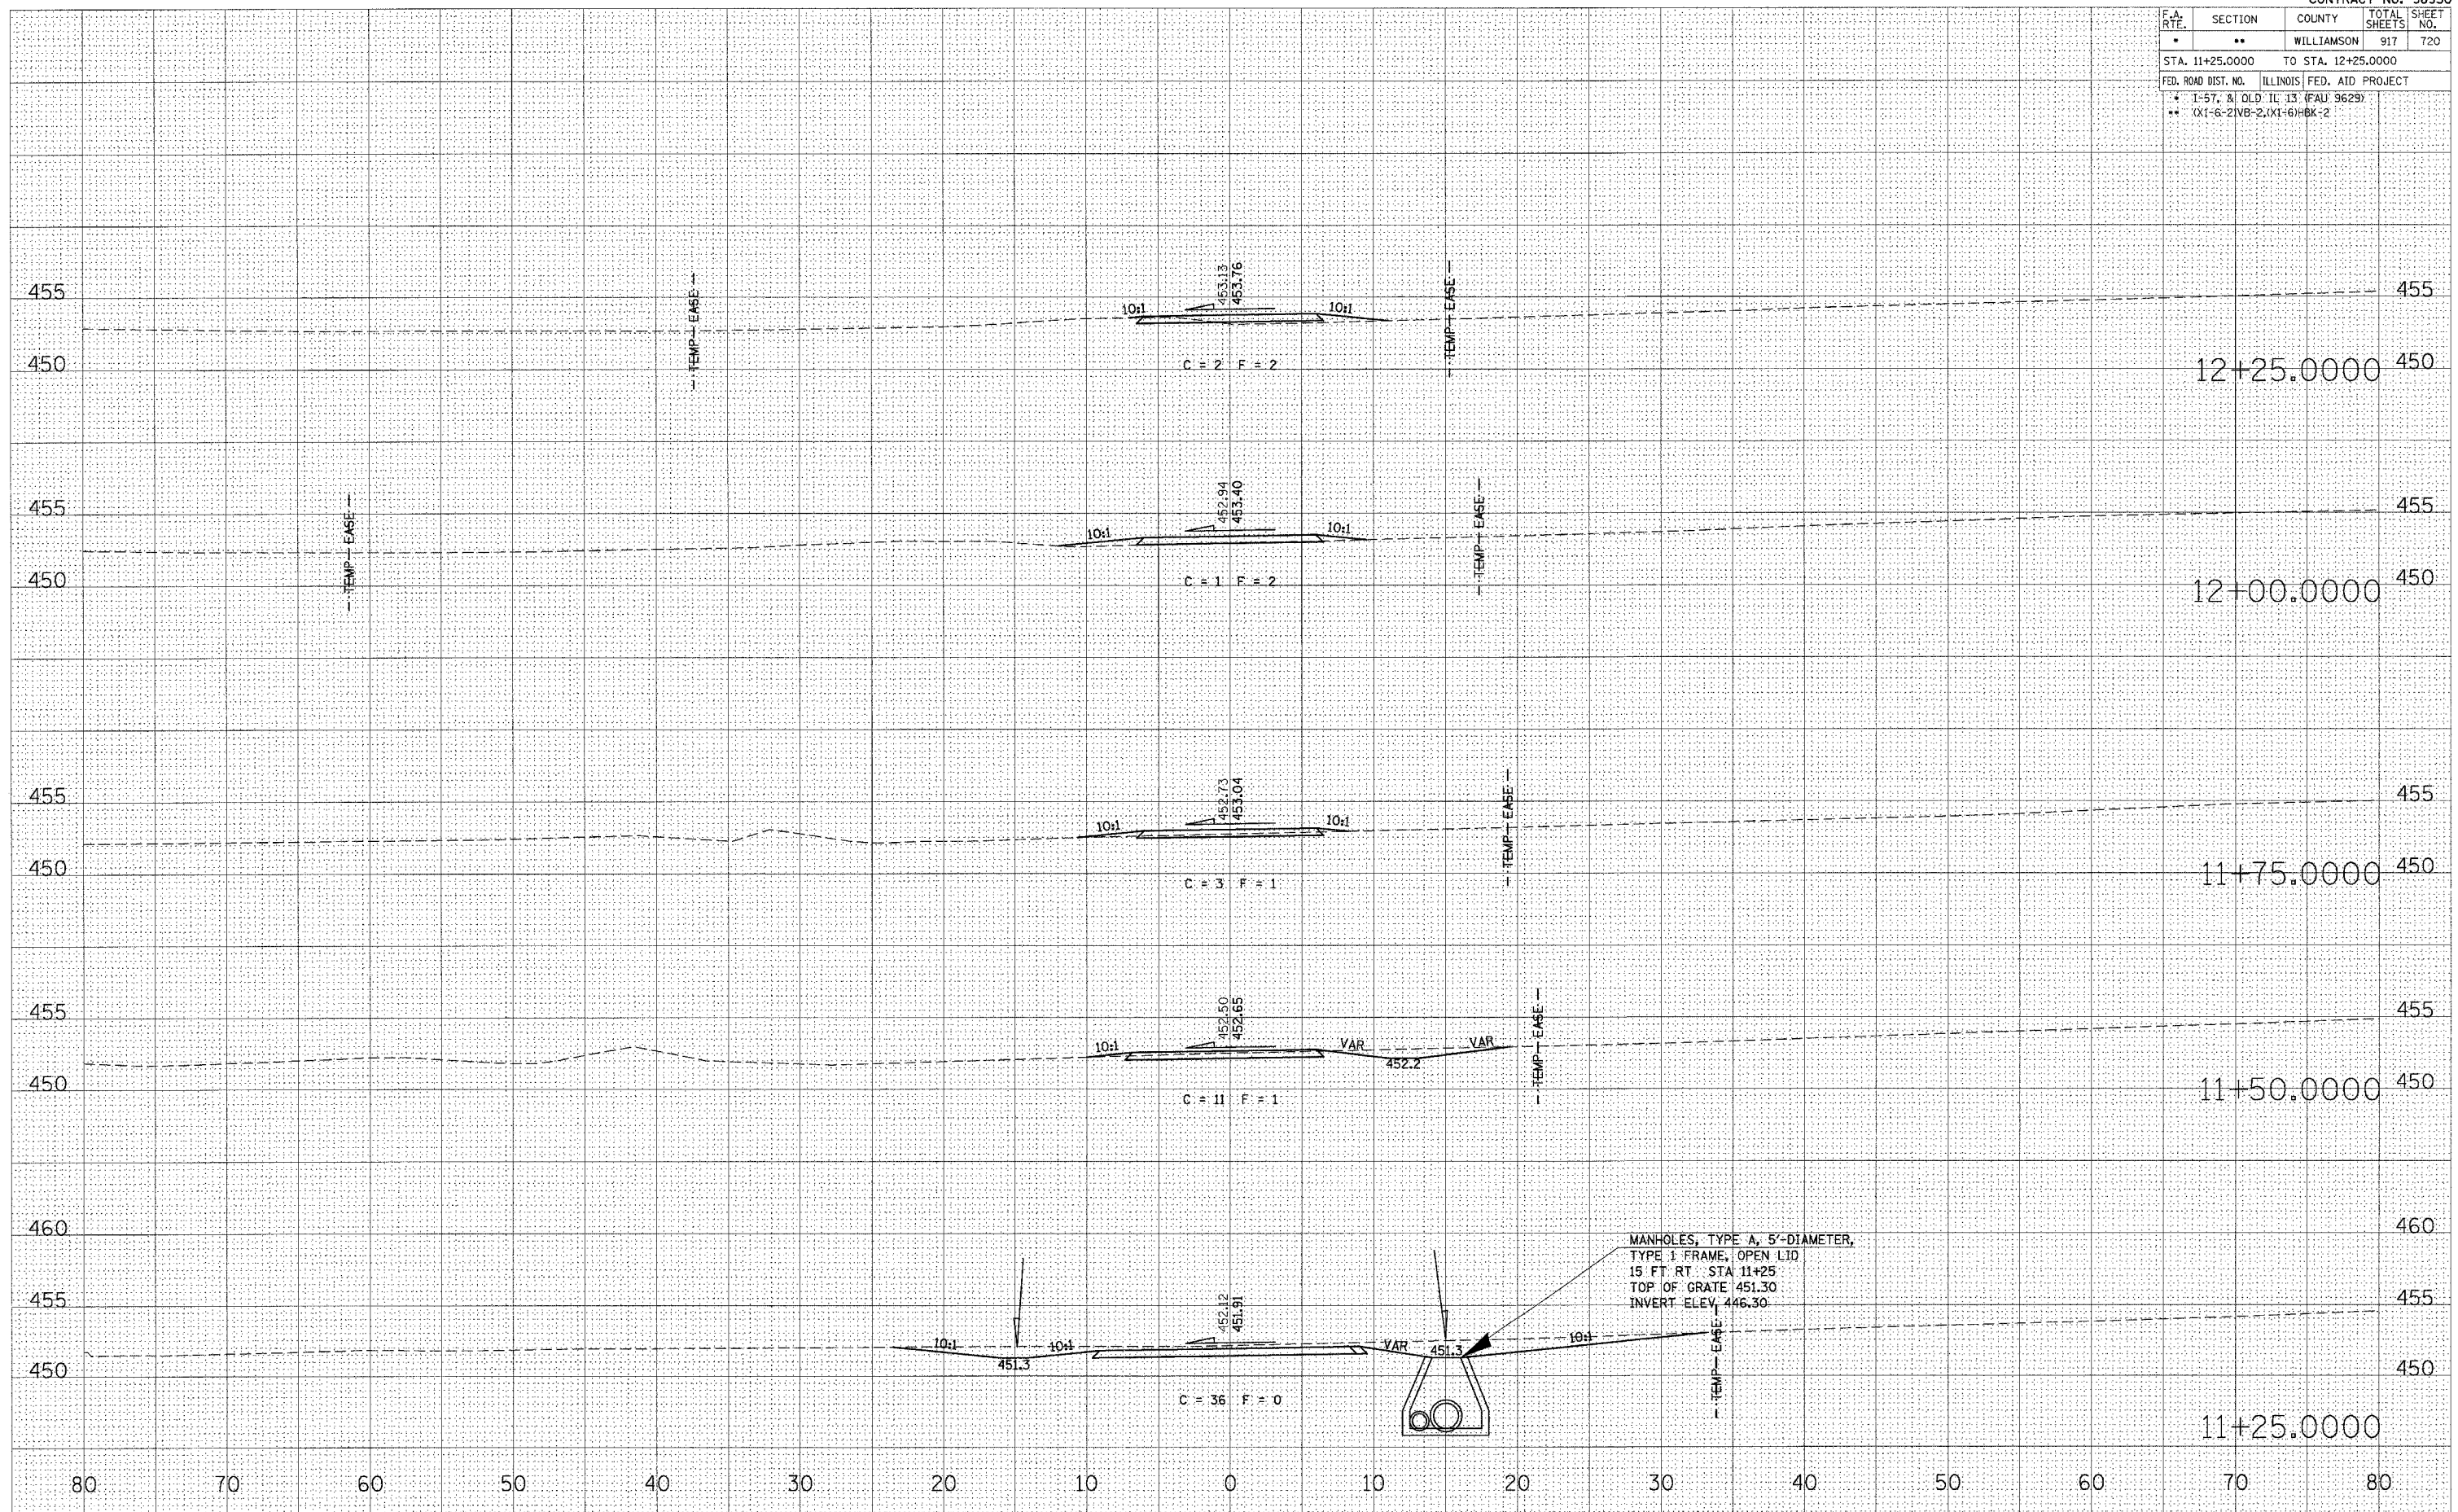

MANHOLES, TYPE A, 5'-DIAMETER,
 TYPE 1 FRAME, OPEN LID
 15 FT. RT. STA. 11+25
 TOP OF GRATE 451.30
 INVERT ELEV. 446.30