
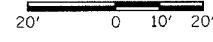


F.A. RTE.	SECTION	COUNTY	TOTAL SHEETS	SHEET NO.
*	**	WILLIAMSON	917	729
STA. TO STA.				
FED. ROAD DIST. NO.		ILLINOIS FED. AID PROJECT		
* I-57, & OLD IL 13 (FAU 9629)				
** (X1-6-2)VB-2,(X1-6)HBK-2				

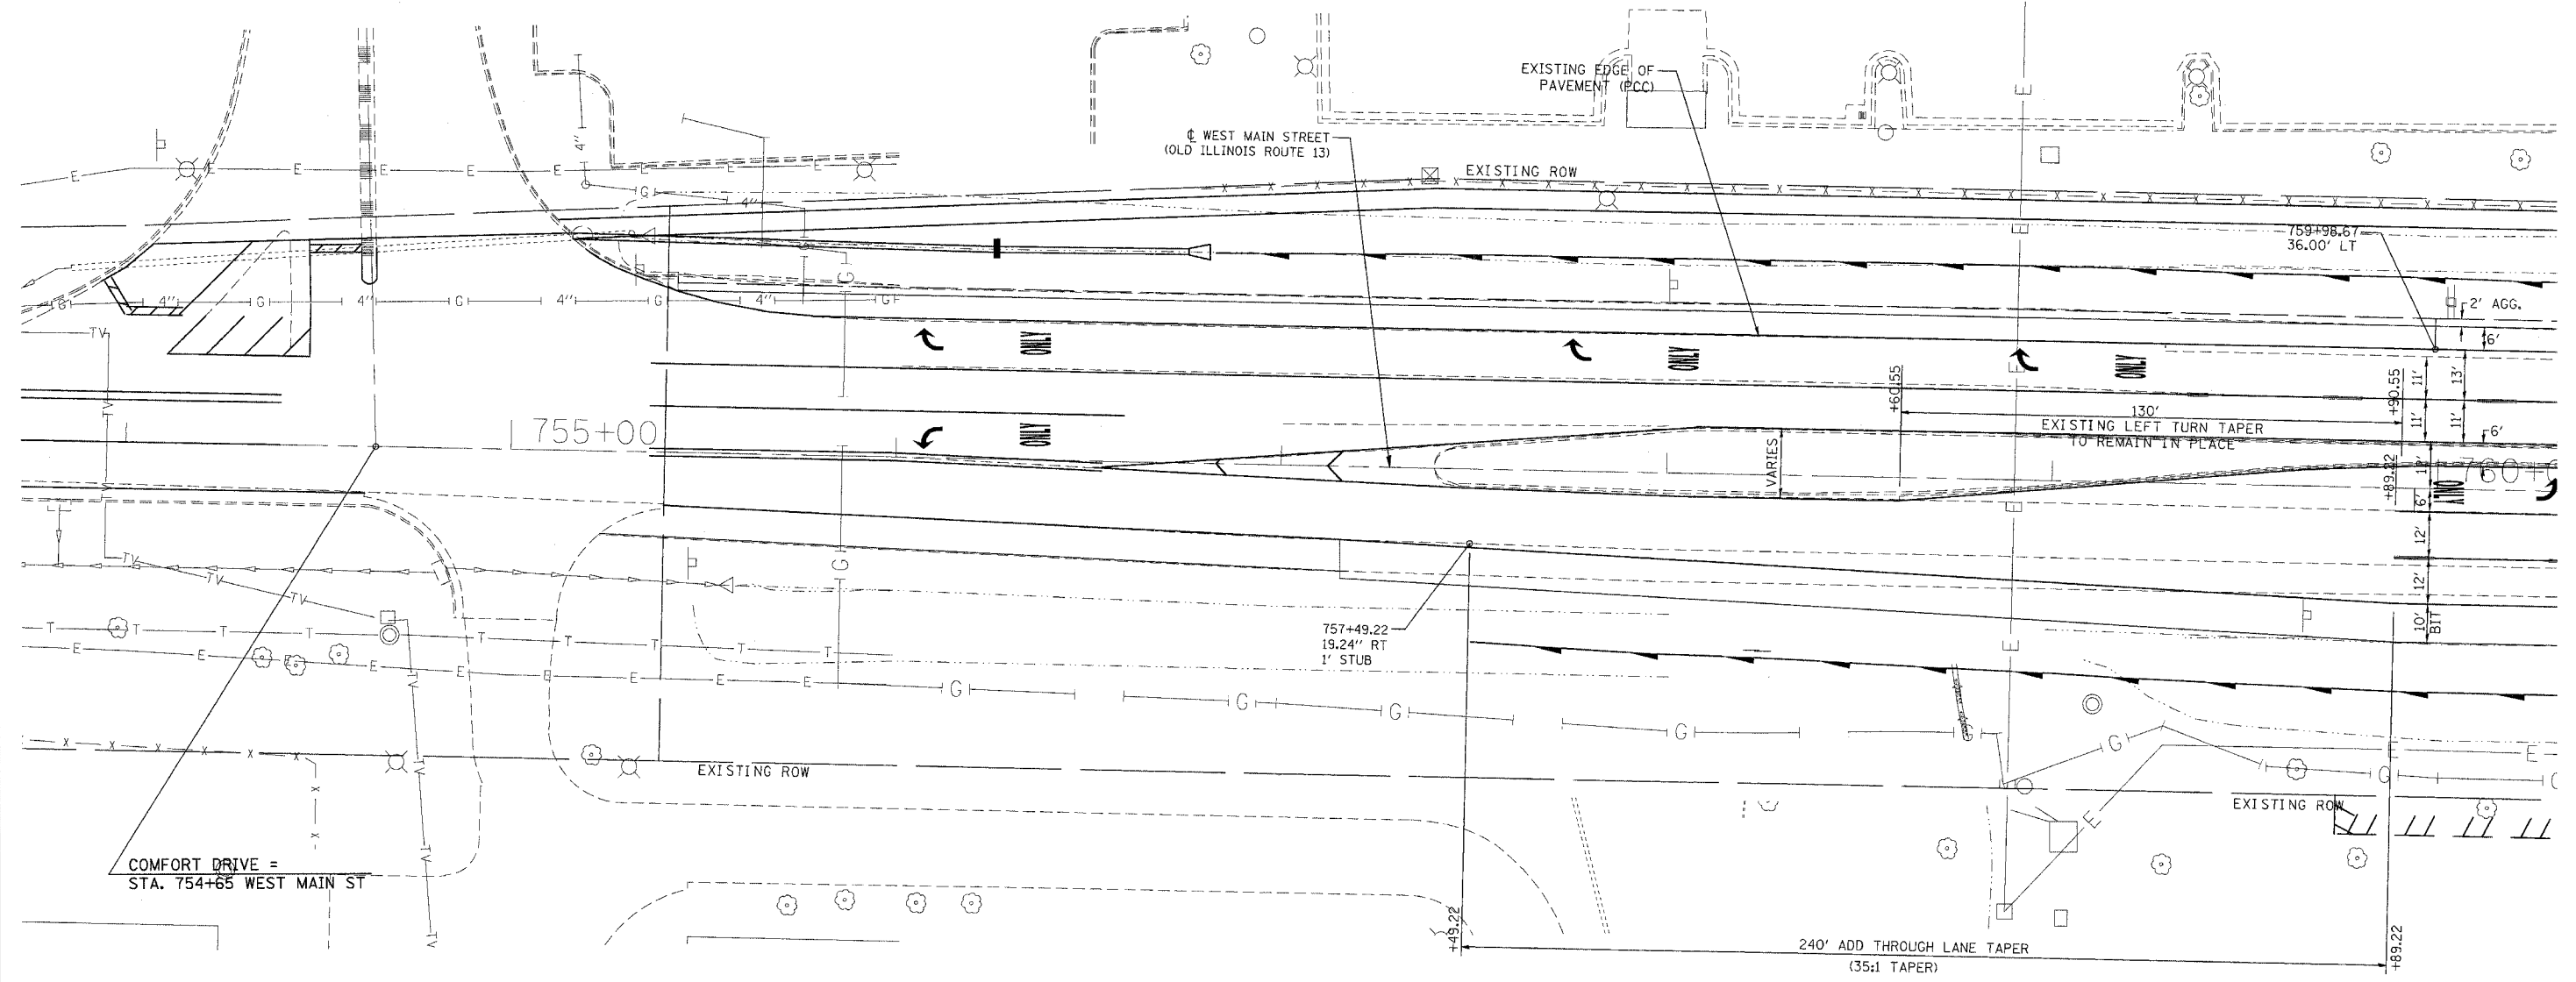

PLOT DATE = 12/16/2006  
 FILE NAME = c:\p\o\es\982802\old13\old13p6.dgn  
 PLOT SCALE = 20.0000 / IN.  
 USER NAME = rnsdgn

REVISIONS	
NAME	DATE

ILLINOIS DEPARTMENT OF TRANSPORTATION

**GEOMETRICS**  
**OLD IL 13**  
**STA. 754+00 TO STA. 760+00**

SCALE: VERT. 20  
 HORIZ. DATE

DRAWN BY CNH  
 CHECKED BY