
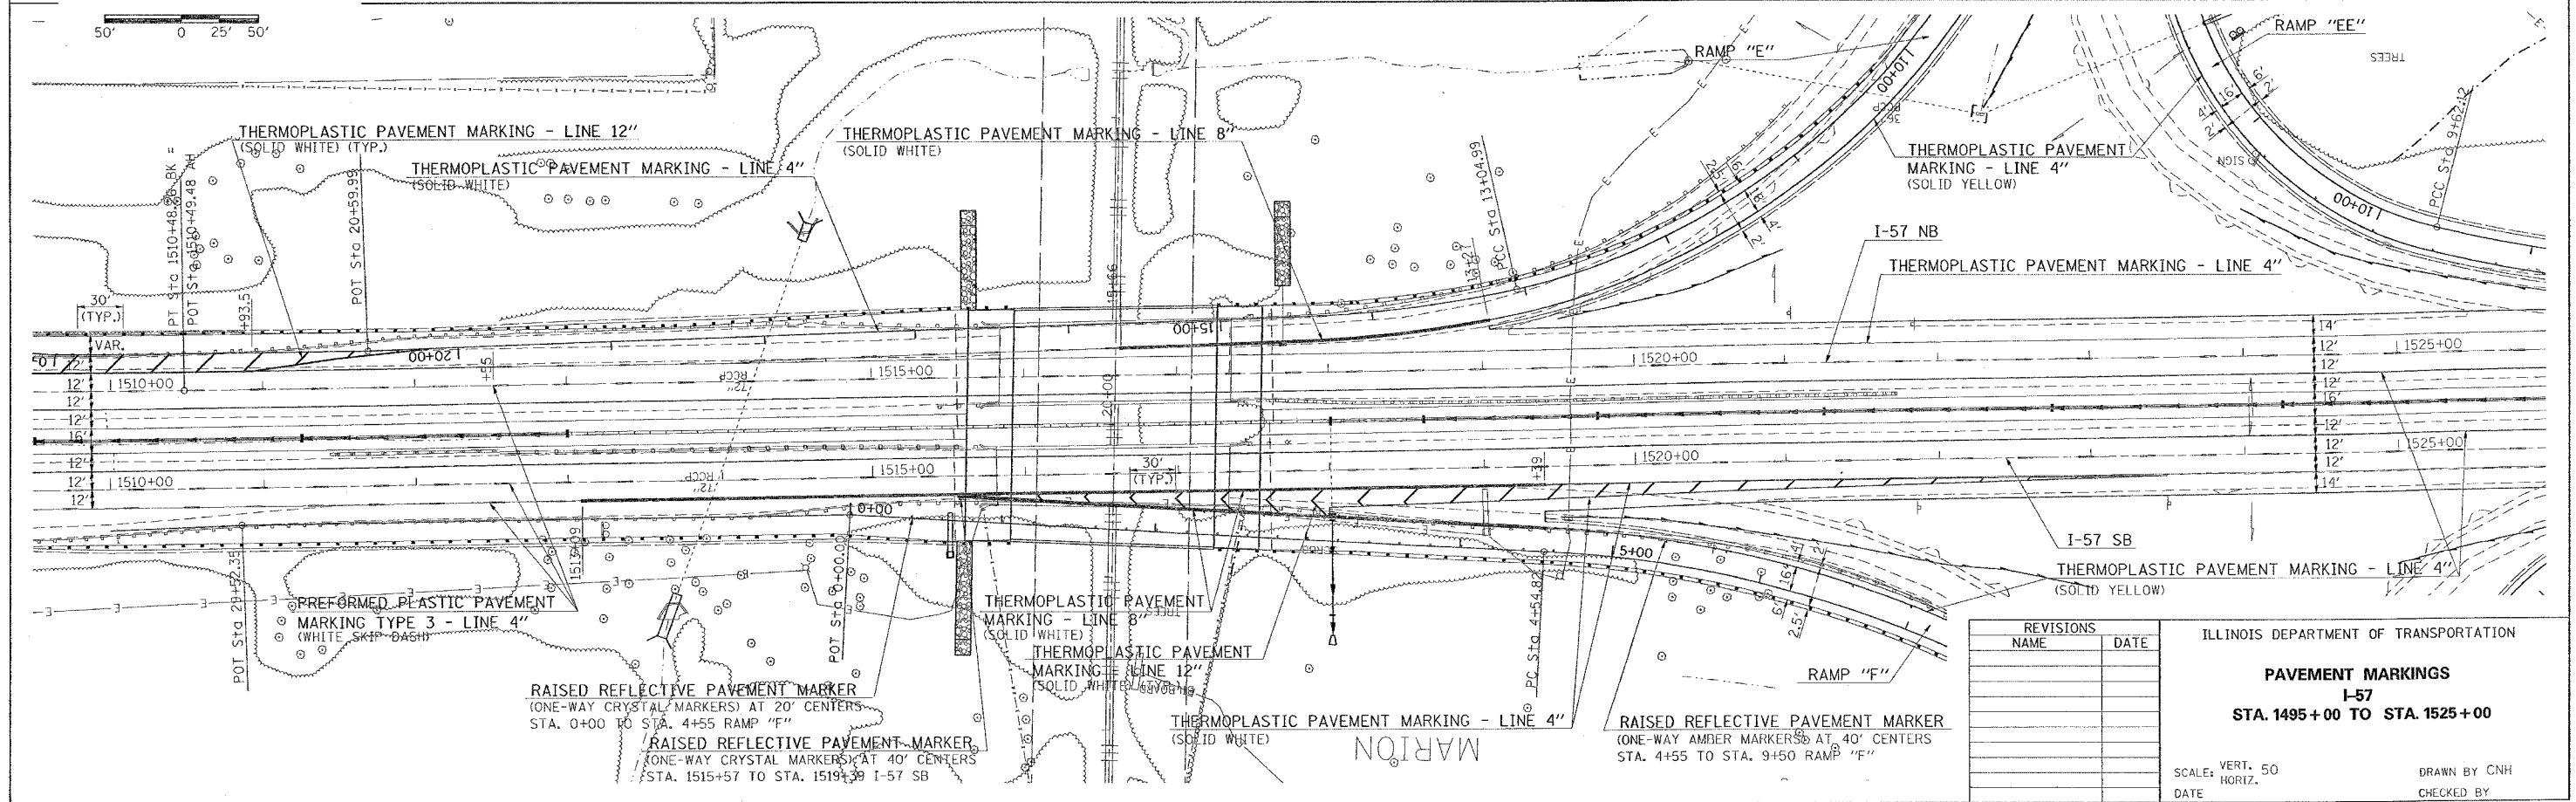


F.A. RTE.	SECTION	COUNTY	TOTAL SHEETS	SHEET NO.
*	*	WILLIAMSON	917	734

STA. TO STA.  
FED. ROAD DIST. NO. ILLINOIS FED. AID PROJECT

\* I-57, & OLD IL 13 (FAU 9629)  
\*\* (X1-6-2)VB-2,(X1-6)HKB-2

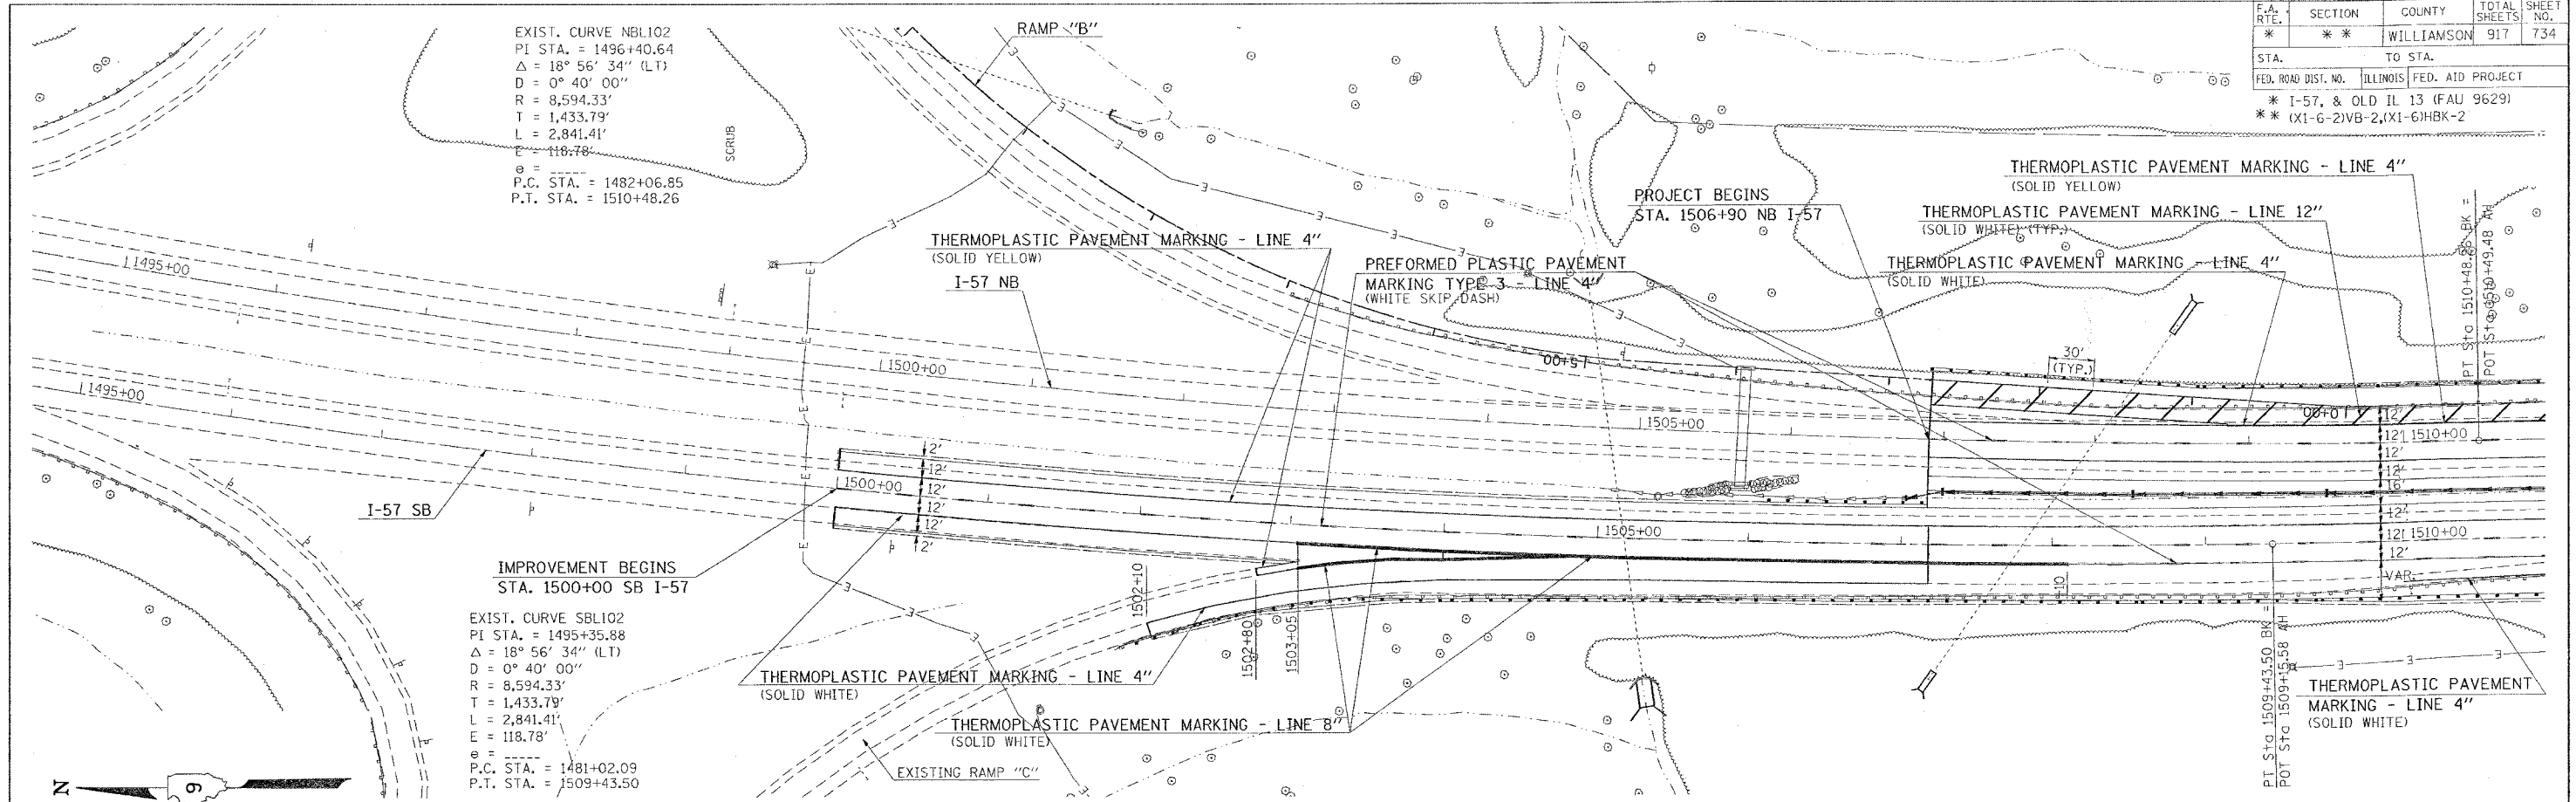

REVISIONS	
NAME	DATE

ILLINOIS DEPARTMENT OF TRANSPORTATION  
**PAVEMENT MARKINGS**  
I-57  
STA. 1495+00 TO STA. 1525+00

SCALE: VERT. 50  
HORIZ. 1" = 40'

DRAWN BY CNH  
CHECKED BY

PLOT DATE = 10/24/2006  
FILE NAME = c:\projects\98950\1510\1510.dwg  
PLOTTER = HP DesignJet 5000  
USER NAME = hccn