


F.A. RTE.	SECTION	COUNTY	TOTAL SHEETS	SHEET NO.
*	*	WILLIAMSON	917	738

STA. TO STA.
 FED. ROAD DIST. NO. ILLINOIS FED. AID PROJECT
 * I-57, & OLD IL 13 (FAU 9629)
 ** (X1-6-2)VB-2, (X1-6)HBK-2

50' 0 25' 50'

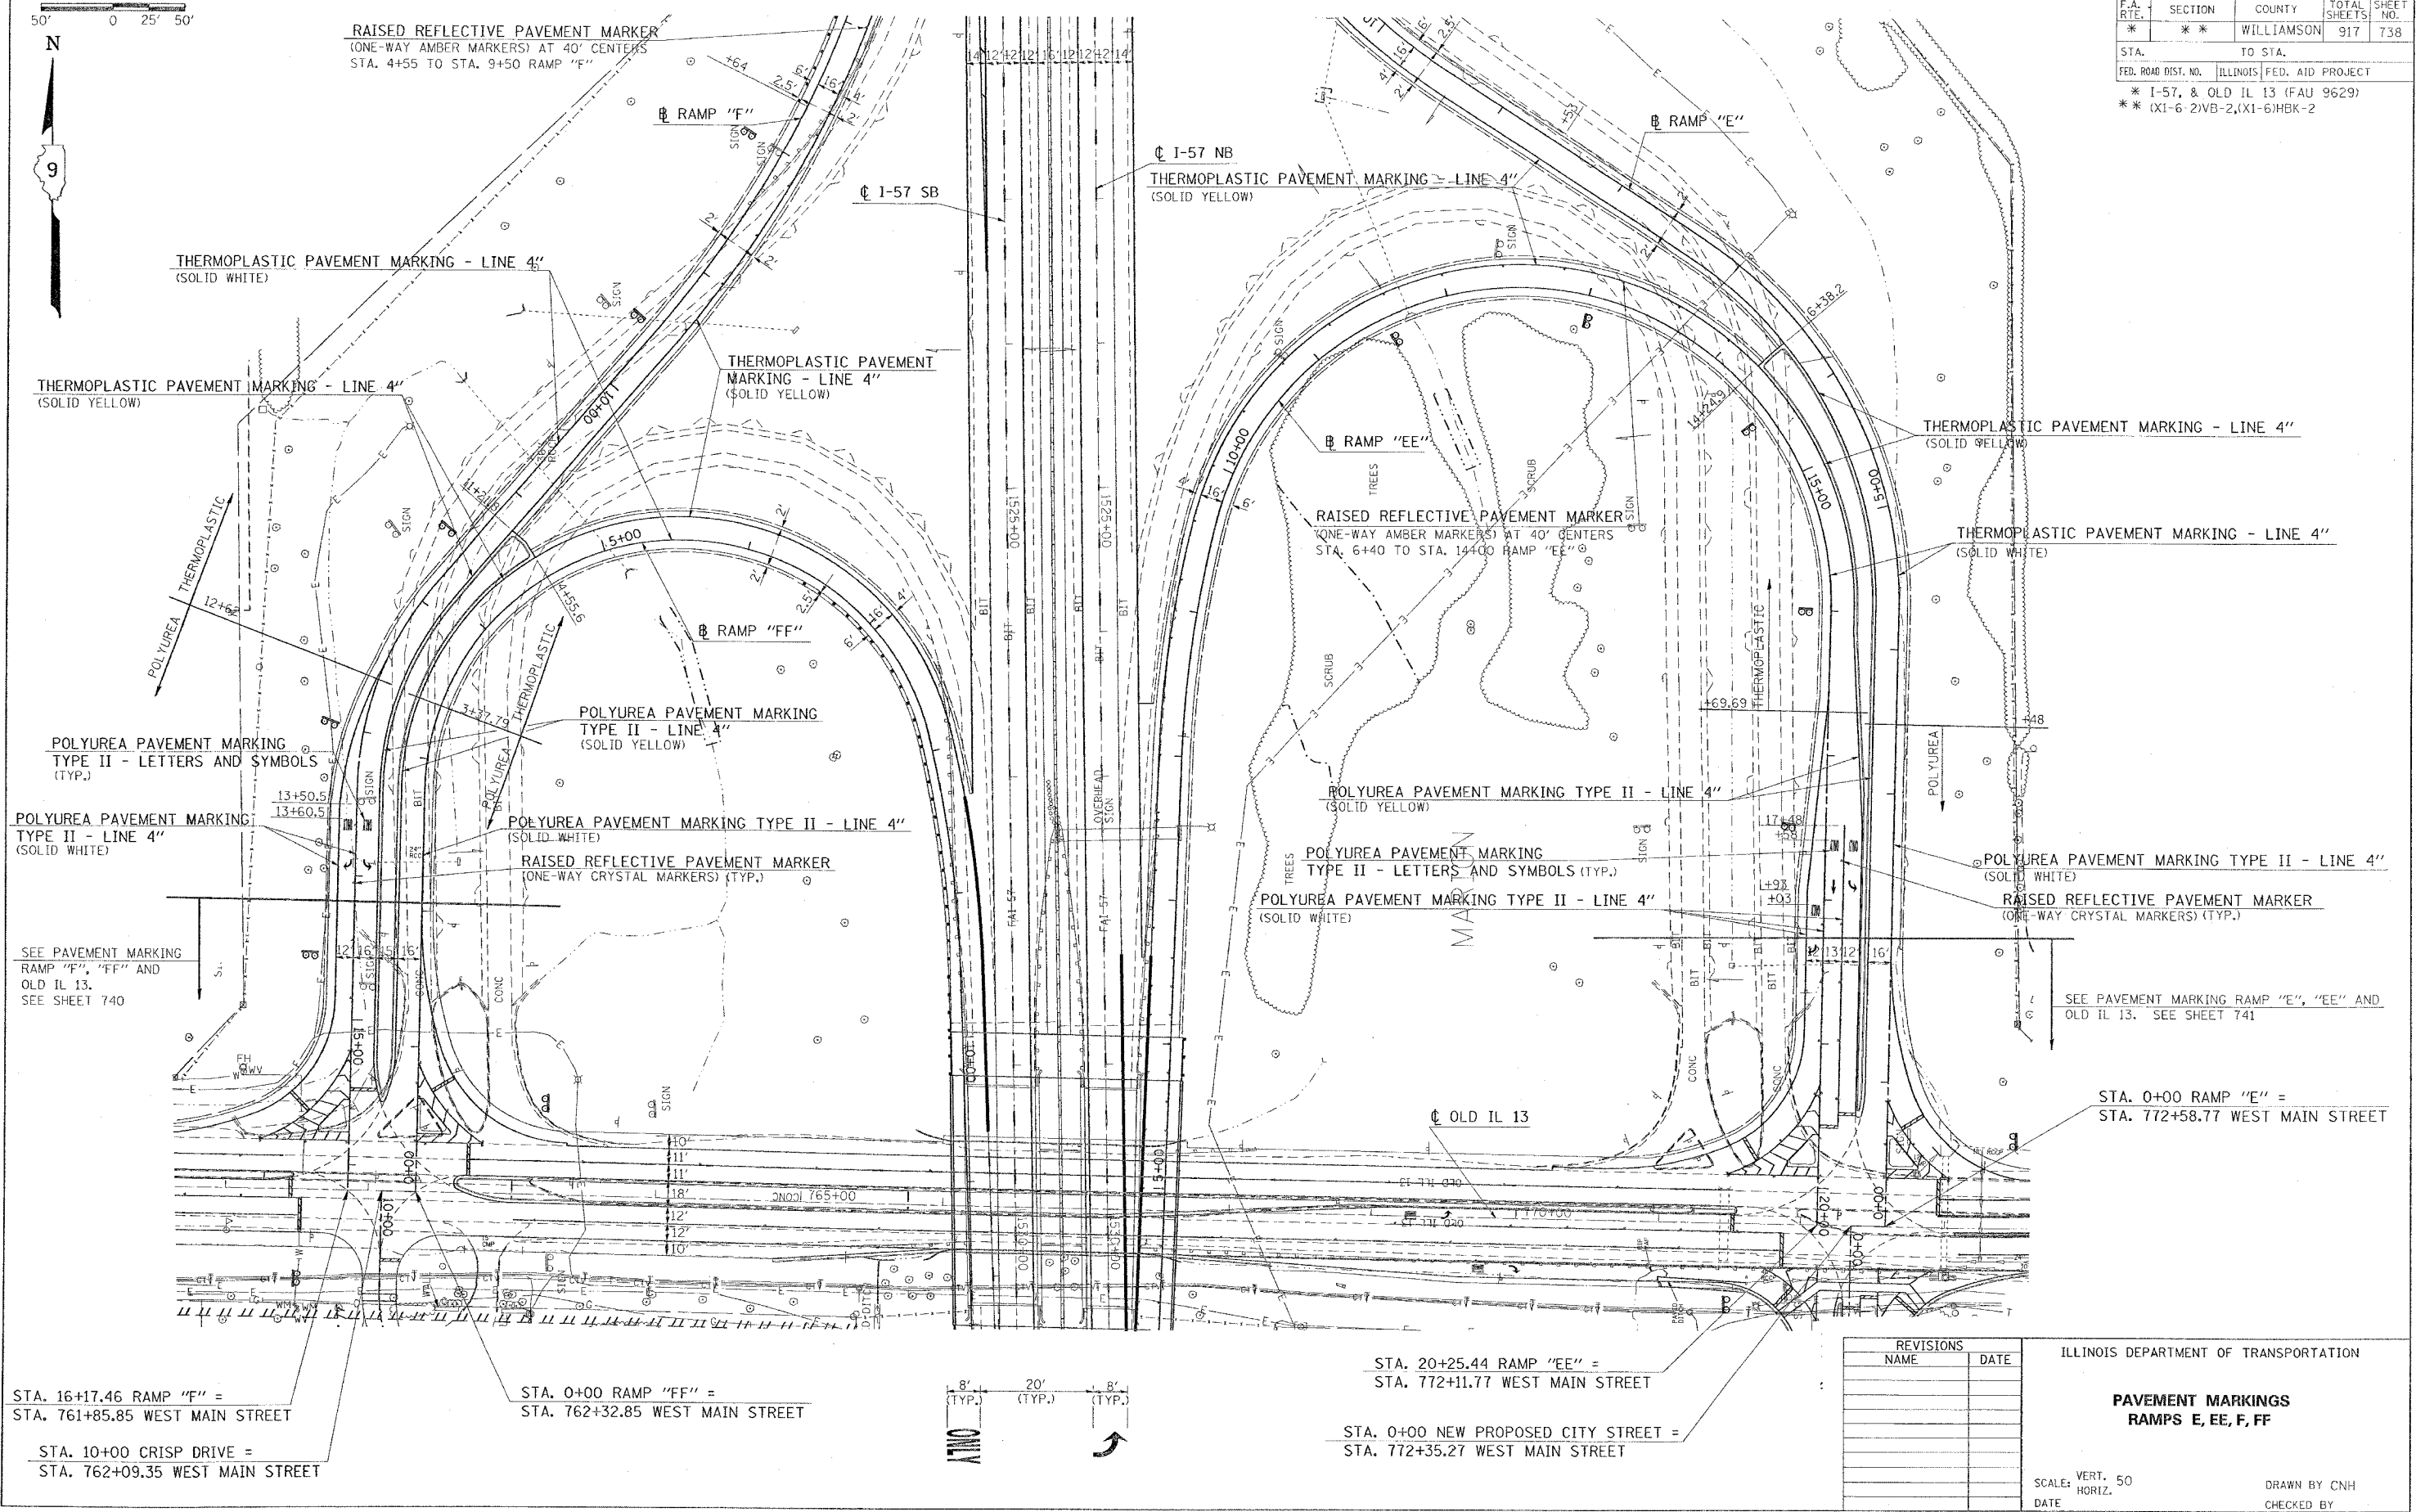

RAISED REFLECTIVE PAVEMENT MARKER
 (ONE-WAY AMBER MARKERS) AT 40' CENTERS
 STA. 4+55 TO STA. 9+50 RAMP "F"

CL I-57 NB
 THERMOPLASTIC PAVEMENT MARKING - LINE 4"
 (SOLID YELLOW)

RAISED REFLECTIVE PAVEMENT MARKER
 (ONE-WAY AMBER MARKERS) AT 40' CENTERS
 STA. 6+40 TO STA. 14+00 RAMP "EE"

SEE PAVEMENT MARKING RAMP "E", "EE" AND OLD IL 13. SEE SHEET 741

STA. 0+00 RAMP "E" =
 STA. 772+58.77 WEST MAIN STREET


STA. 16+17.46 RAMP "F" =
 STA. 761+85.85 WEST MAIN STREET

STA. 0+00 RAMP "FF" =
 STA. 762+32.85 WEST MAIN STREET

STA. 10+00 CRISP DRIVE =
 STA. 762+09.35 WEST MAIN STREET

STA. 20+25.44 RAMP "EE" =
 STA. 772+11.77 WEST MAIN STREET

STA. 0+00 NEW PROPOSED CITY STREET =
 STA. 772+35.27 WEST MAIN STREET

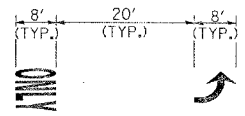

REVISIONS	
NAME	DATE

ILLINOIS DEPARTMENT OF TRANSPORTATION

**PAVEMENT MARKINGS
 RAMPS E, EE, F, FF**

SCALE: VERT. 50
 HORIZ. DATE

DRAWN BY CNH
 CHECKED BY

PLOT DATE = 10/13/2006
 FILE NAME = m:\pavement\m\982682\old13\out13p1.dgn
 PLOT SCALE = 50.0000' / 1" IN.
 USER NAME = hendon