
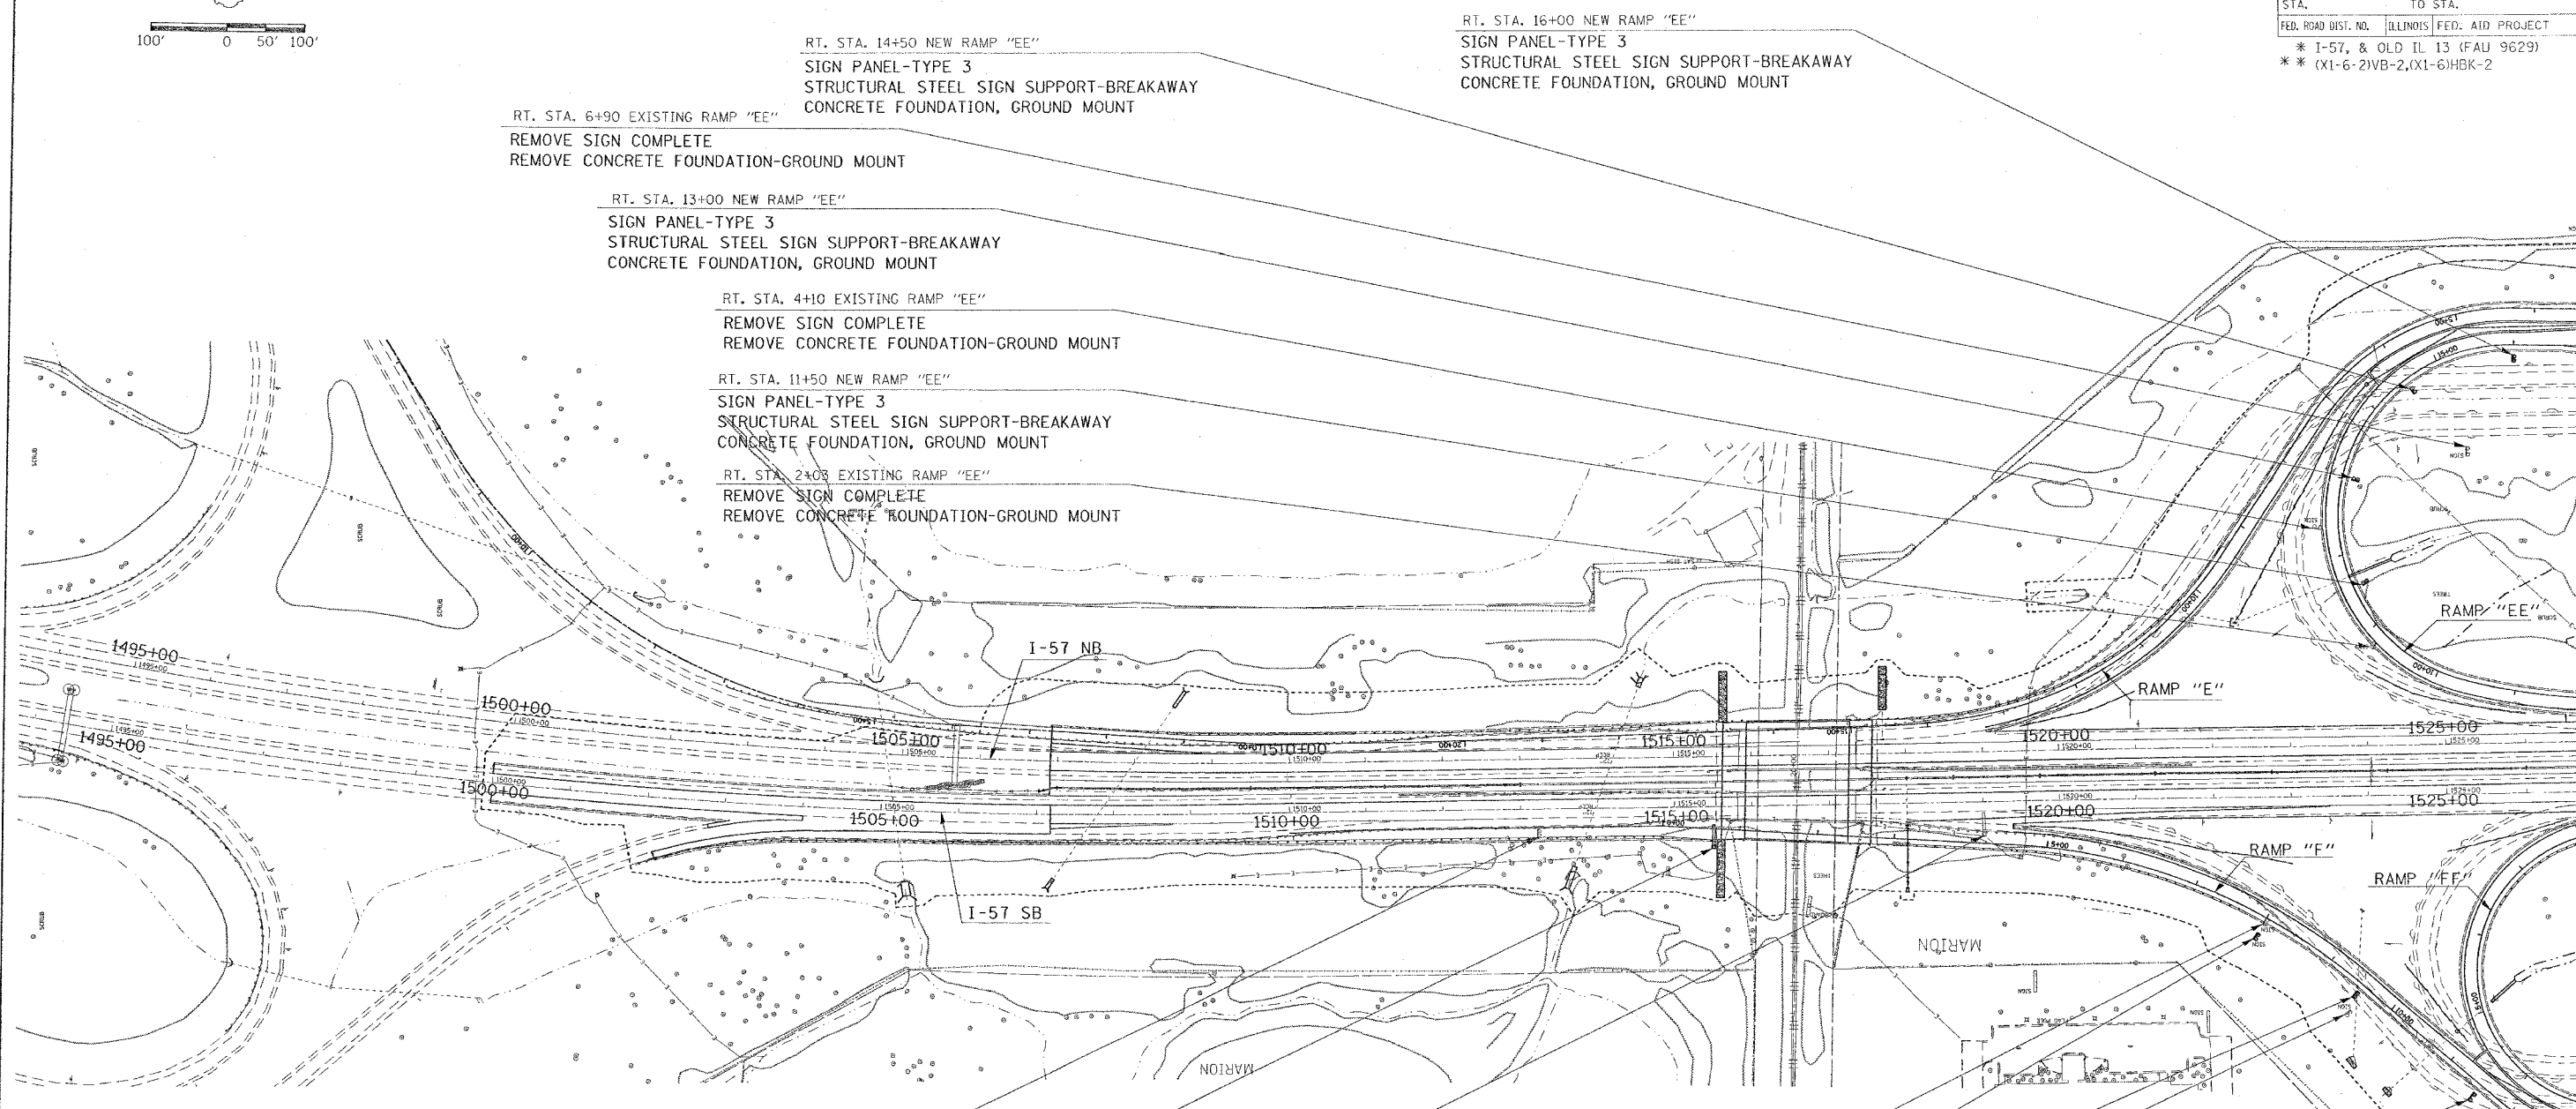


F.A. RTE.	SECTION	COUNTY	TOTAL SHEETS	SHEET NO.
*	**	WILLIAMSON	917	764
STA.		TO STA.		
FED. ROAD DIST. NO.		ILLINOIS	FED. AID PROJECT	
* I-57, & OLD IL 13 (FAU 9629)				
** (X1-6-2)VB-2,(X1-6)HBK-2				

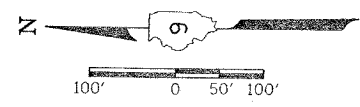

RT. STA. 14+50 NEW RAMP "EE"
SIGN PANEL-TYPE 3
STRUCTURAL STEEL SIGN SUPPORT-BREAKAWAY
CONCRETE FOUNDATION, GROUND MOUNT

RT. STA. 16+00 NEW RAMP "EE"
SIGN PANEL-TYPE 3
STRUCTURAL STEEL SIGN SUPPORT-BREAKAWAY
CONCRETE FOUNDATION, GROUND MOUNT

RT. STA. 6+90 EXISTING RAMP "EE"
REMOVE SIGN COMPLETE
REMOVE CONCRETE FOUNDATION-GROUND MOUNT

RT. STA. 13+00 NEW RAMP "EE"
SIGN PANEL-TYPE 3
STRUCTURAL STEEL SIGN SUPPORT-BREAKAWAY
CONCRETE FOUNDATION, GROUND MOUNT

RT. STA. 4+10 EXISTING RAMP "EE"
REMOVE SIGN COMPLETE
REMOVE CONCRETE FOUNDATION-GROUND MOUNT

RT. STA. 11+50 NEW RAMP "EE"
SIGN PANEL-TYPE 3
STRUCTURAL STEEL SIGN SUPPORT-BREAKAWAY
CONCRETE FOUNDATION, GROUND MOUNT

RT. STA. 2+00 EXISTING RAMP "EE"
REMOVE SIGN COMPLETE
REMOVE CONCRETE FOUNDATION-GROUND MOUNT

RT. STA. 1513+20
REMOVE SIGN COMPLETE
REMOVE CONCRETE FOUNDATION-GROUND MOUNT

RT. STA. 2+60 EXISTING RAMP "F"
REMOVE SIGN COMPLETE
REMOVE CONCRETE FOUNDATION-GROUND MOUNT

RT. STA. 8+00 NEW RAMP "F"
SIGN PANEL-TYPE 3
STRUCTURAL STEEL SIGN SUPPORT-BREAKAWAY
CONCRETE FOUNDATION, GROUND MOUNT

STA. 1515+50
SIGN PANEL-TYPE 3
DRILLED SHAFT CONCRETE FOUNDATIONS
OVERHEAD SIGN STRUCTURE-CANTILEVER, TYPE II-C-A (36" X 5'-6")
OVERHEAD SIGN WALKWAY, CANTILEVER, TYPE A

RT. STA. 9+50 NEW RAMP "F"
SIGN PANEL-TYPE 3
STRUCTURAL STEEL SIGN SUPPORT-BREAKAWAY
CONCRETE FOUNDATION, GROUND MOUNT

RT. STA. 6+40 EXISTING RAMP "F"
REMOVE SIGN COMPLETE
REMOVE CONCRETE FOUNDATION-GROUND MOUNT

STA. 1519+00
REMOVE SIGN COMPLETE
REMOVE OVERHEAD SIGN STRUCTURE-CANTILEVER
REMOVE CONCRETE FOUNDATION-OVERHEAD

RT. STA. 4+25 EXISTING RAMP "F"
REMOVE SIGN COMPLETE
REMOVE CONCRETE FOUNDATION-GROUND MOUNT

RT. STA. 11+50 NEW RAMP "F"
SIGN PANEL-TYPE 3
STRUCTURAL STEEL SIGN SUPPORT-BREAKAWAY
CONCRETE FOUNDATION, GROUND MOUNT

REVISIONS	
NAME	DATE

ILLINOIS DEPARTMENT OF TRANSPORTATION

SIGN LOCATION
FAI-57 AND OLD IL 13 (9629)
SHEET 1 OF 2

SCALE: VERT. 100
DATE: HORIZ.

DRAWN BY CNH
CHECKED BY

DATE = 10/12/2006
 USER = cnh
 PLOT SCALE = 1" = 100'-0"
 USER NAME = harsco