


F.A. RTE.	SECTION	COUNTY	TOTAL SHEETS	SHEET NO.
*	**	WILLIAMSON	917	765
STA.		TO STA.		
FED. ROAD DIST. NO.		ILLINOIS FED. AID PROJECT		
* I-57, & OLD IL 13 (FAU 9629)				
** (X1-6-2)VB-2,(X1-6)HBK-2				

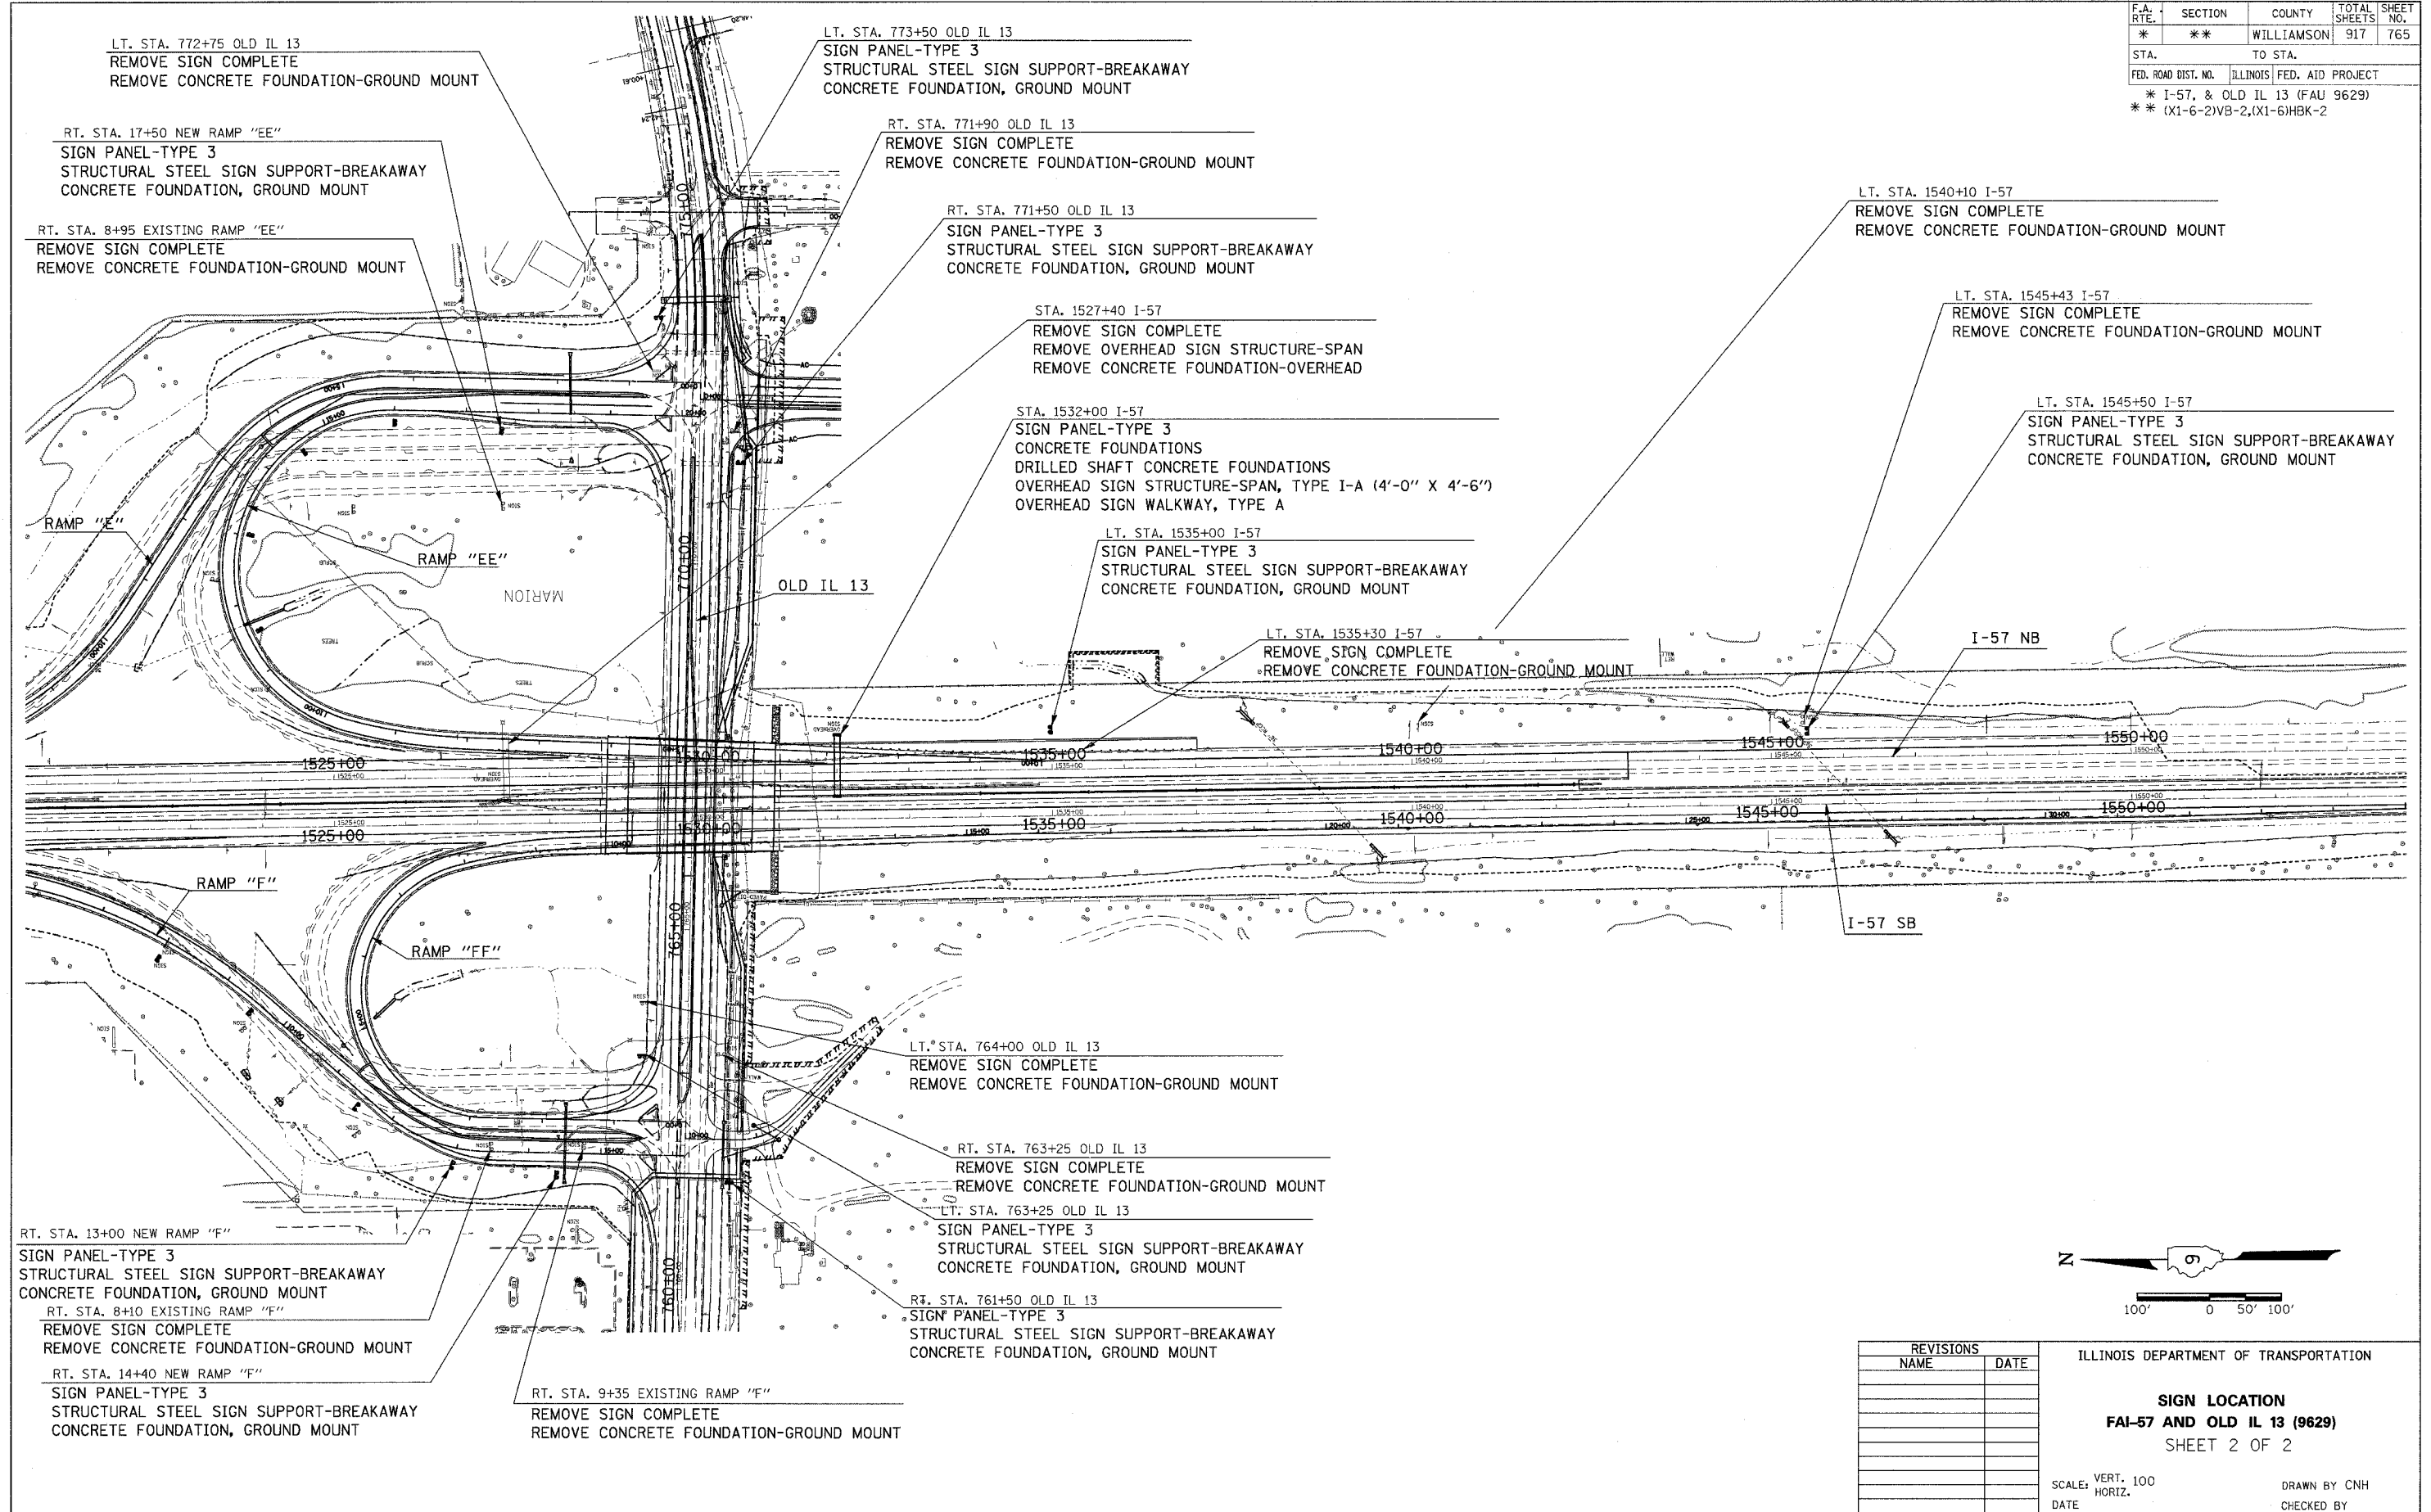

PLOT DATE = 12/13/2006
 FILE NAME = c:\p\projects\98950\oldil13\oldil13.dwg
 PLOT SCALE = 1/8"=1'-0"
 USER NAME = hudson

REVISIONS	
NAME	DATE

ILLINOIS DEPARTMENT OF TRANSPORTATION

SIGN LOCATION
FAI-57 AND OLD IL 13 (9629)
 SHEET 2 OF 2

SCALE: VERT. 1/8"=1'-0"
 HORIZ. 1/4"=1'-0"
 DATE

DRAWN BY CNH
 CHECKED BY