



F.A. RTE.	SECTION	COUNTY	TOTAL SHEETS	SHEET NO.
*	**	WILLIAMSON	917	777
STA.		TO STA.		
FED. ROAD DIST. NO.		ILLINOIS FED. AID PROJECT		
* I-57, & OLD IL 13 (FAU 9629)				
** (X1-6-2)VB-2,(X1-6)HBK-2				

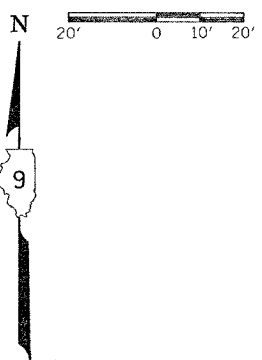

- NOTES:**
1. THE COST OF THE CONDUIT SPLICE SHALL BE INCLUDED IN THE COST OF THE CONDUIT.
 2. THE DETECTOR LOOPS SHALL HAVE FOUR TURNS OF LOOP WIRE OR AS DIRECTED BY THE MANUFACTURER.
 3. THE COST OF THE 1/2" PVC CONDUIT SHALL BE INCLUDED IN THE COST OF DETECTOR LOOP, TYPE 1.
 4. THE LOCATION ON THE PLAN SHEET IS APPROXIMATE LOCATION OF THE PAD MOUNTED TRANSFORMER, SERVICE POINT. THE ACTUAL SERVICE POINT WILL BE DETERMINED BY THE UTILITY DEPARTMENT PERMIT WITH THE SERVICE PROVIDER. THE UTILITY DEPARTMENT AND THE SERVICE PROVIDER SHOULD BE NOTIFIED AFTER THE AWARD OF THE CONTRACT TO INSTALL AND ACTIVATE THE PAD MOUNTED SERVICE POINT.

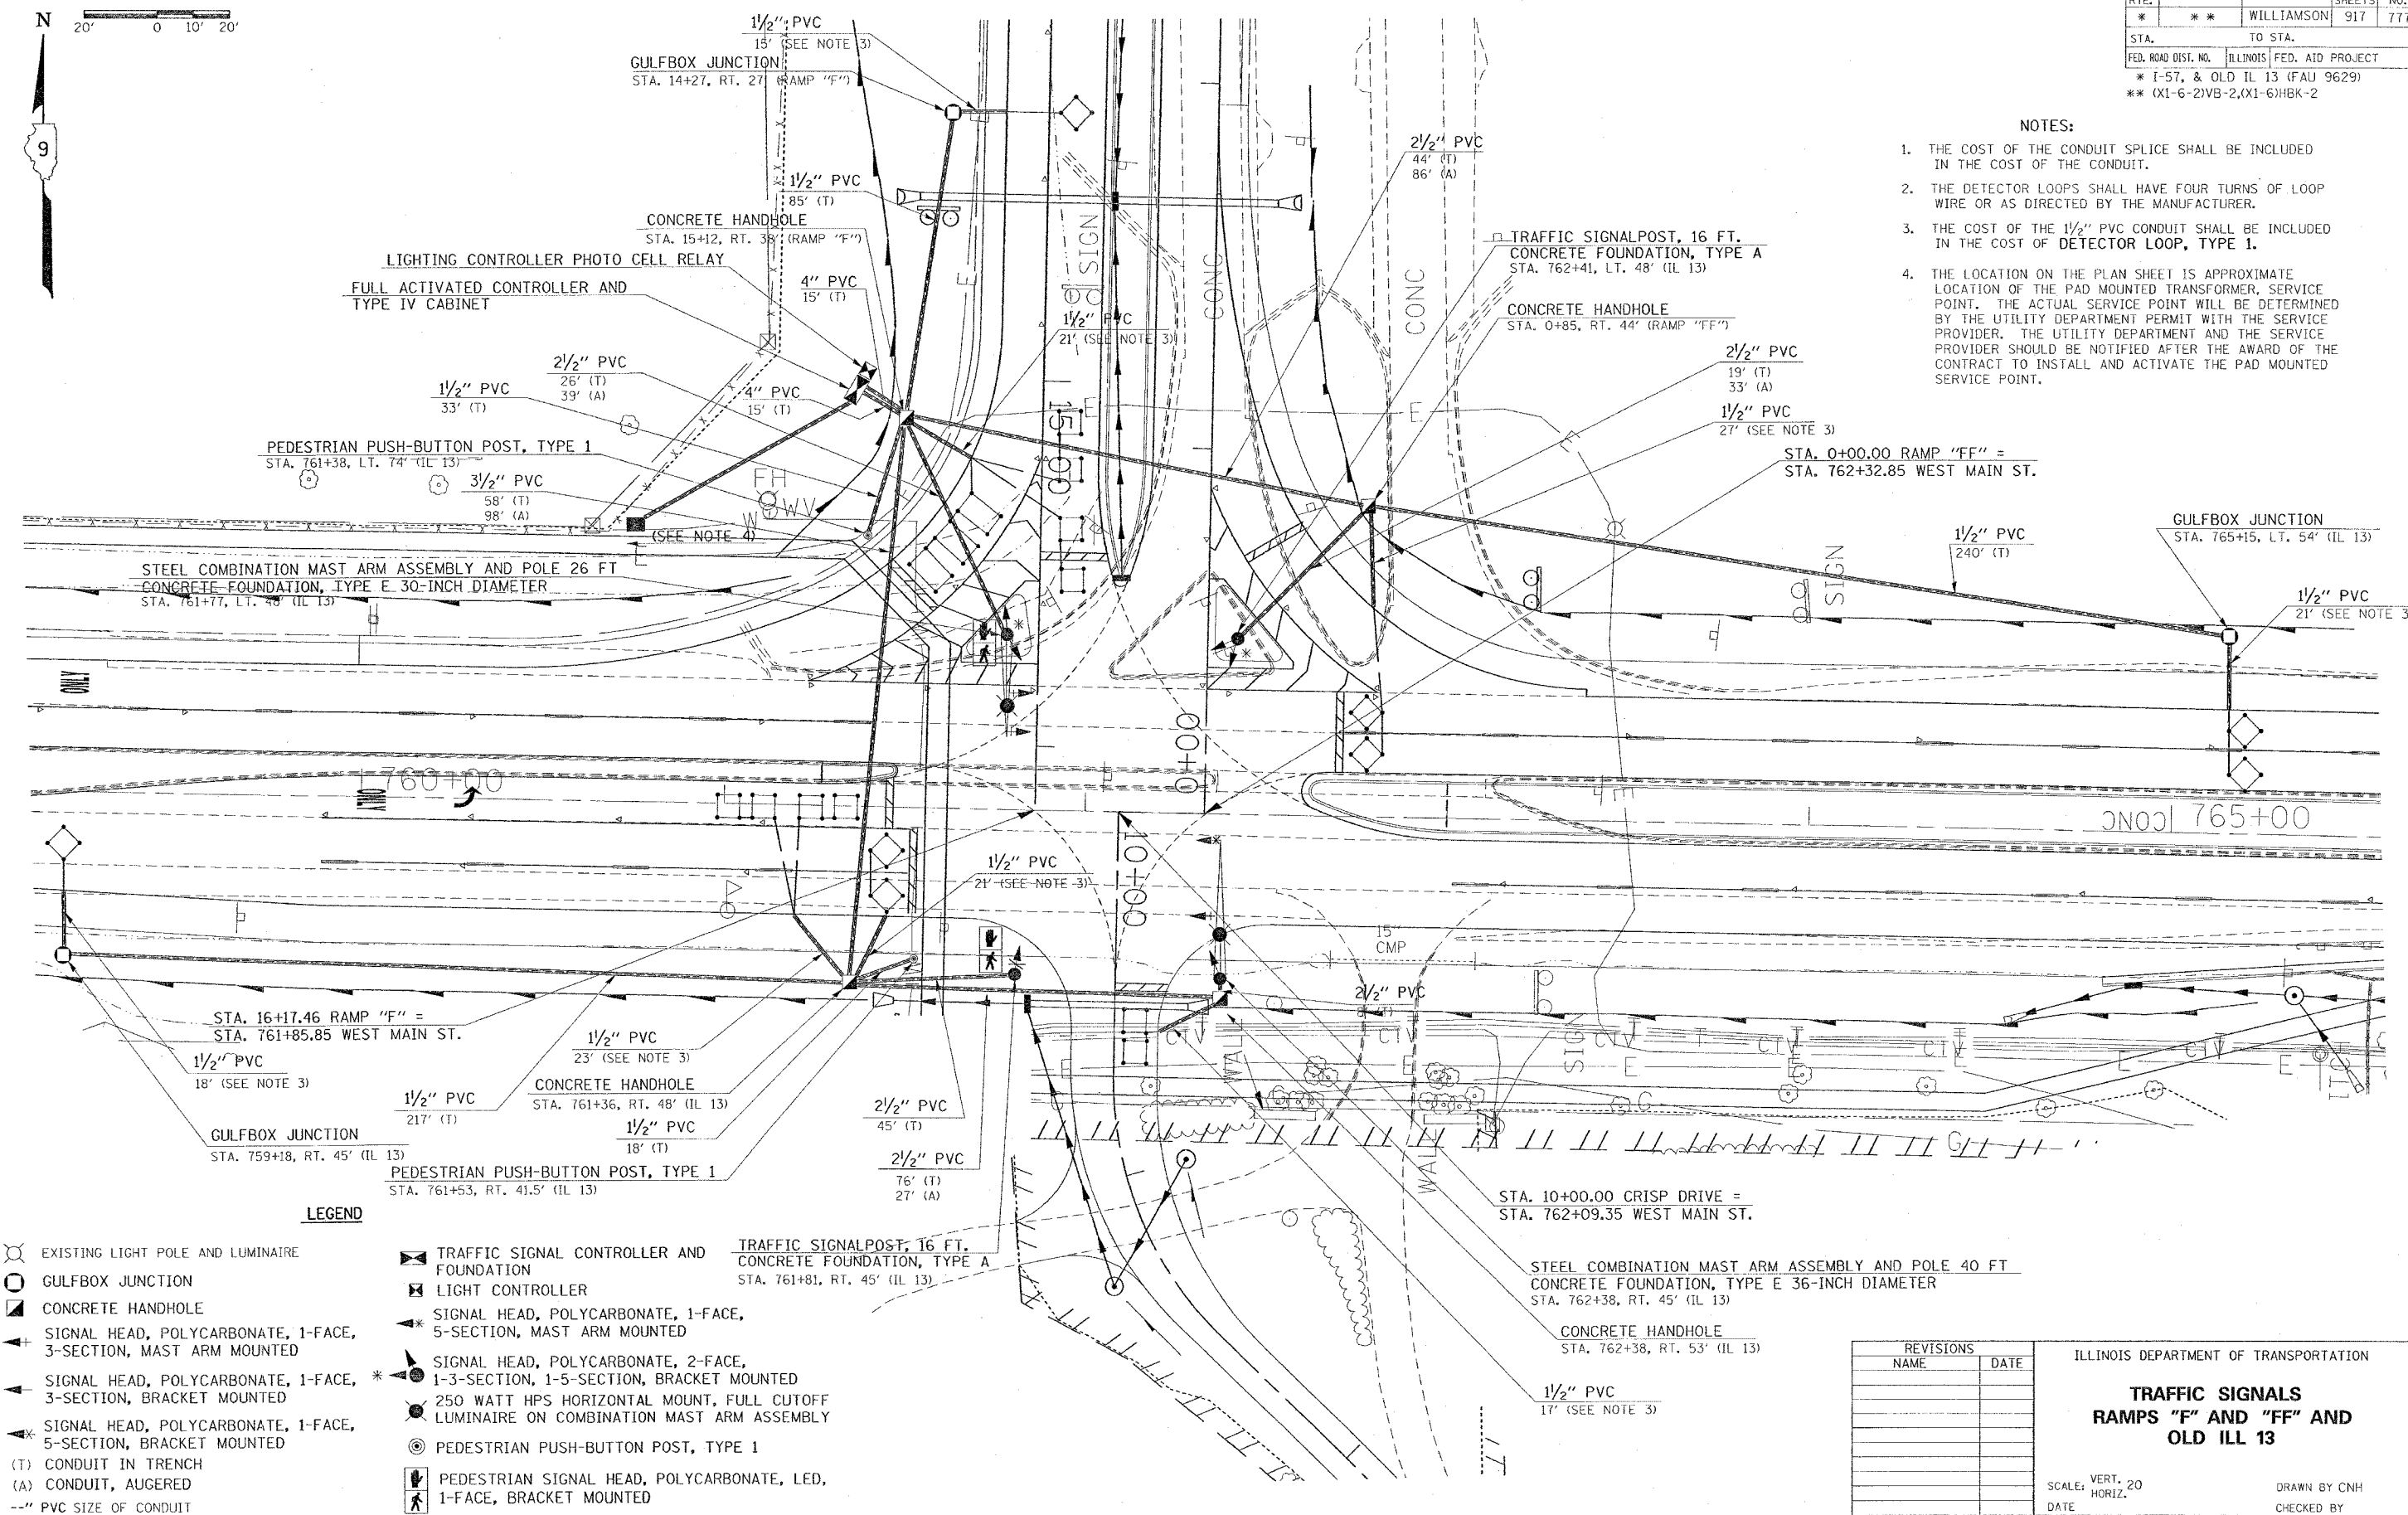

LEGEND

- ⊗ EXISTING LIGHT POLE AND LUMINAIRE
- ⊙ GULFBOX JUNCTION
- ⊠ CONCRETE HANDHOLE
- ⊕ SIGNAL HEAD, POLYCARBONATE, 1-FACE, 3-SECTION, MAST ARM MOUNTED
- ⊖ SIGNAL HEAD, POLYCARBONATE, 1-FACE, 3-SECTION, BRACKET MOUNTED
- ⊗ SIGNAL HEAD, POLYCARBONATE, 1-FACE, 5-SECTION, BRACKET MOUNTED
- (T) CONDUIT IN TRENCH
- (A) CONDUIT, AUGERED
- ⊠ TRAFFIC SIGNAL CONTROLLER AND FOUNDATION
- ⊠ LIGHT CONTROLLER
- ⊕ SIGNAL HEAD, POLYCARBONATE, 1-FACE, 5-SECTION, MAST ARM MOUNTED
- ⊖ SIGNAL HEAD, POLYCARBONATE, 2-FACE, 1-3-SECTION, 1-5-SECTION, BRACKET MOUNTED
- ⊗ 250 WATT HPS HORIZONTAL MOUNT, FULL CUTOFF LUMINAIRE ON COMBINATION MAST ARM ASSEMBLY
- ⊙ PEDESTRIAN PUSH-BUTTON POST, TYPE 1
- ⊠ PEDESTRIAN SIGNAL HEAD, POLYCARBONATE, LED, 1-FACE, BRACKET MOUNTED
- ⊕ TRAFFIC SIGNALPOST, 16 FT. CONCRETE FOUNDATION, TYPE A STA. 761+81, RT. 45' (IL 13)

REVISIONS	
NAME	DATE

ILLINOIS DEPARTMENT OF TRANSPORTATION

**TRAFFIC SIGNALS
RAMPS "F" AND "FF" AND
OLD IL 13**

SCALE: VERT. 20
HORIZ. DATE

DRAWN BY CNH
CHECKED BY

PLOT DATE: 10/19/2005
 FILE NAME: I:\Projects\98950\Drawings\98950.dwg
 PLOT SCALE: 28.0000 1/1 IN.
 USER NAME: hwsdrn