


F.A. RTE.	SECTION	COUNTY	TOTAL SHEETS	SHEET NO.
*	**	WILLIAMSON	917	780
STA. TO STA.				
FED. ROAD DIST. NO. ILLINOIS FED. AID PROJECT				
* I-57, & OLD IL 13 (FAU 9629)				
** (X1-6-2)VB-2,(X1-6)HBK-2				

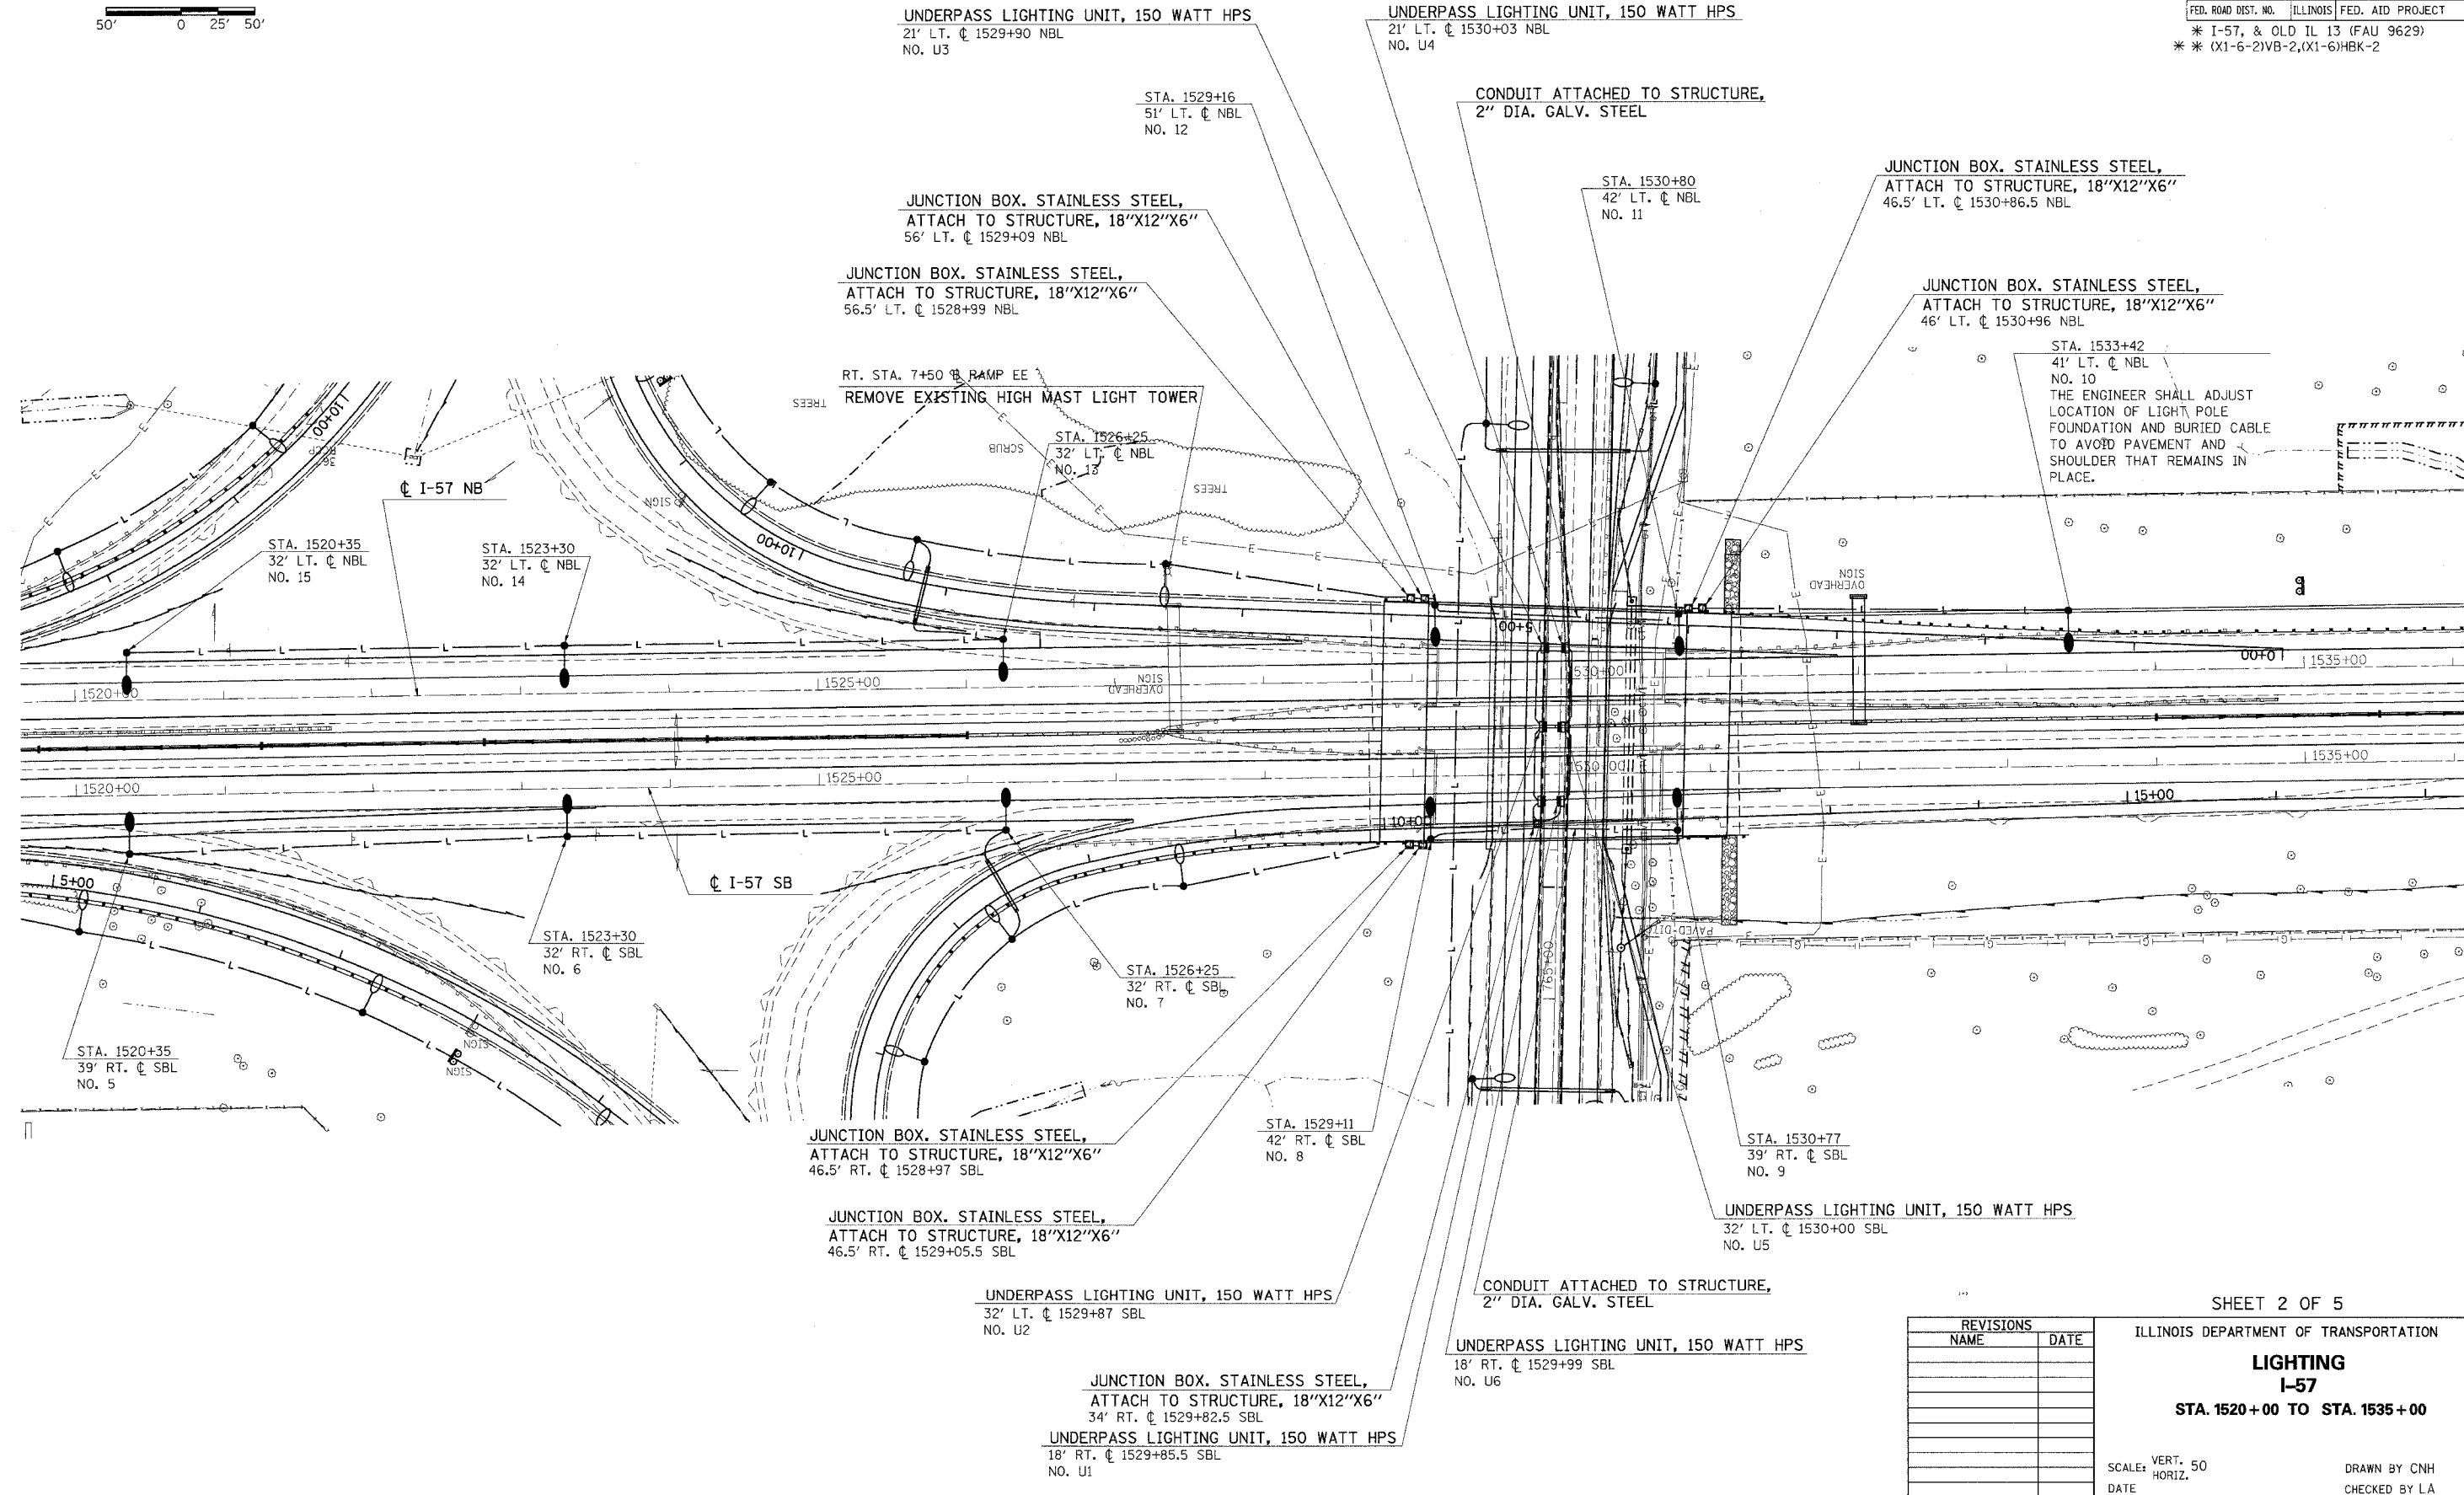

REVISIONS	
NAME	DATE

SHEET 2 OF 5  
 ILLINOIS DEPARTMENT OF TRANSPORTATION  
**LIGHTING**  
**I-57**  
**STA. 1520+00 TO STA. 1535+00**  
 SCALE: VERT. 50  
 HORIZ. DATE  
 DRAWN BY CNH  
 CHECKED BY LA

PLOT DATE = 12/7/2005  
 PLOT SCALE = 0.250000  
 USER NAME = hudson