


F.A. RTE.	SECTION	COUNTY	TOTAL SHEETS	SHEET NO.
*	**	WILLIAMSON	917	788
STA.		TO STA.		
FED. ROAD DIST. NO.	ILLINOIS	FED. AID PROJECT		
* I-57, & OLD IL 13 (FAU 9629)				
** (X1-6-2)VB-2,(X1-6)HKB-2				

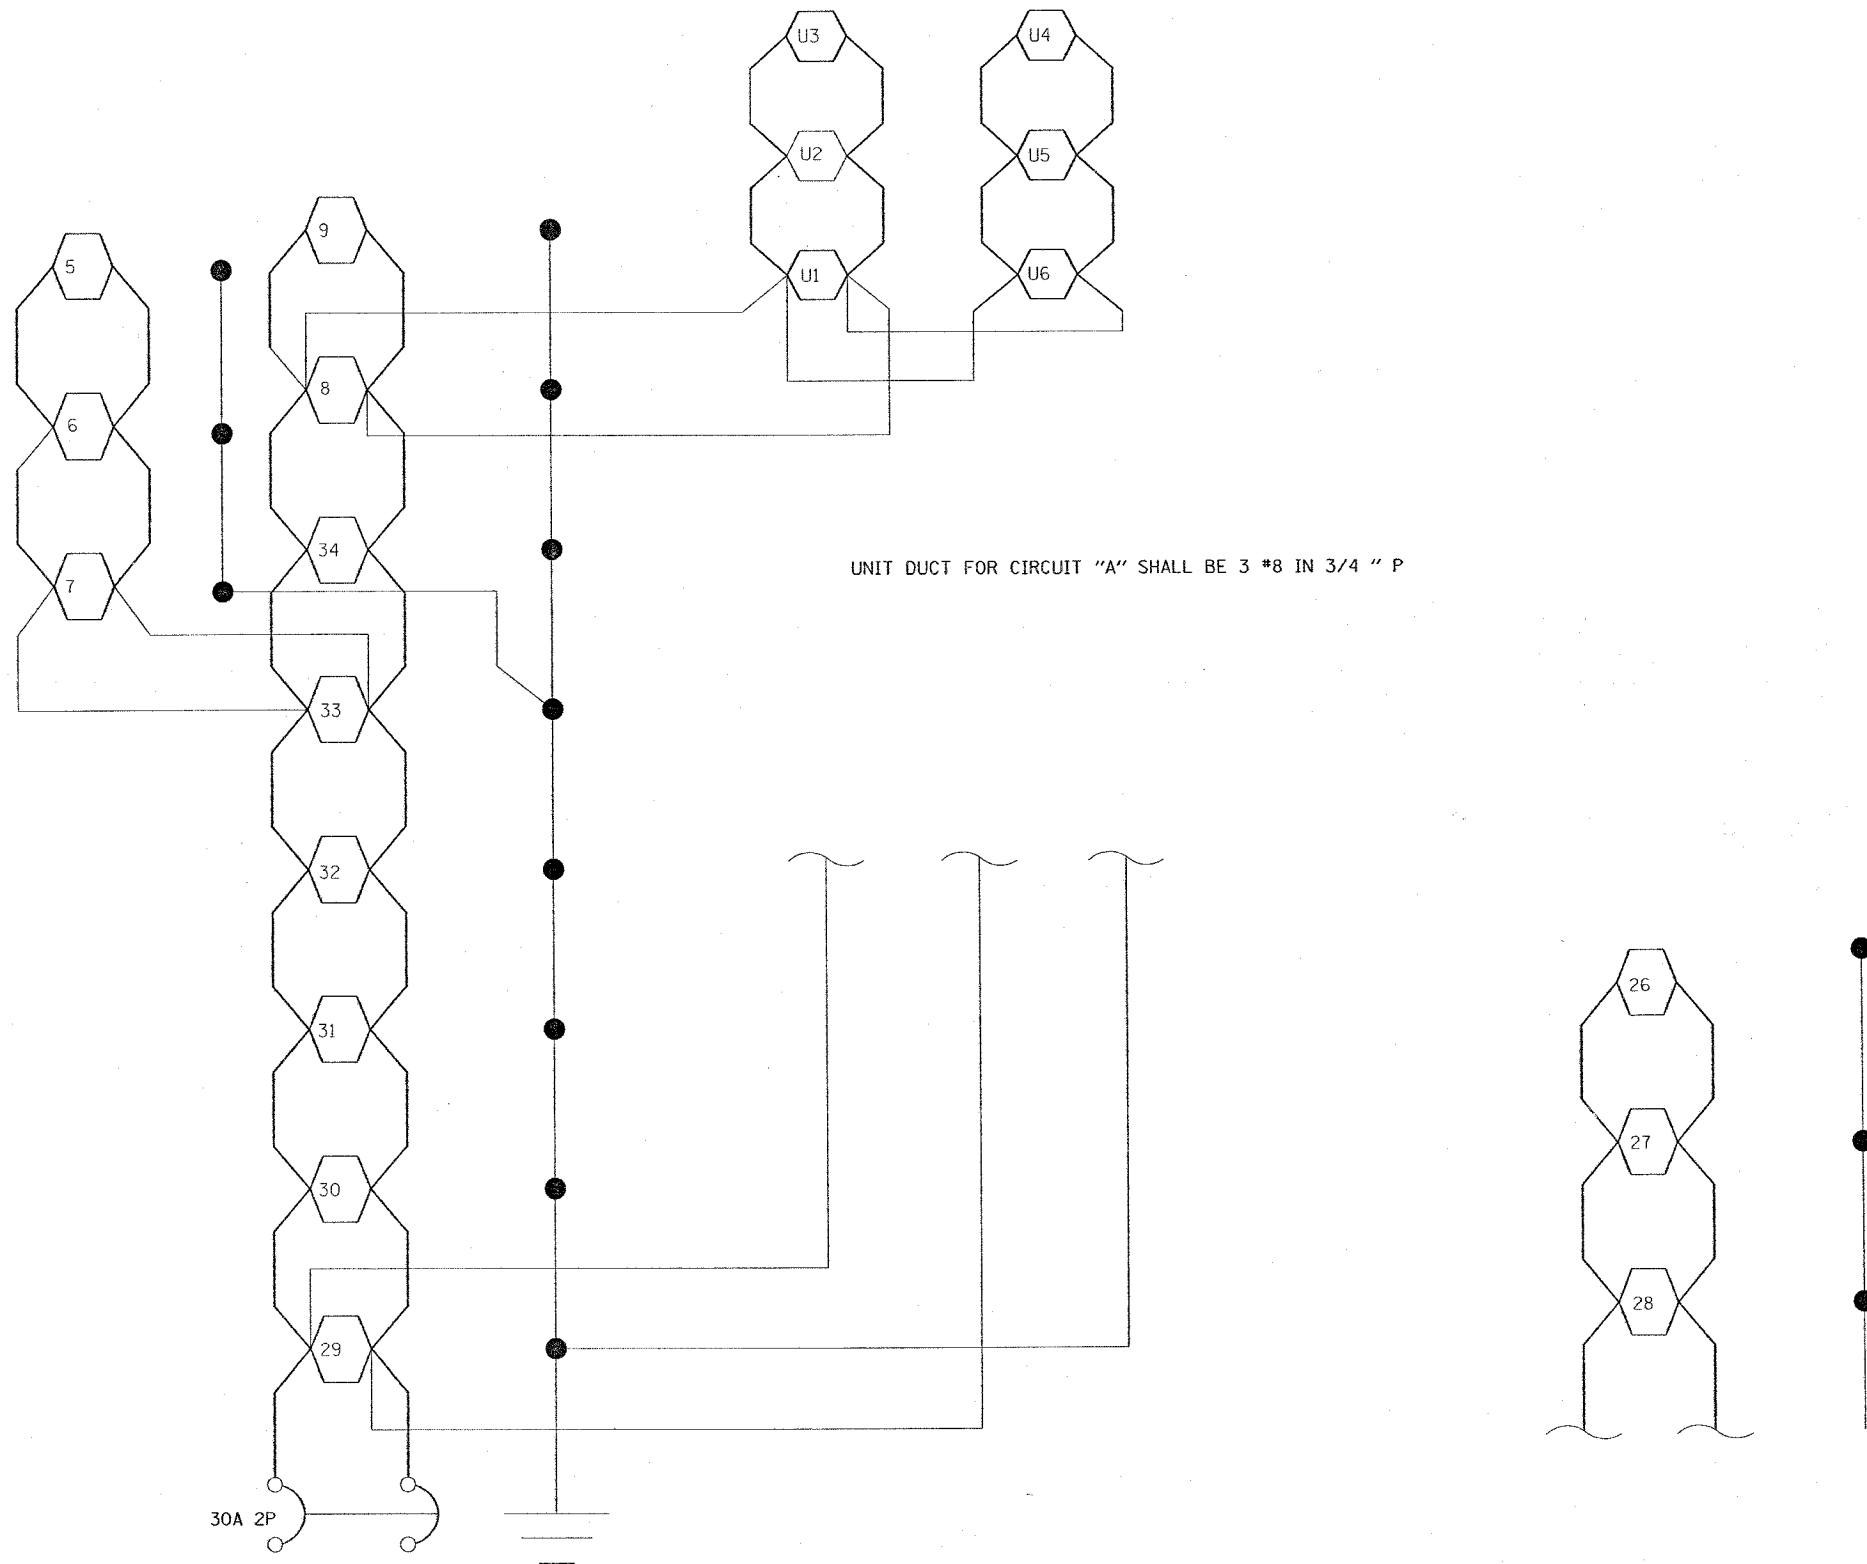

UNIT DUCT FOR CIRCUIT "A" SHALL BE 3 #8 IN 3/4 " P

REVISIONS	
NAME	DATE

ILLINOIS DEPARTMENT OF TRANSPORTATION

CIRCUIT "A"

SCALE: VERT. NONE
 HORIZ. NONE
 DATE

DRAWN BY CNH
 CHECKED BY LA

PLOT DATE = 11/29/2006
 PLOT SCALE = 80/8000 = 1/100
 USER NAME = heaton