


CONTRACT NO. 98950

F.A. RTE.	SECTION	COUNTY	TOTAL SHEETS	SHEET NO.
*	**	WILLIAMSON	917	802

STA.	TO STA.

FED. ROAD DIST. NO.	ILLINOIS	FED. AID PROJECT

\* I-57, & OLD IL 13 (FAU 9629)  
 \*\* (X1-6-2)VB-2,(X1-6)HBK-2

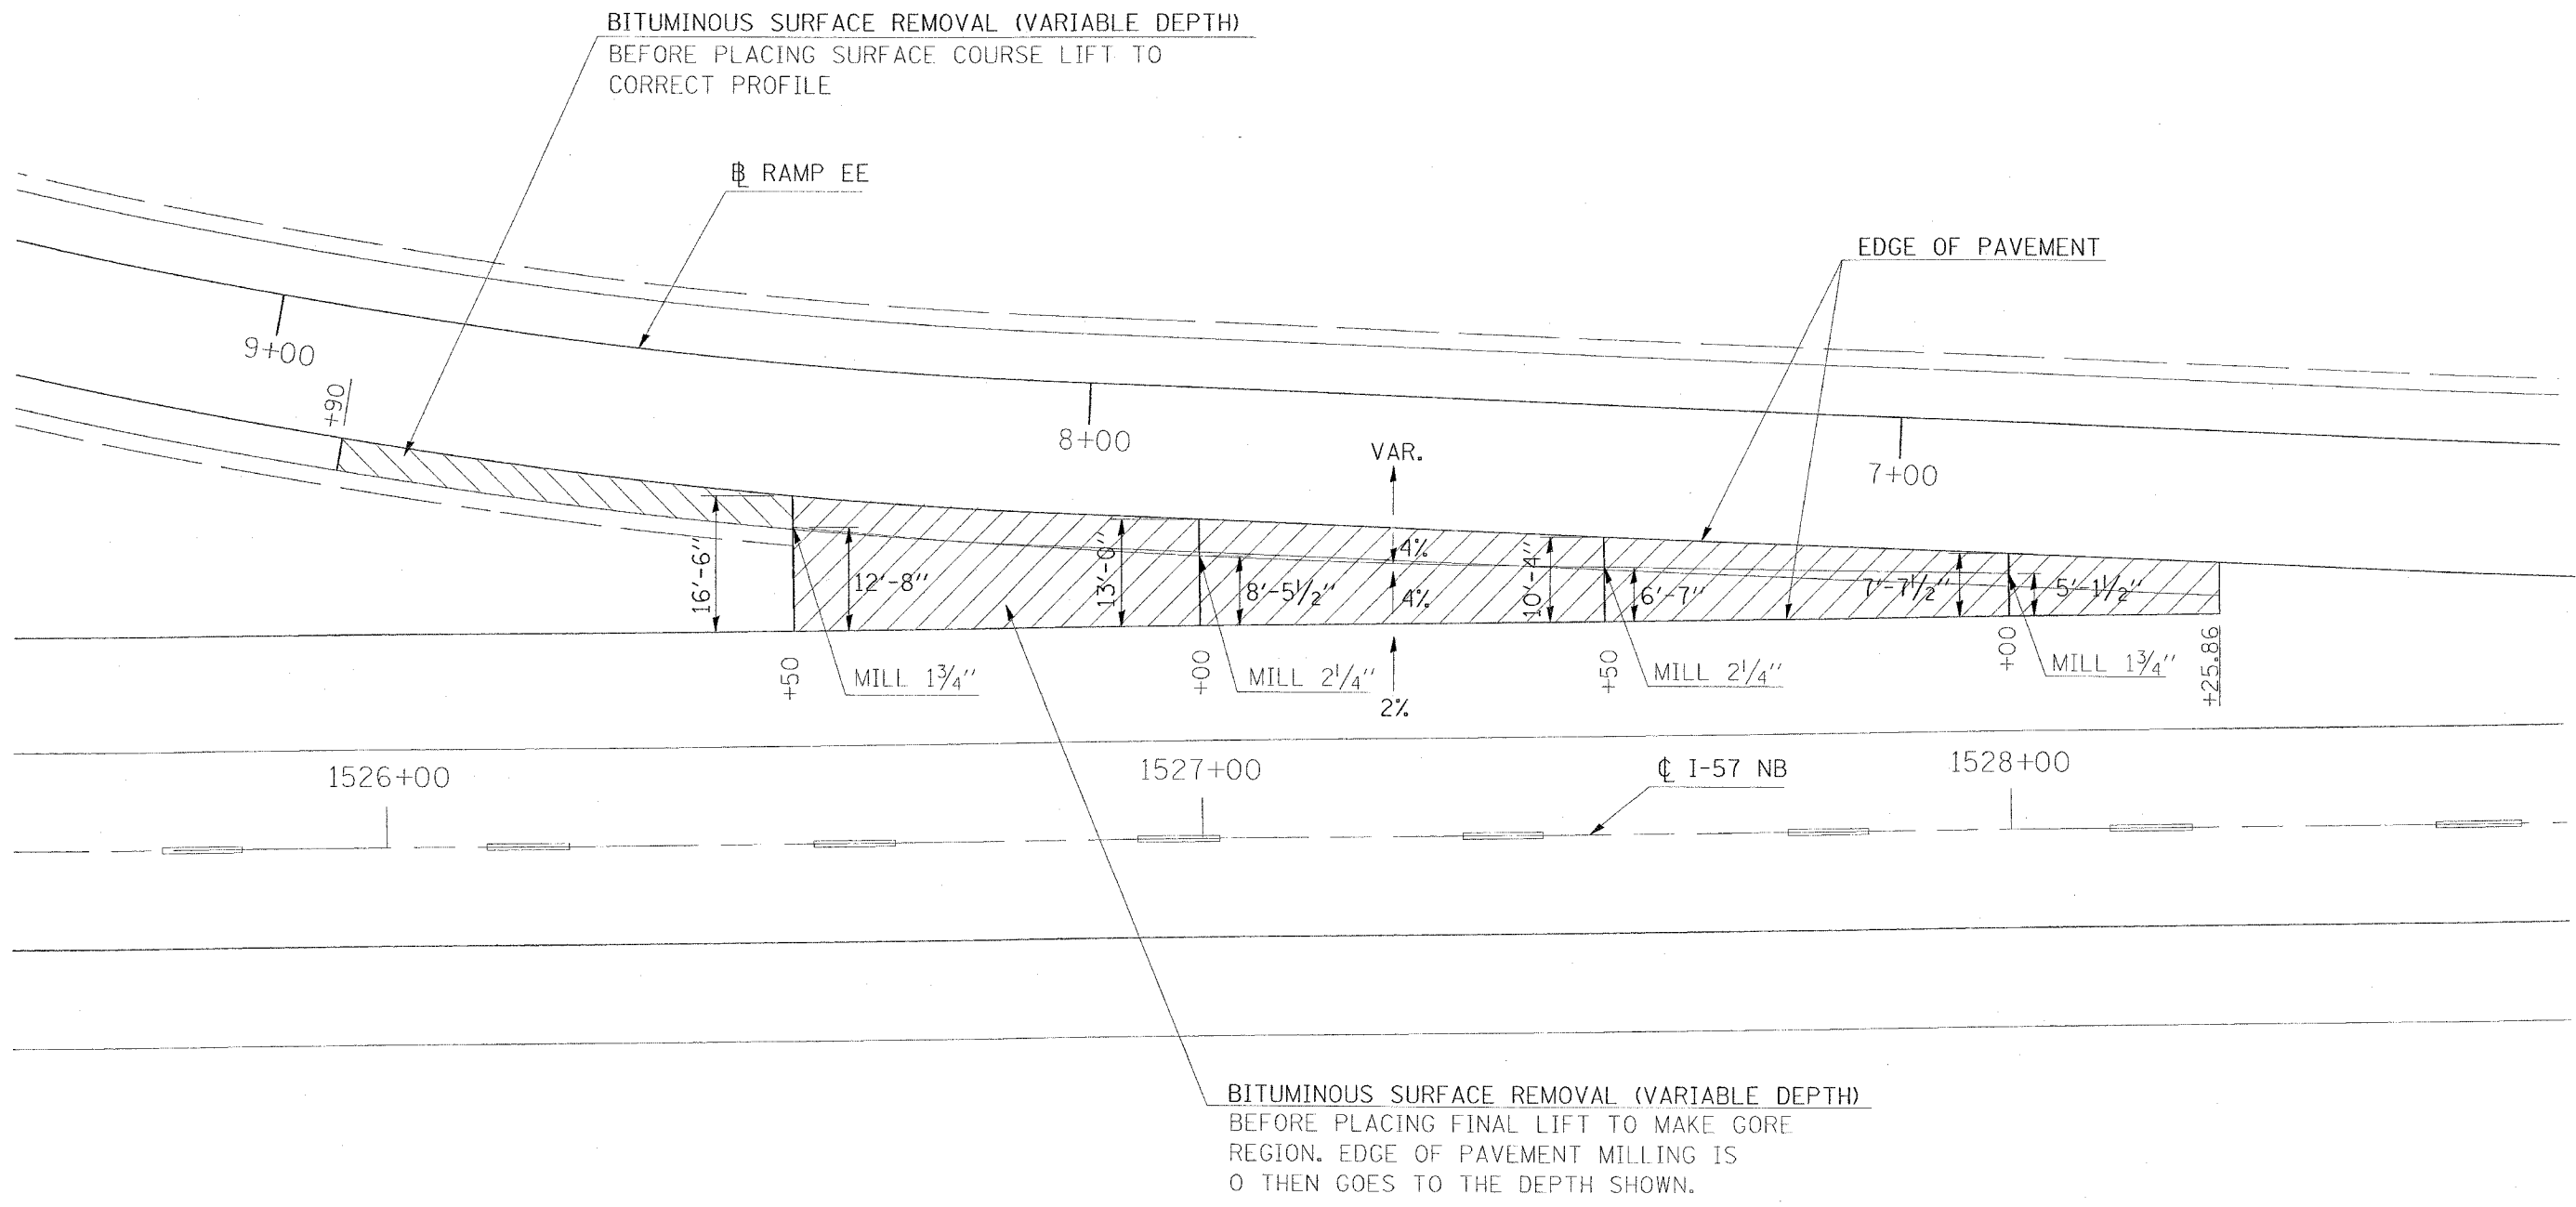

DATE = 10/14/2006  
 FILE NAME = c:\pave\meta\p902002\old13\old13p2.dgn  
 PLOT SCALE = 1/8" = 1'-0"  
 USER NAME = horden

REVISIONS	
NAME	DATE

ILLINOIS DEPARTMENT OF TRANSPORTATION

**MILLING DETAIL RAMP EE**

SCALE: VERT. 10  
 HORIZ. 1" = 10'  
 DATE

DRAWN BY CNH  
 CHECKED BY