



F.A. RTE.	SECTION	COUNTY	TOTAL SHEETS	SHEET NO.
*	**	WILLIAMSON	917	816
STA.		TO STA.		
FED. ROAD DIST. NO.	ILLINOIS	FED. AID PROJECT		
* I-57, & OLD IL 13 (FAU 9629)				
* * (X1-6-2)VB-2,(X1-6)HBK-2				

SIGN POST BLOCKOUT

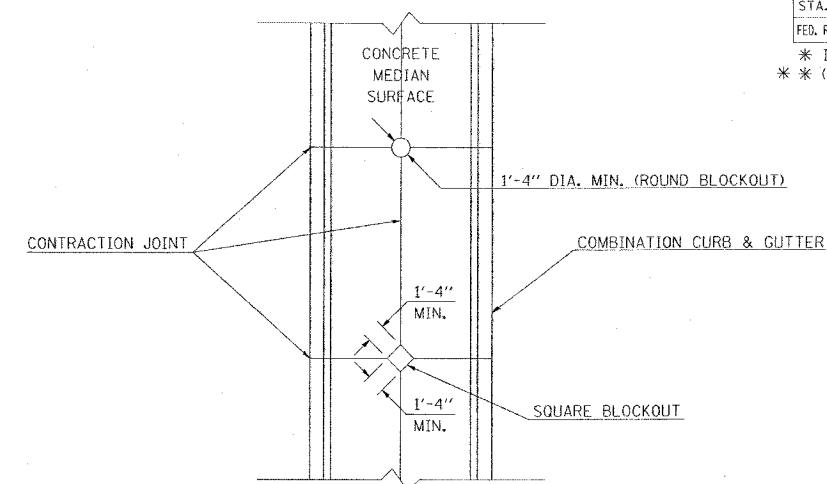

PLAN VIEW

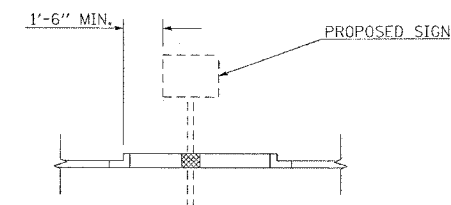


PROFILE VIEW

REVISIONS	
DRAWN	4-5-99
REVISED	
REVISED	
REVISED	

STD. 9-107

DETAILS OF SIGNING FOR TRAFFIC CONTROL AT RAMPS

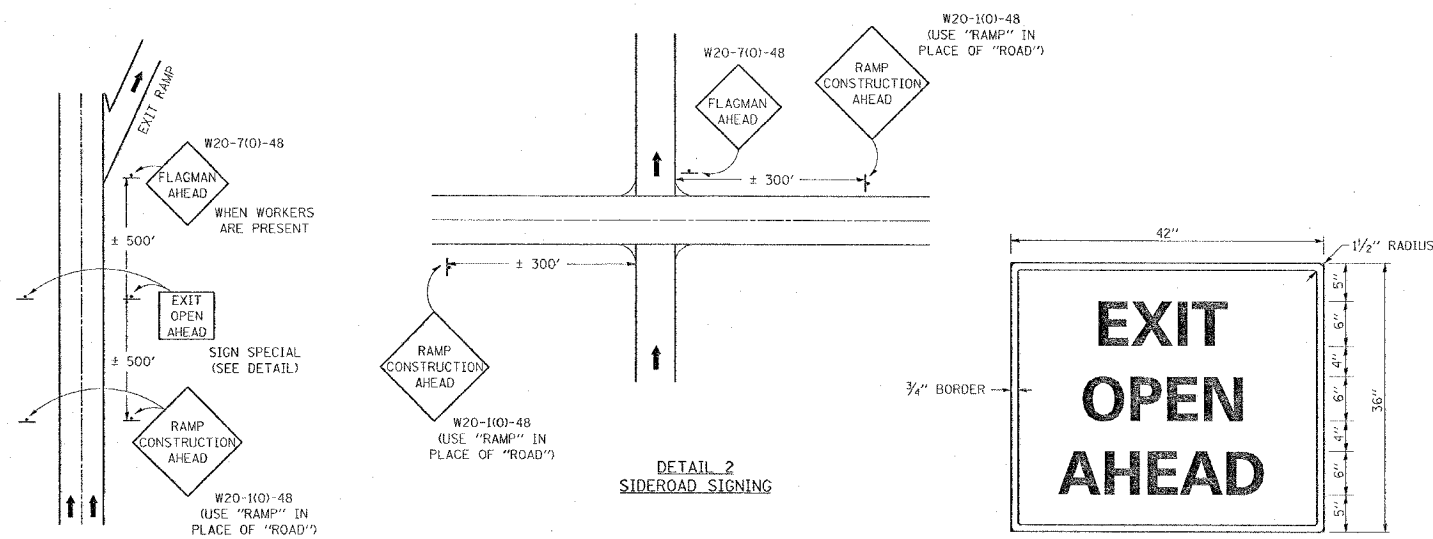

BACKGROUND: ORANGE REFLECTORIZED
LEGEND AND BORDER: BLACK
"D" SIZE LETTERS


SPECIAL SIGN DETAIL

REVISIONS	
DRAWN	9-7-99
REVISED	8-22-94
REVISED	
REVISED	

STD. 9-82

IMPACT ATTENUATORS, TEMPORARY (NON-REDIRECTIVE) TEST LEVEL 3

FOR 55 MPH SPEED LIMIT

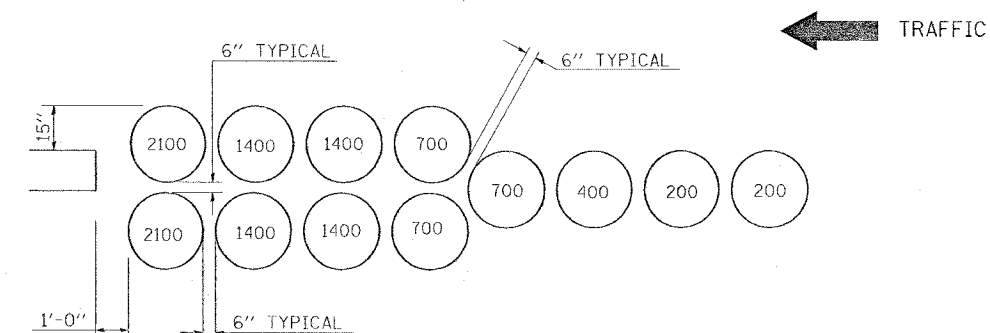

REVISIONS	
NAME	DATE

ILLINOIS DEPARTMENT OF TRANSPORTATION
DETAILS:
SIGNING FOR TRAFFIC CONTROL AT RAMPS;
SIGN POST BLOCKOUT
IMPACT ATTENUATORS, TEMPORARY
(NON-REDIRECTIVE) TEST LEVEL 3
SCALE: VERT. NONE
HORIZ. DRAWN BY CNH
DATE CHECKED BY