



Contract #98950

NOTES

1. See Dwg. S-15 for Superstructure Details and Bill of Material.
2. Bars indicated thus 20x3-#5 etc. indicates 20 lines of bars with 3 lengths per line.
3. See Dwg. S-12 for parapet reinforcement.
4. See Dwg. S-27 for Bar Splicer Details.
5. See Dwg. S-1 for Floor Drain locations.
6. For Section C-C see Dwg. S-14.

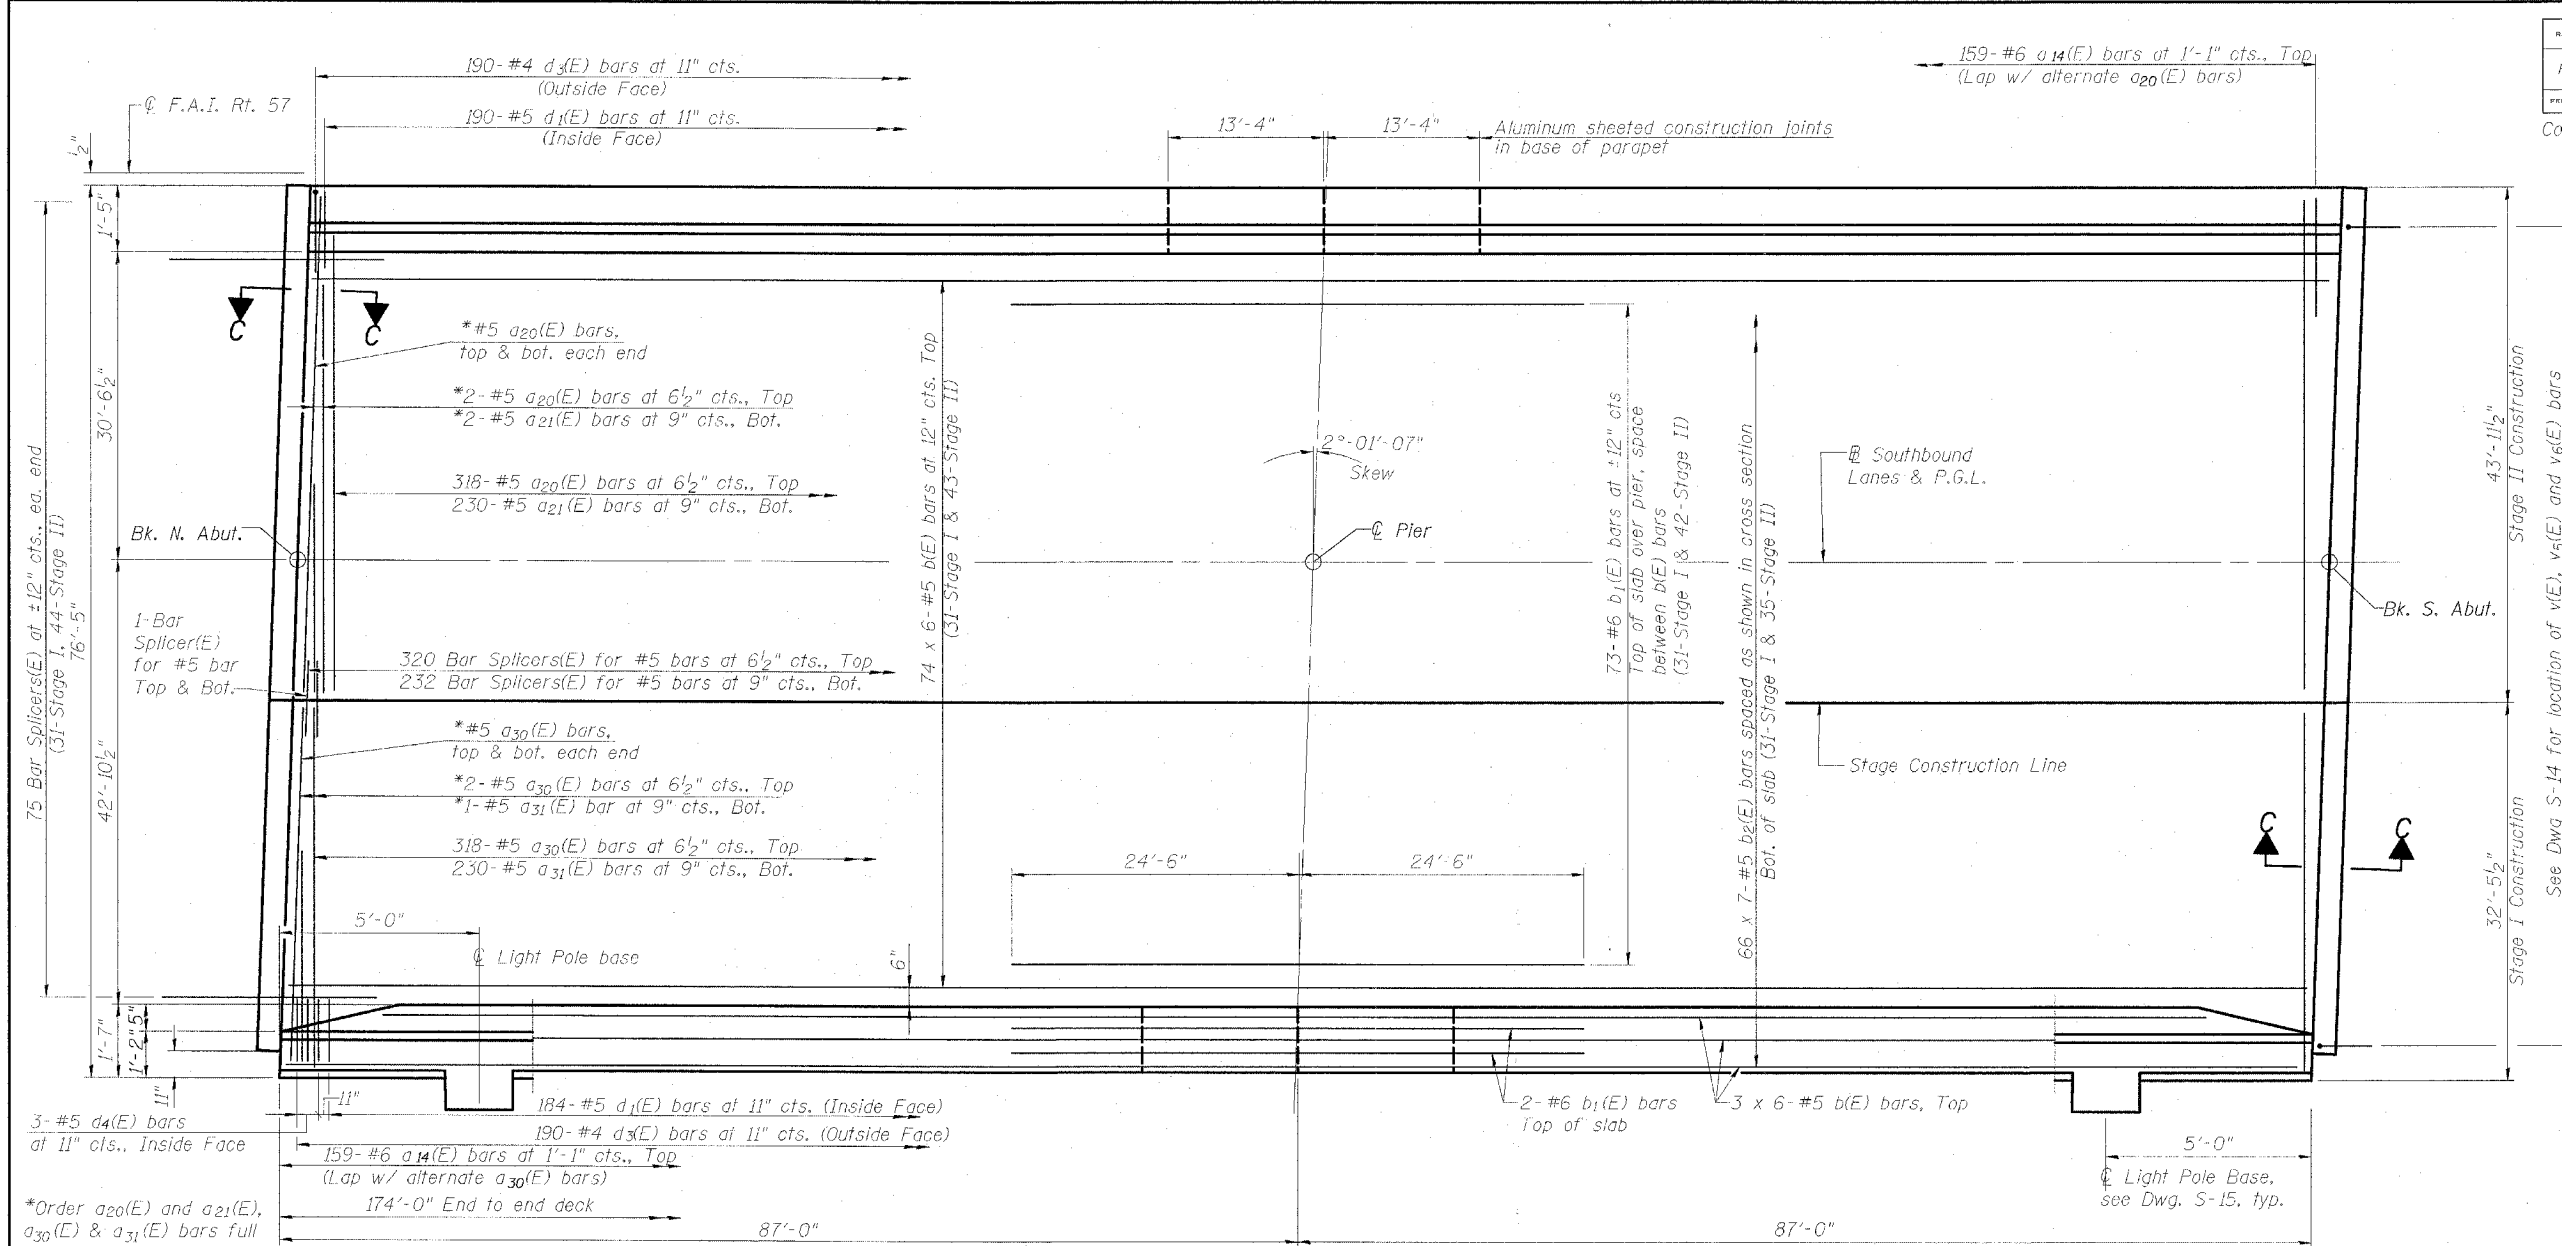

PLAN-SOUTHBOUND

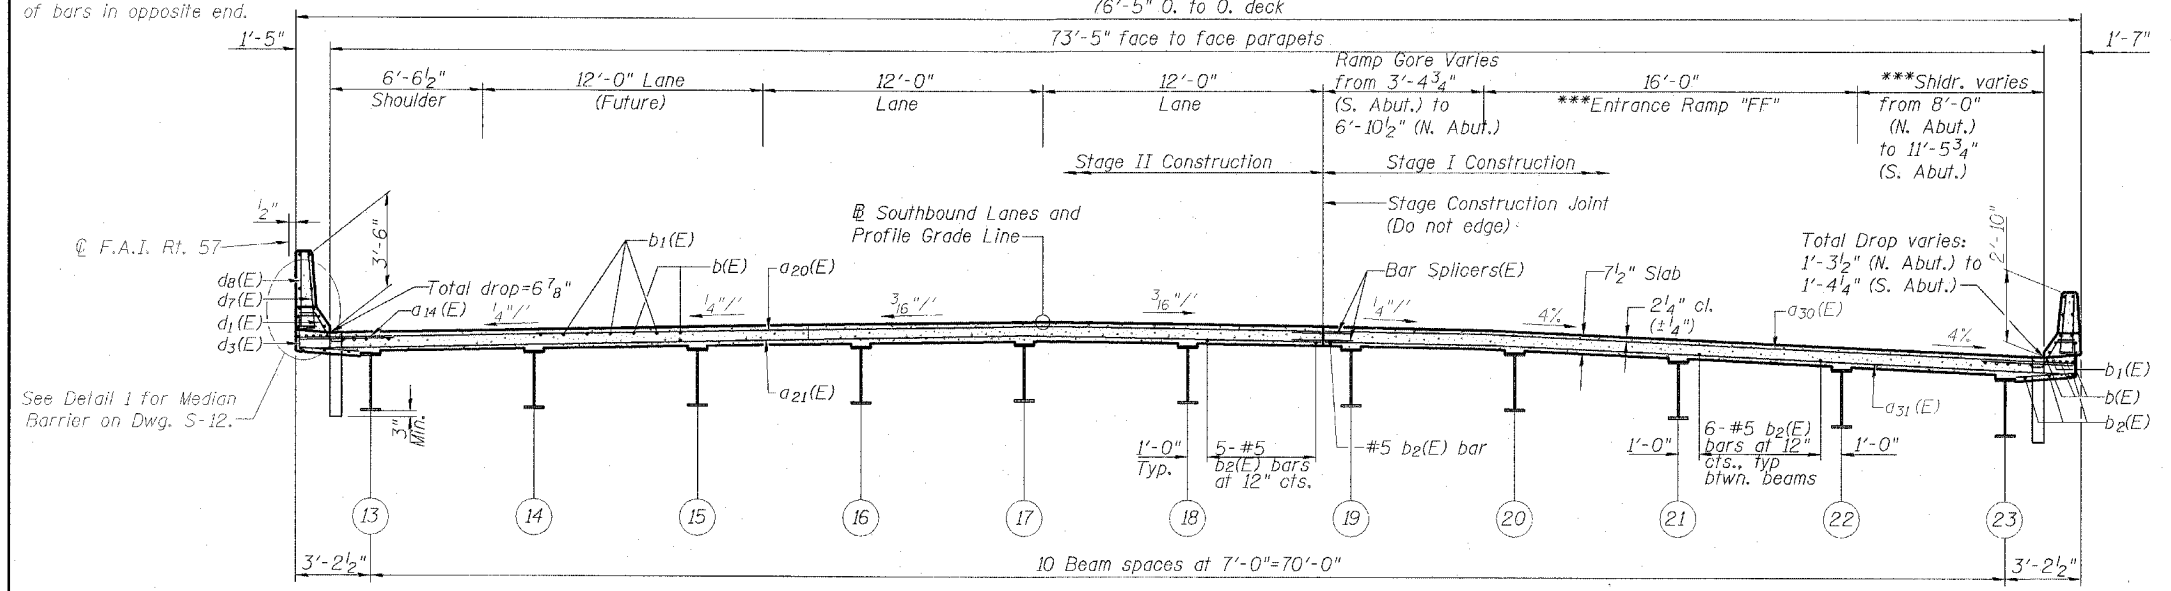

CROSS SECTION (Looking South)

MIN. BAR LAP

#5	2'-2"
#6	2'-7"

DECK PLAN & CROSS SECTION, SOUTHBOUND

INTERSTATE 57 OVER
 WEST MAIN ST. (OLD IL RT. 13)
 F.A.I. RT. 57 SEC. (X1-6)HBK-2
 WILLIAMSON COUNTY
 STATION 1529+96.11
 STRUCTURE NO. 100-0084 (N.B.)
 STRUCTURE NO. 100-0085 (S.B.)

Clark Dietz ENGINEERS

DESIGN FIRM REGISTRATION No. 184-000450
 1817 SOUTH NEIL STREET SUITE 100
 CHAMPAIGN, IL 61820
 PHONE : 217.373.8900
 FAX : 217.373.8923

DESIGNED BY: SMM	PROJECT NO: 102314
DRAWN BY: MEW	DATE: 05/2006
CHECKED BY: SLD	
APPROVED BY: SMM	
ACTIVITY: INITIALS	

*** Shoulder and ramp dimensions measured perpendicular to ramp baseline. Adjust ramp gore dimensions accordingly.