


F.A.P. RTE.	SECTION	COUNTY	TOTAL SHEETS	SHEET NO.
877	101 RS-1	WHITE/GALLATIN	22	10

BRIDGE TYPICAL SECTION

FAP 877 (IL 141)

NOT TO SCALE

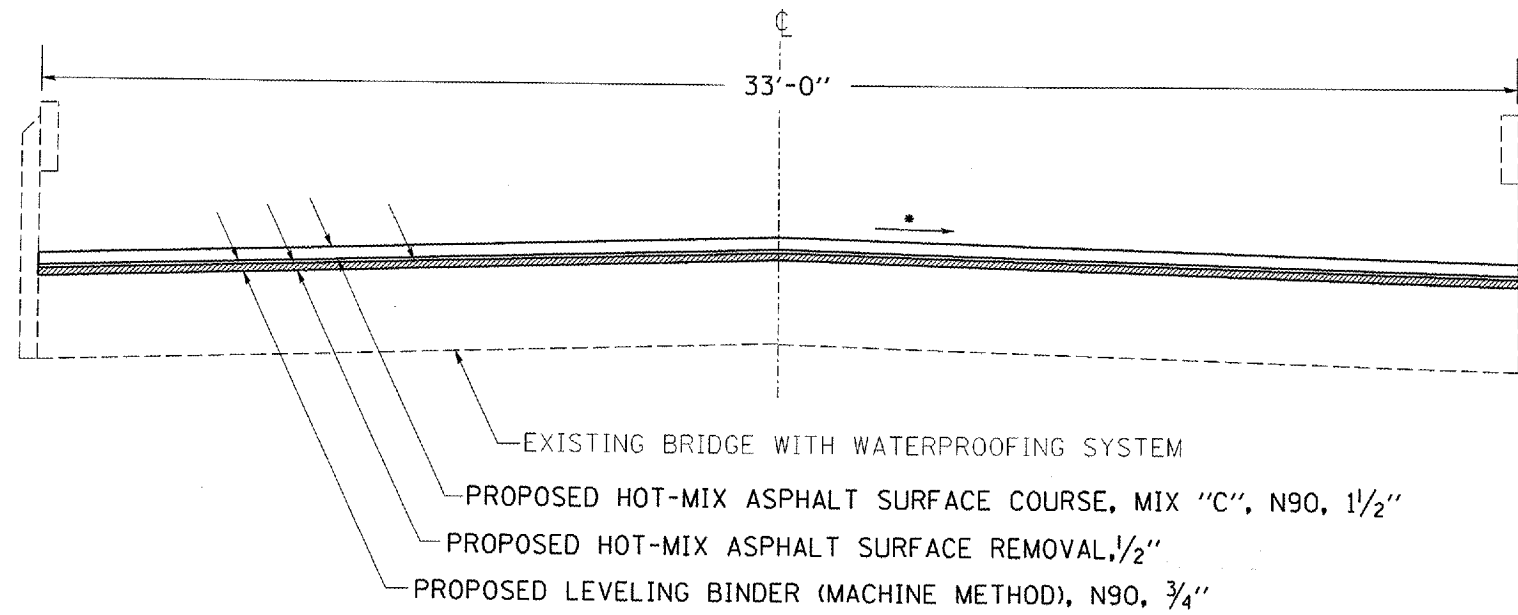

TO BE USED:

STA. 352+65 TO STA. 352+87 (SN 097-0064)

STA. 384+38 TO STA. 384+66 (SN 097-0029)

* MATCH EXISTING SLOPE

PLOT DATE = 3/21/2007
 PLOT SCALE = 1/4" = 1'-0"
 USER NAME = eolam